



④ 3D VIEW - SOUTH

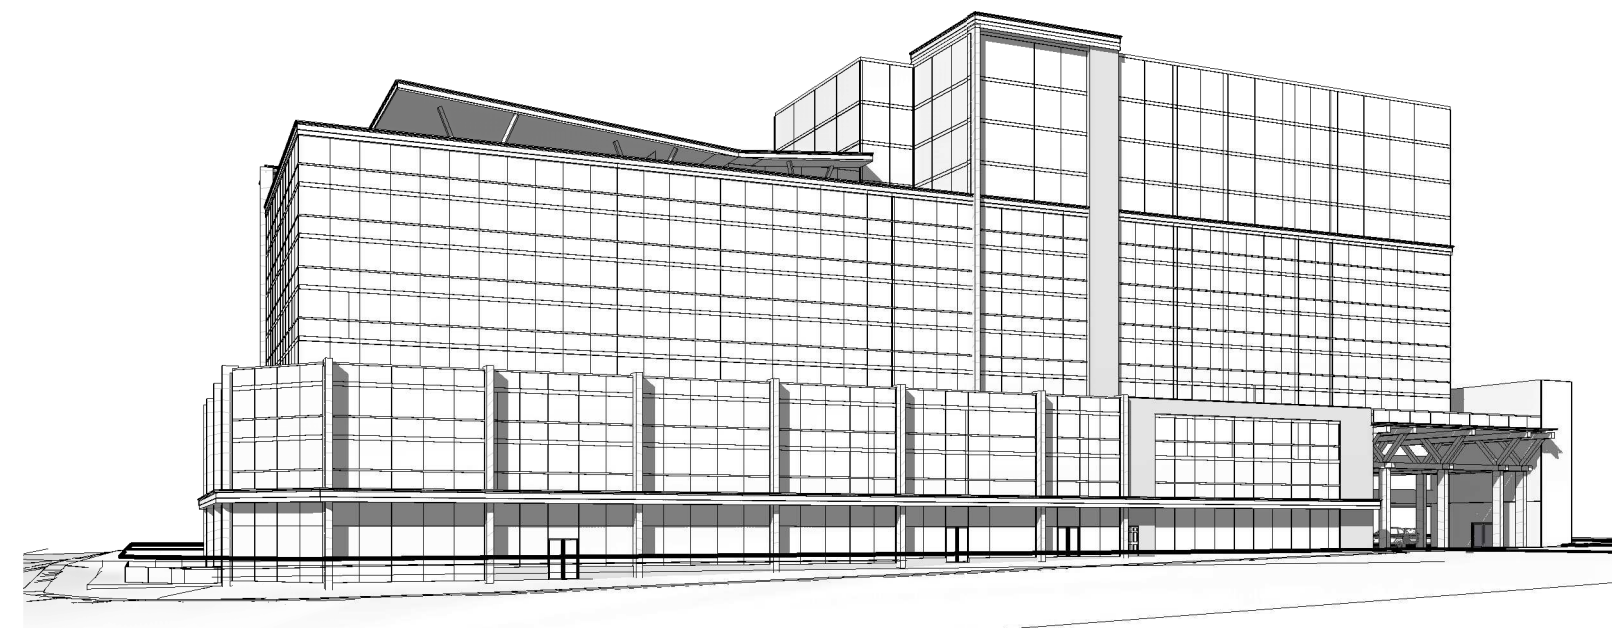


① 3D VIEW - EAST

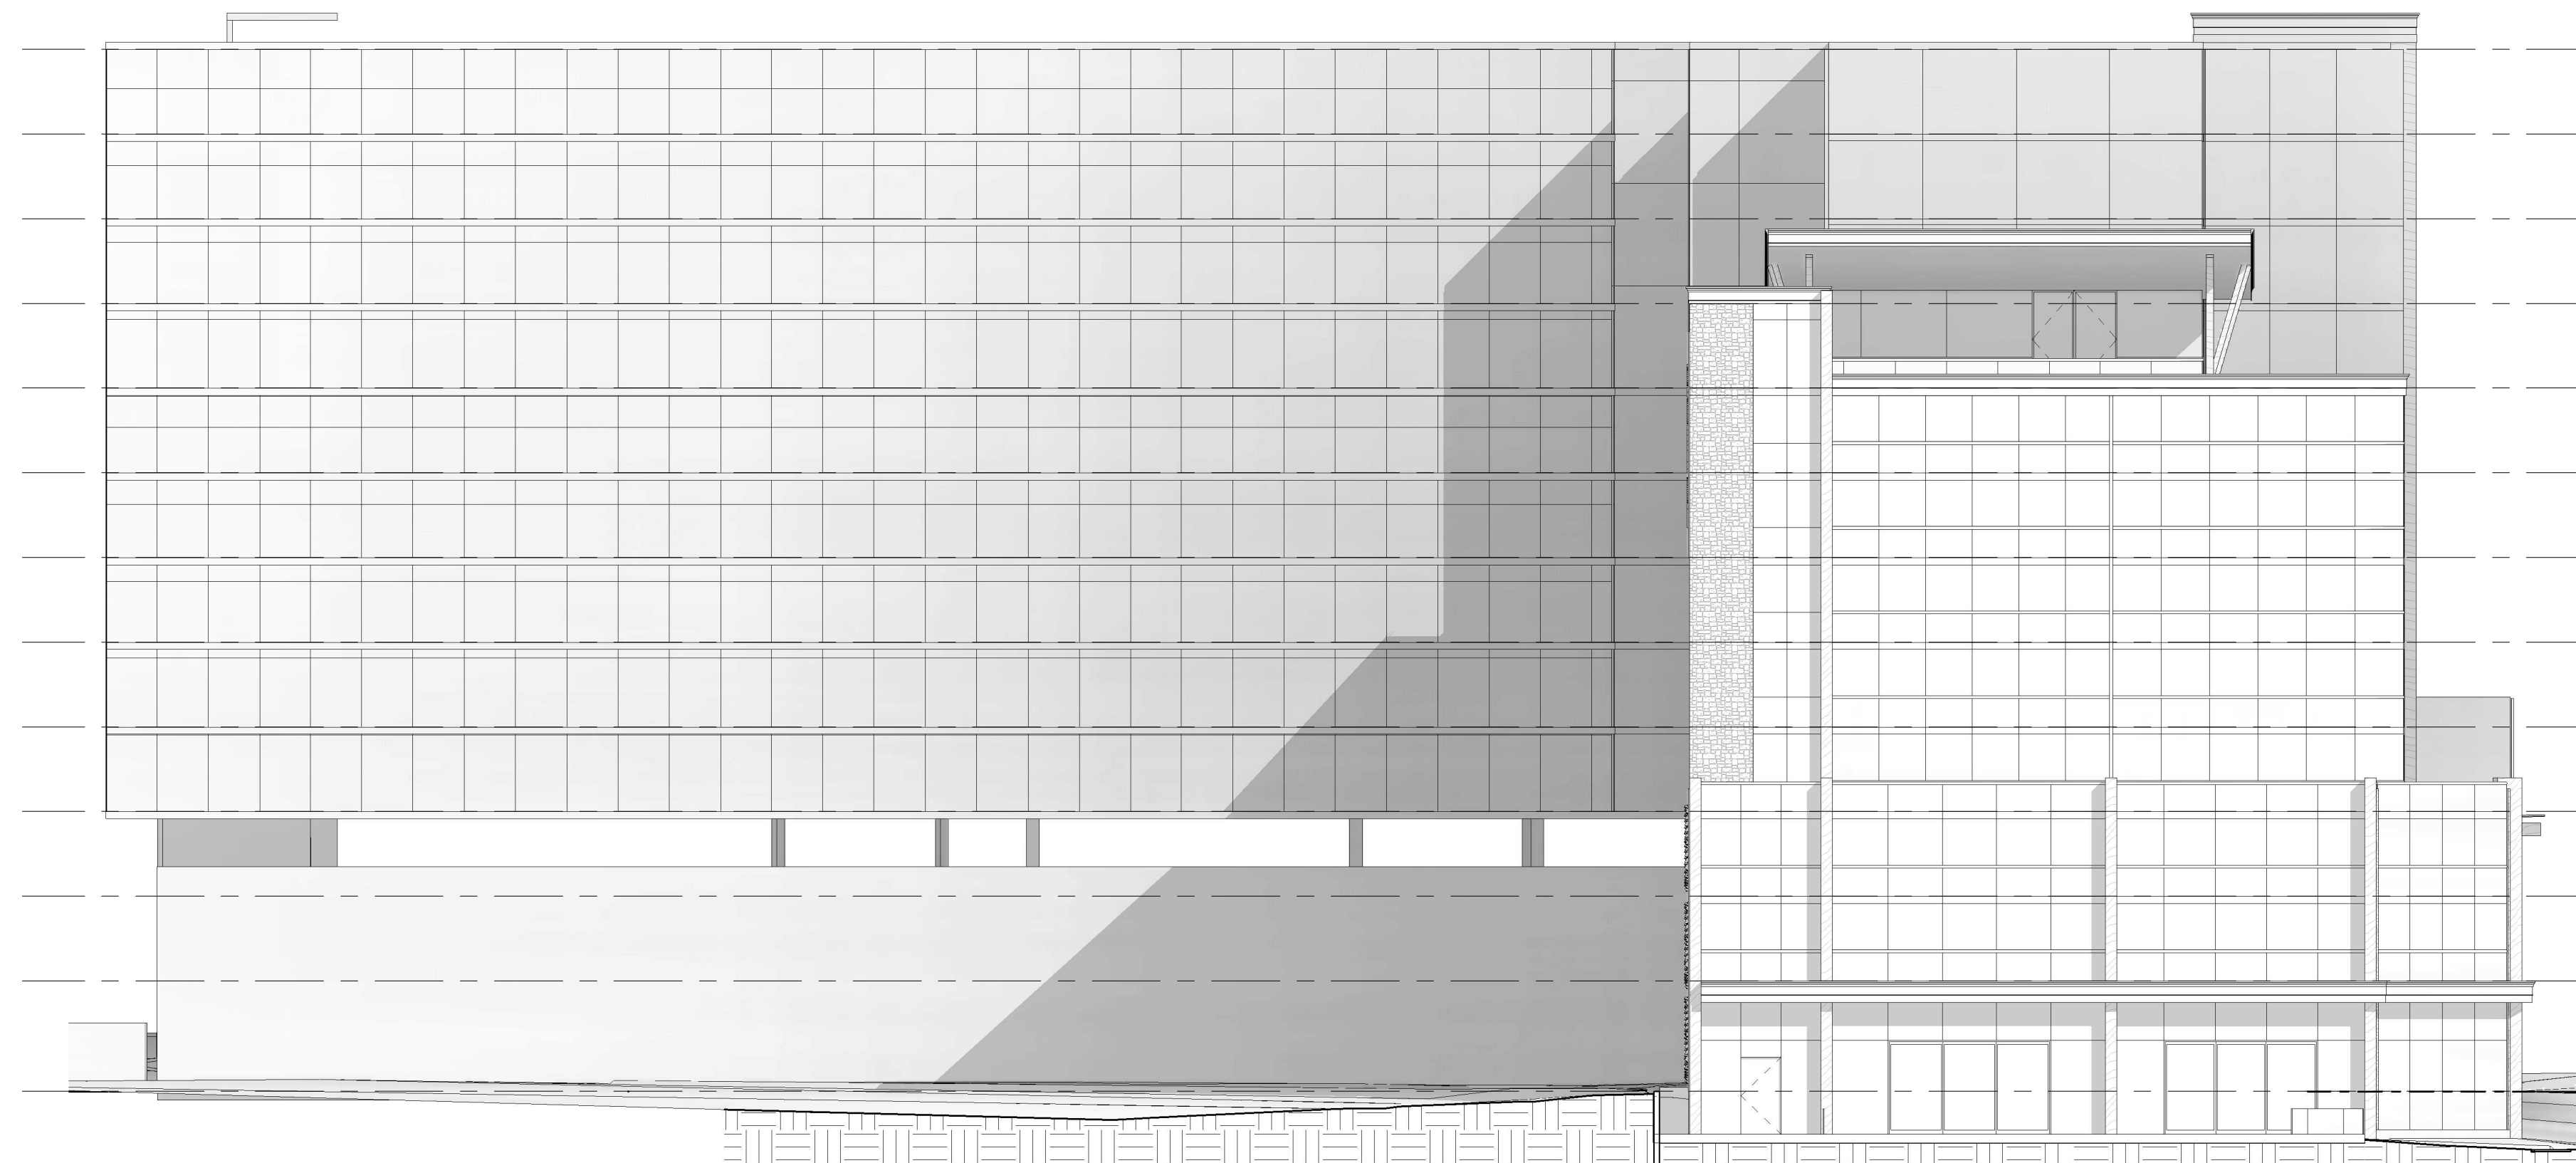

② SOUTH ELEVATION
1/16" = 1'-0"

- ROOF 122' - 0"
- 12th FLOOR 112' - 1"
- 11th FLOOR 102' - 2"
- 10th FLOOR 92' - 3"
- 9th FLOOR 82' - 4"
- 8th FLOOR 72' - 5"
- 7th FLOOR 62' - 6"
- 6th FLOOR 52' - 7"
- 5th FLOOR 42' - 8"
- 4th FLOOR 32' - 9"
- 3rd FLOOR 22' - 10"
- 2nd FLOOR 12' - 11"
- 1st FLOOR 0' - 0"

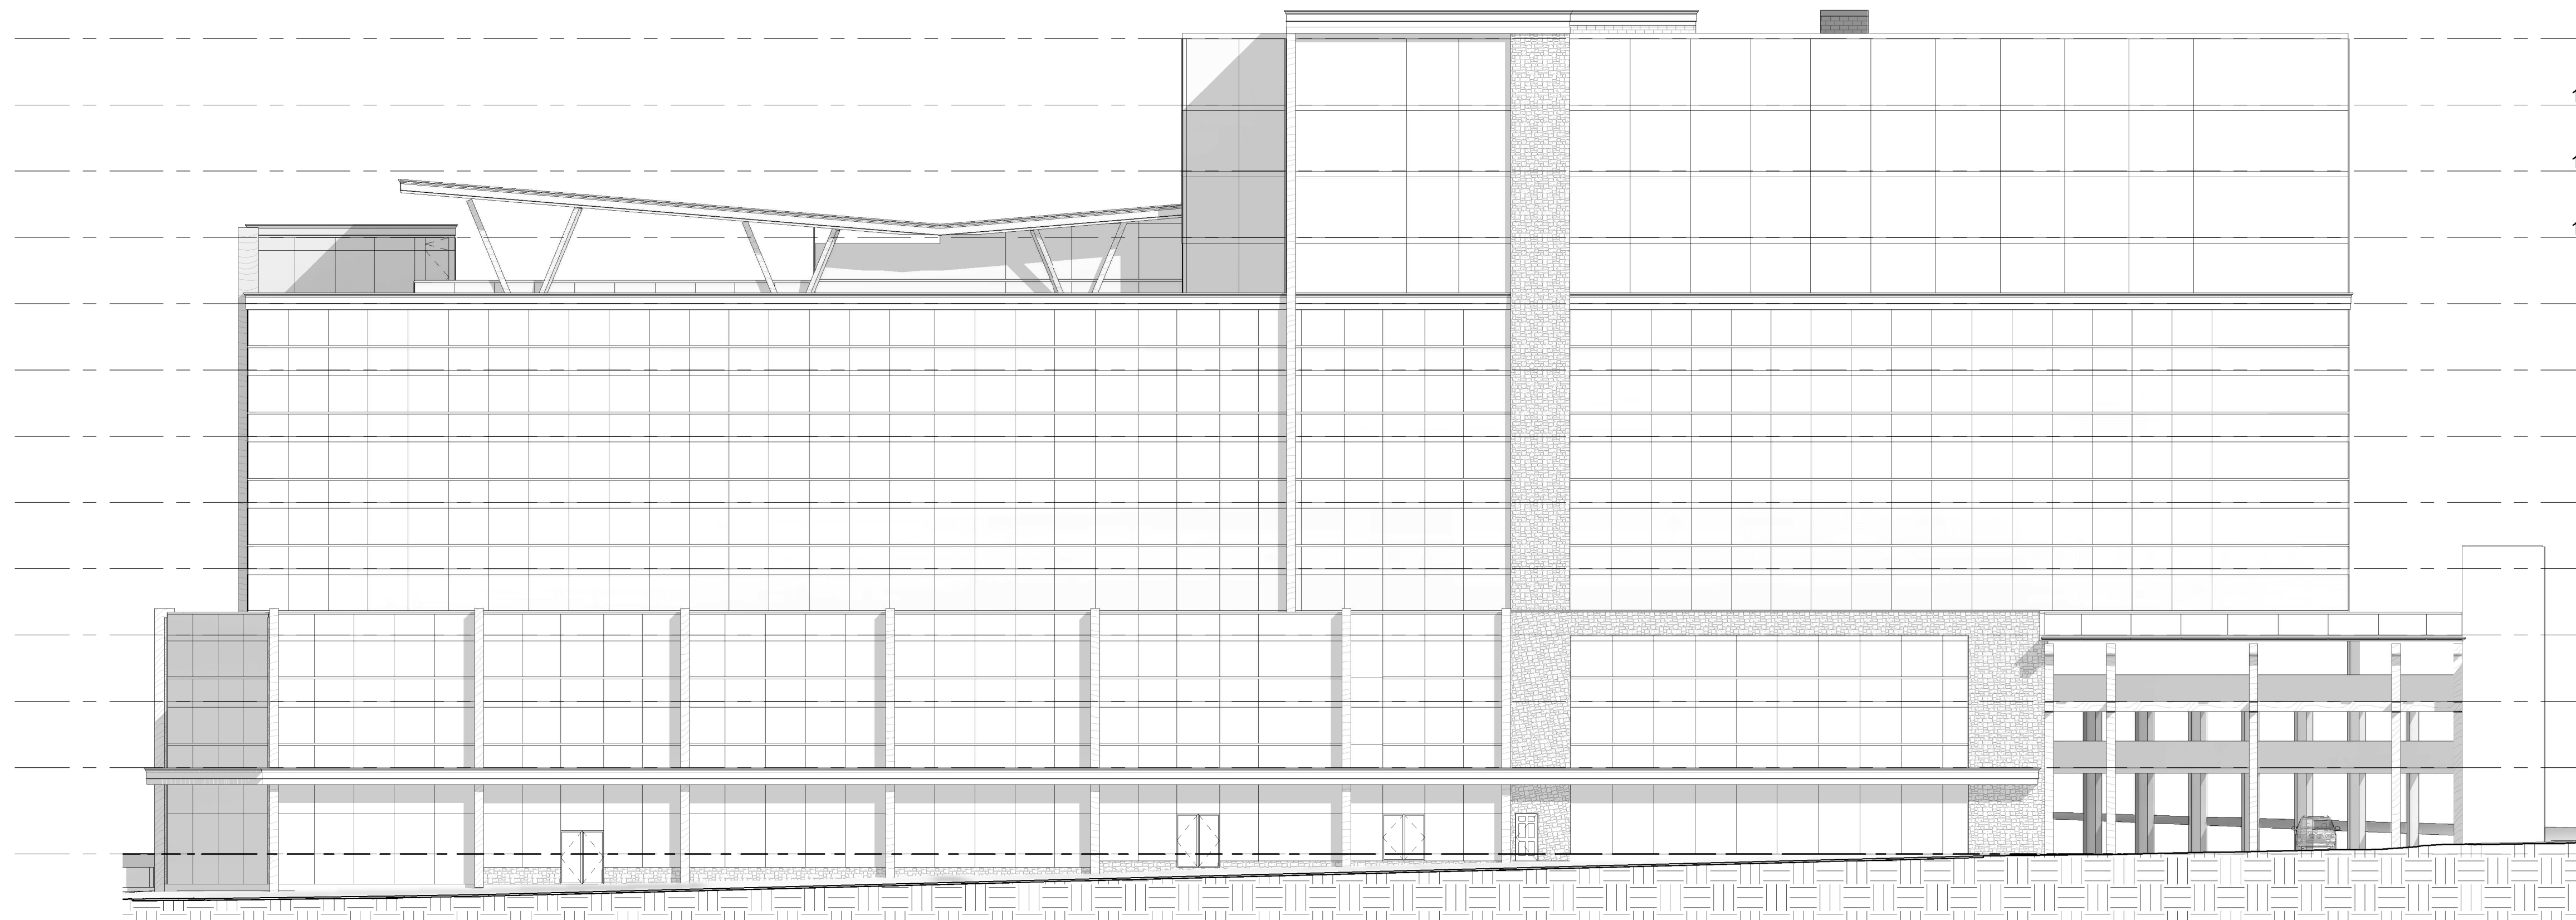

③ EAST ELEVATION
1/16" = 1'-0"

- ROOF 122' - 0"
- 12th FLOOR 112' - 1"
- 11th FLOOR 102' - 2"
- 10th FLOOR 92' - 3"
- 9th FLOOR 82' - 4"
- 8th FLOOR 72' - 5"
- 7th FLOOR 62' - 6"
- 6th FLOOR 52' - 7"
- 5th FLOOR 42' - 8"
- 4th FLOOR 32' - 9"
- 3rd FLOOR 22' - 10"
- 2nd FLOOR 12' - 11"
- 1st FLOOR 0' - 0"



JASON PIZZICCOLA DESIGN - ARCHITECTS INC.
209 RIDGE ROAD N
RIDGEWAY, ONTARIO, L0S 1N0
T. 905-894-8300
F. 905-894-8400
e-mail jpizziccola@jpdesign.ca
CERTIFICATE OF PRACTICE : # 4053

COMPASS HEIGHTS

CENTRAL AVE &
GARRISON ROAD,
FORT ERIE, ON

No.	Description	Date

CONCEPT


SHEET TITLE:

ELEVATIONS


DRAWN BY: <i>Author</i>	DATE: 25/06/20
SCALE: 1/16" = 1'-0"	JOB #: 19081
SHEET NO:	A200



JASON PIZZICCOLA DESIGN - ARCHITECTS INC.
 209 RIDGE ROAD N
 RIDGEWAY, ONTARIO, L0S 1N0
 T. 905-894-8300
 F. 905-894-8400
 e-mail: jpizziccola@jpdesign.ca
 CERTIFICATE OF PRACTICE : # 4053

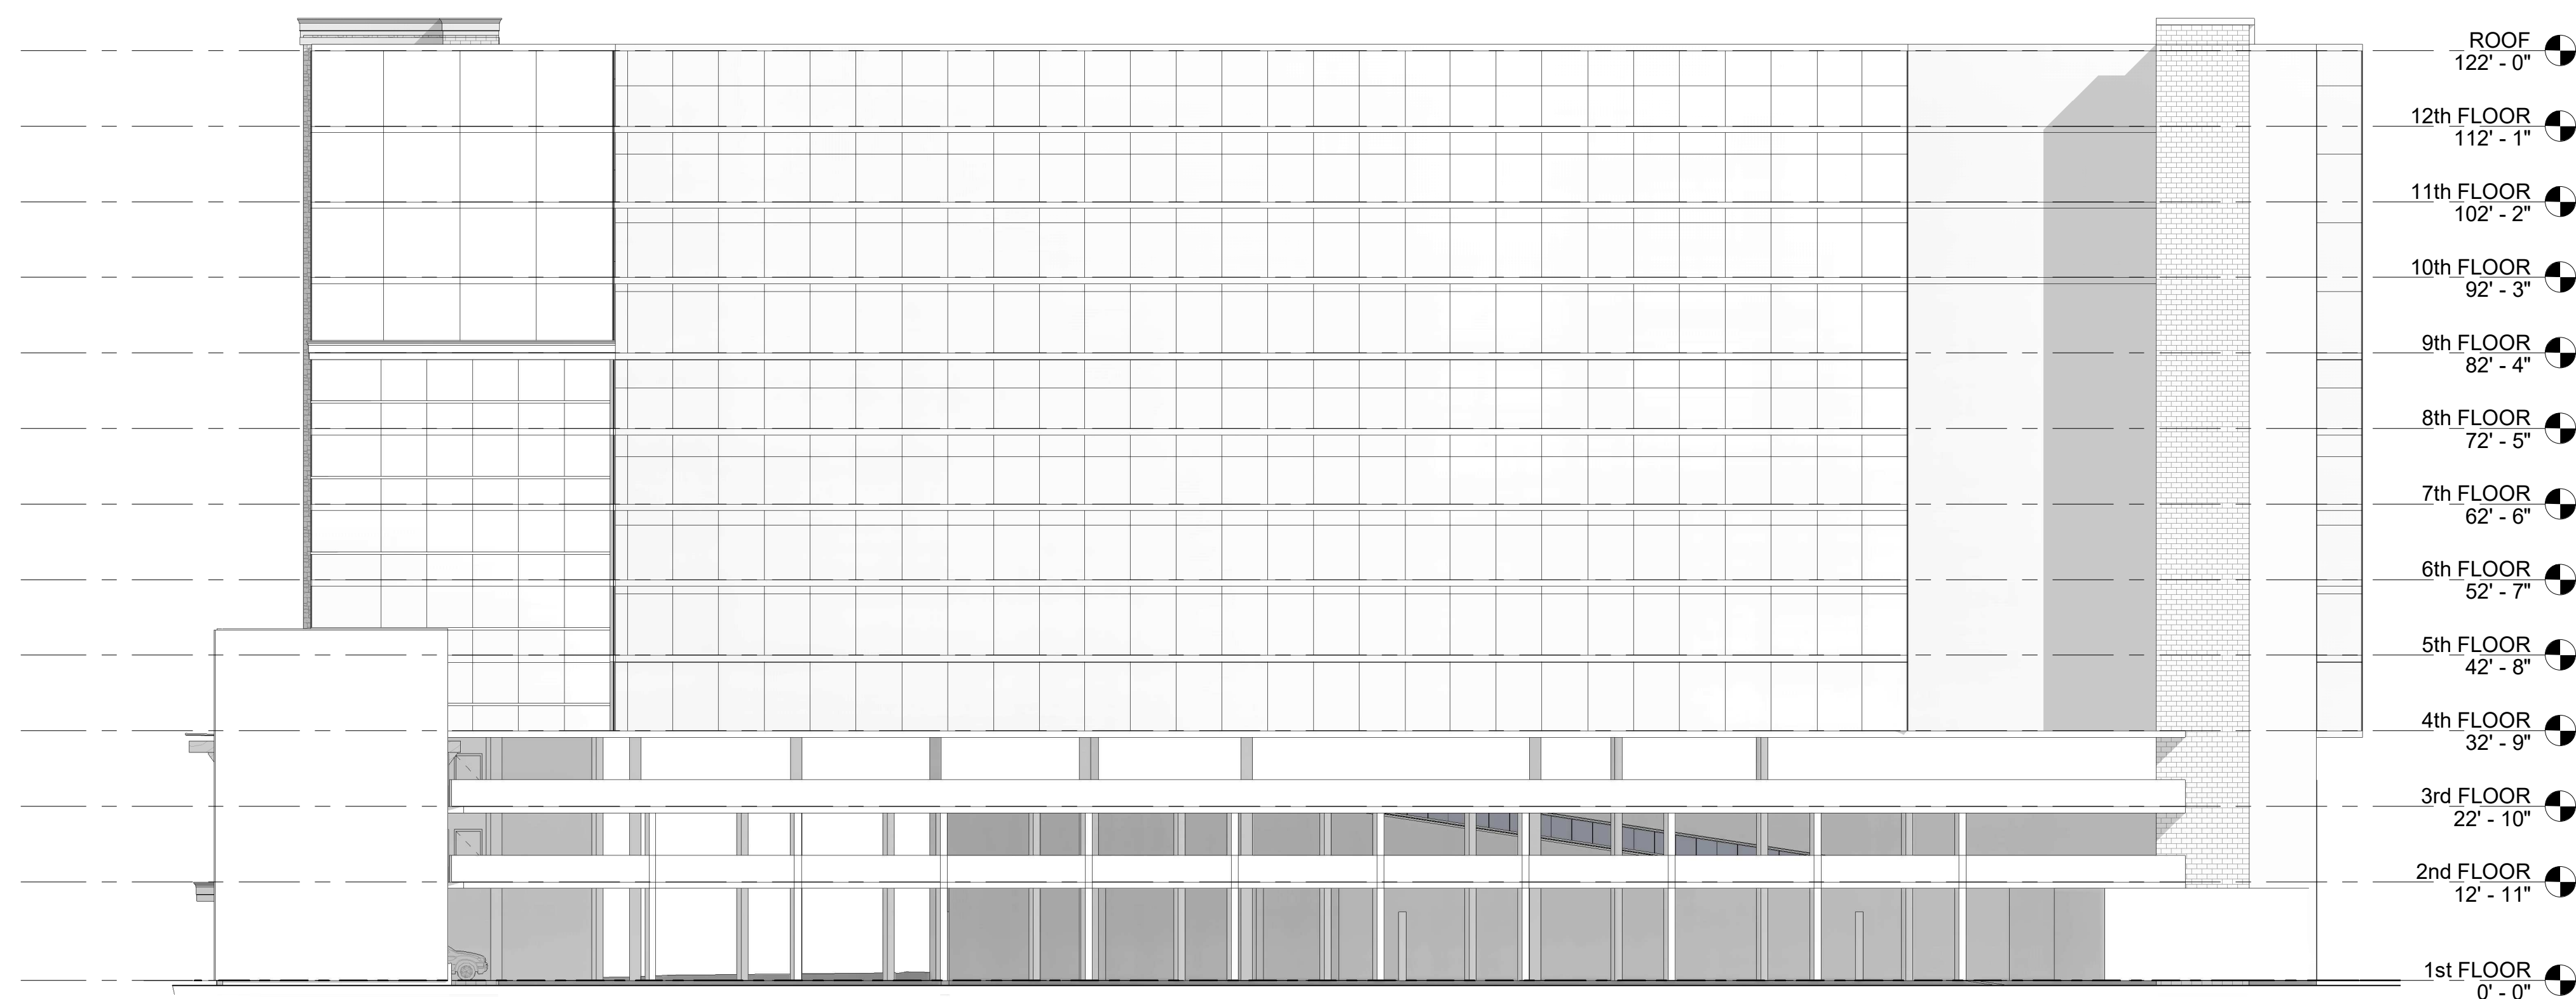

① NORTH ELEVATION
 1/16" = 1'-0"

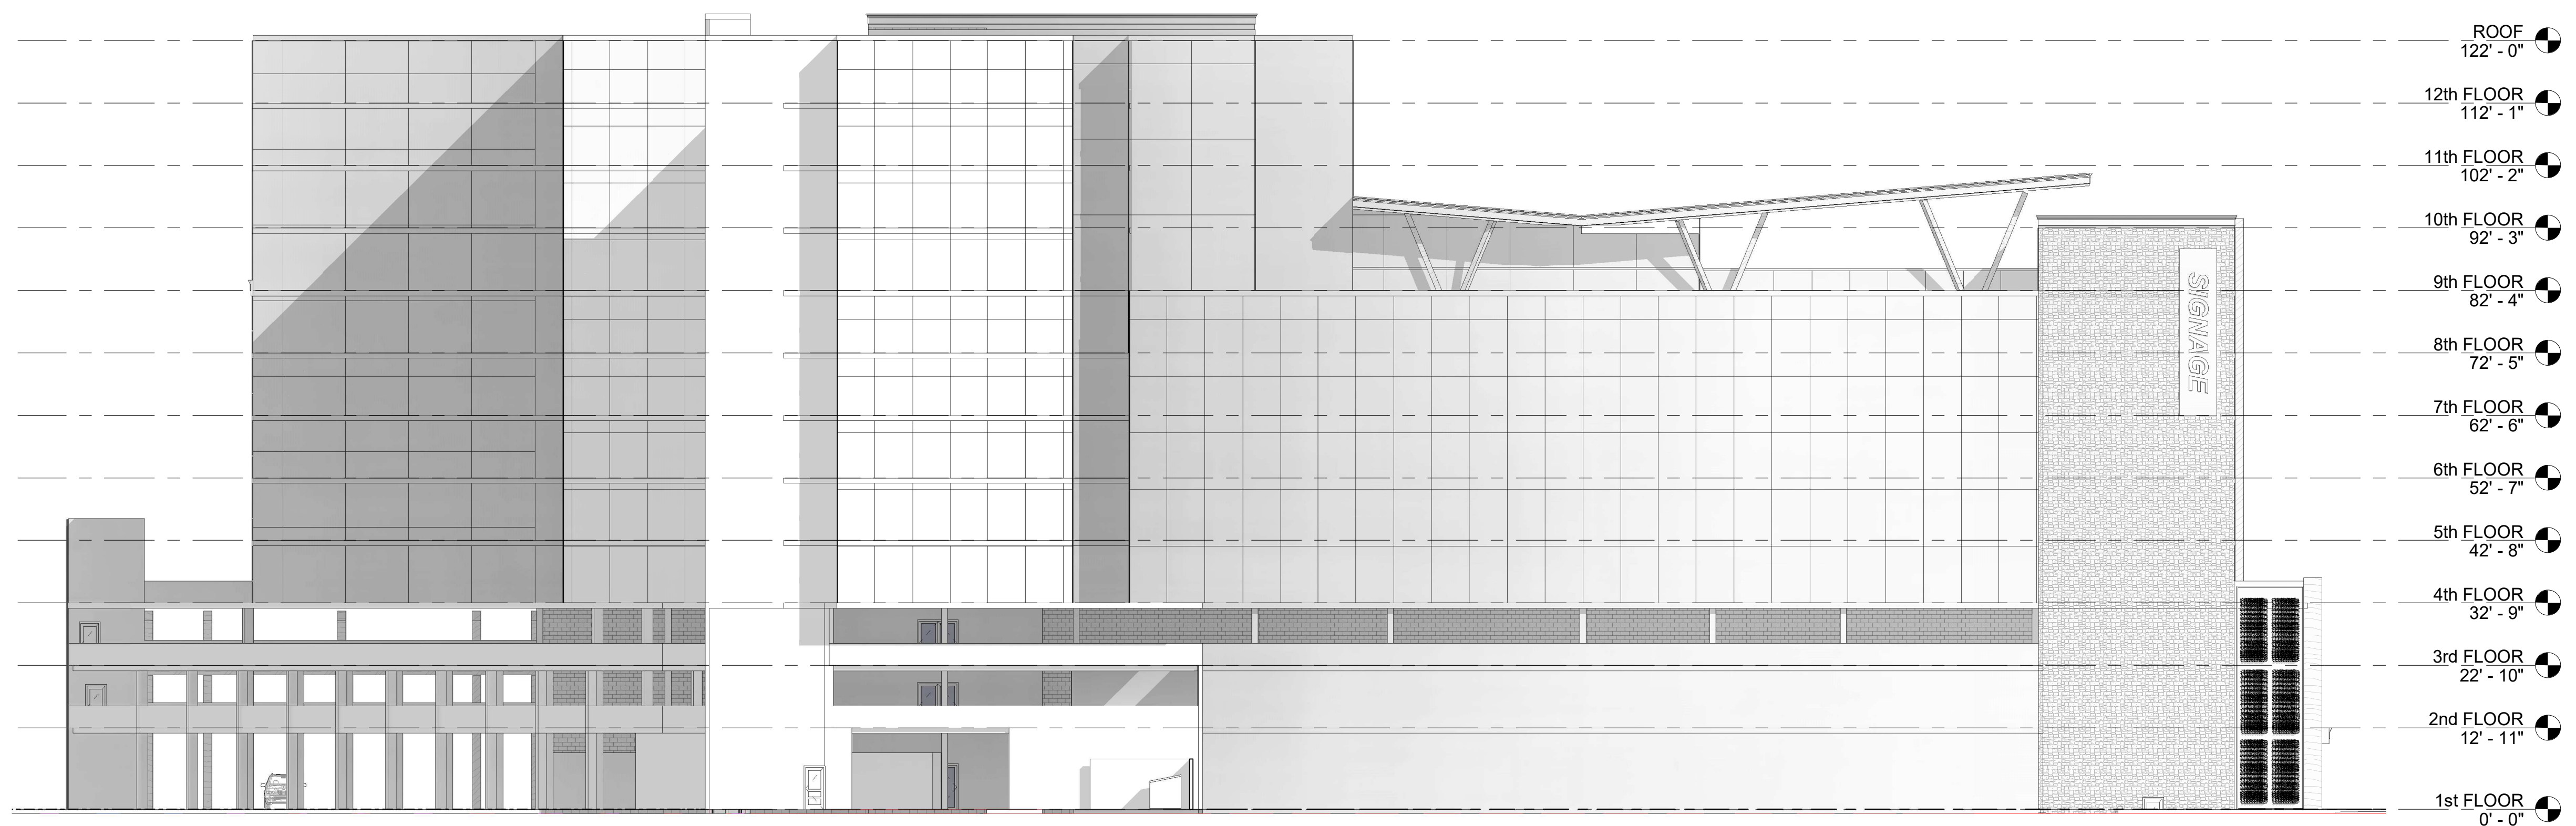

② WEST ELEVATION
 1/16" = 1'-0"

COMPASS HEIGHTS

CENTRAL AVE &
 GARRISON ROAD,
 FORT ERIE, ON

No.	Description	Date

CONCEPT

SHEET TITLE:

ELEVATIONS

DRAWN BY: DATE: 25/06/20

SCALE: 1/16" = 1'-0" JOB #: 19081

SHEET NO. A201