



PROJECT ADDRESS: 321 Garrison Rd ,Fort Erie, ON L2A 1M9
 PROJECT DESCRIPTION: ELVATIONS DRIVE THRU
 DESIGN FIRM: 6IXDESIGN ENGINEERING INC
 DRAWING LIST:

: UNIT 808-7191 YONGE ST,
 THORNHILL, ON
 : WWW.6IXDESIGN.CA
 : (905) 597 6793
 : INFO@6IXDESIGN.CA

- A-000 ZONING & OBC MATRIX
- A-001 SITE PLAN
- A-100 FLOOR PLANS
- A-102 ROOF PLANS
- A-103 FRONT (SOUTH) ELEVATION
- A-104 REAR (NORTH) ELEVATION
- A-105 SIDE (EAST) ELEVATION
- A-106 SIDE (WEST) ELEVATION
- A-107 MATERIAL BOARD

321 Garrison Rd ,Fort Erie

LOT AREA: 57.83.94 m2	LOT FRONTAGE: 30.79 m	ZONING: 1- CUM 1-447 2- RMI- 446 3- OS-450
	LOT DEPTH: 187.69	

BUILDING

ITEM	BY-LAW 129-90	EXISTING	PROPOSED
COVERAGE			
FSI	X	X	X
DEPTH	EX.	EX.	EX.
HEIGHT	EX.	EX.	EX.

SETBACKS

	EXISTING	PROPOSED
FRONT	21.34 m	21.34 m
REAR	140.49 m	140.49 m
SIDE (WEST)	12.17 m	12.17 m
SIDE (EAST)	2.99 m	2.99 m

PARKING

1 PARKING SPACE PER 04 SEATS

PARKING REQUIRED : 80 SEATS/4 = 20 SPOTS

PARKING PROVIDED : 20 SPOTS
 INCLUDING 02 ACCESSIBLE SPACES (1 SPACE FOR TYPE A & 1 SPACE FOR TYPE B)


10 STACKING SPACES

DRIVE THRU WIDTH 14'-8 1/2"




A000-1 SIDE RENDER
 SCALE NTS


A000-2 KEY PLAN
 SCALE NTS

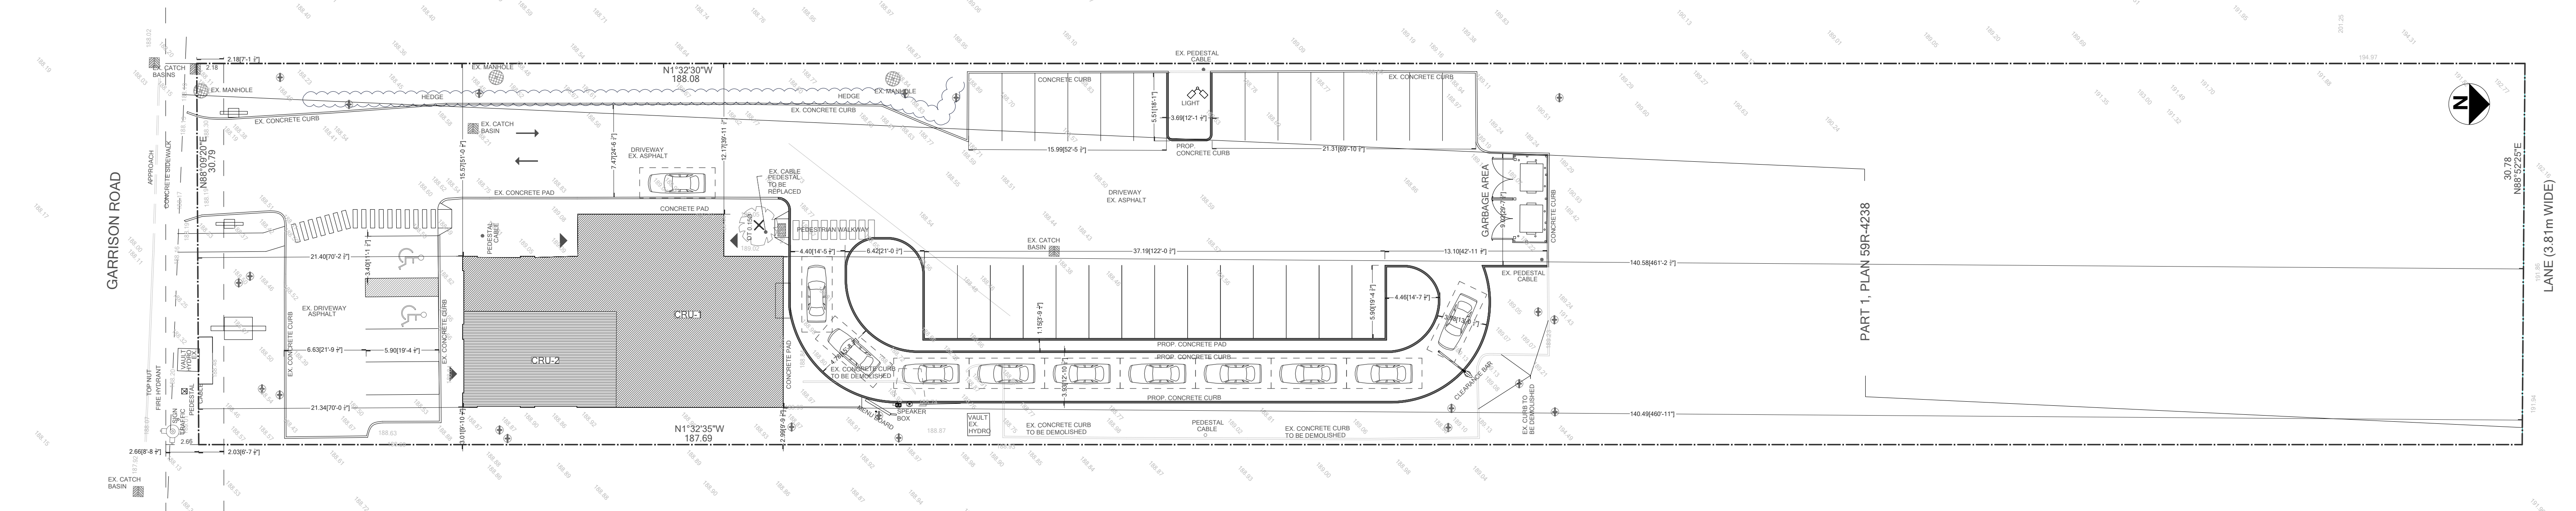

A000-3 SITE PLAN
 SCALE 1:250

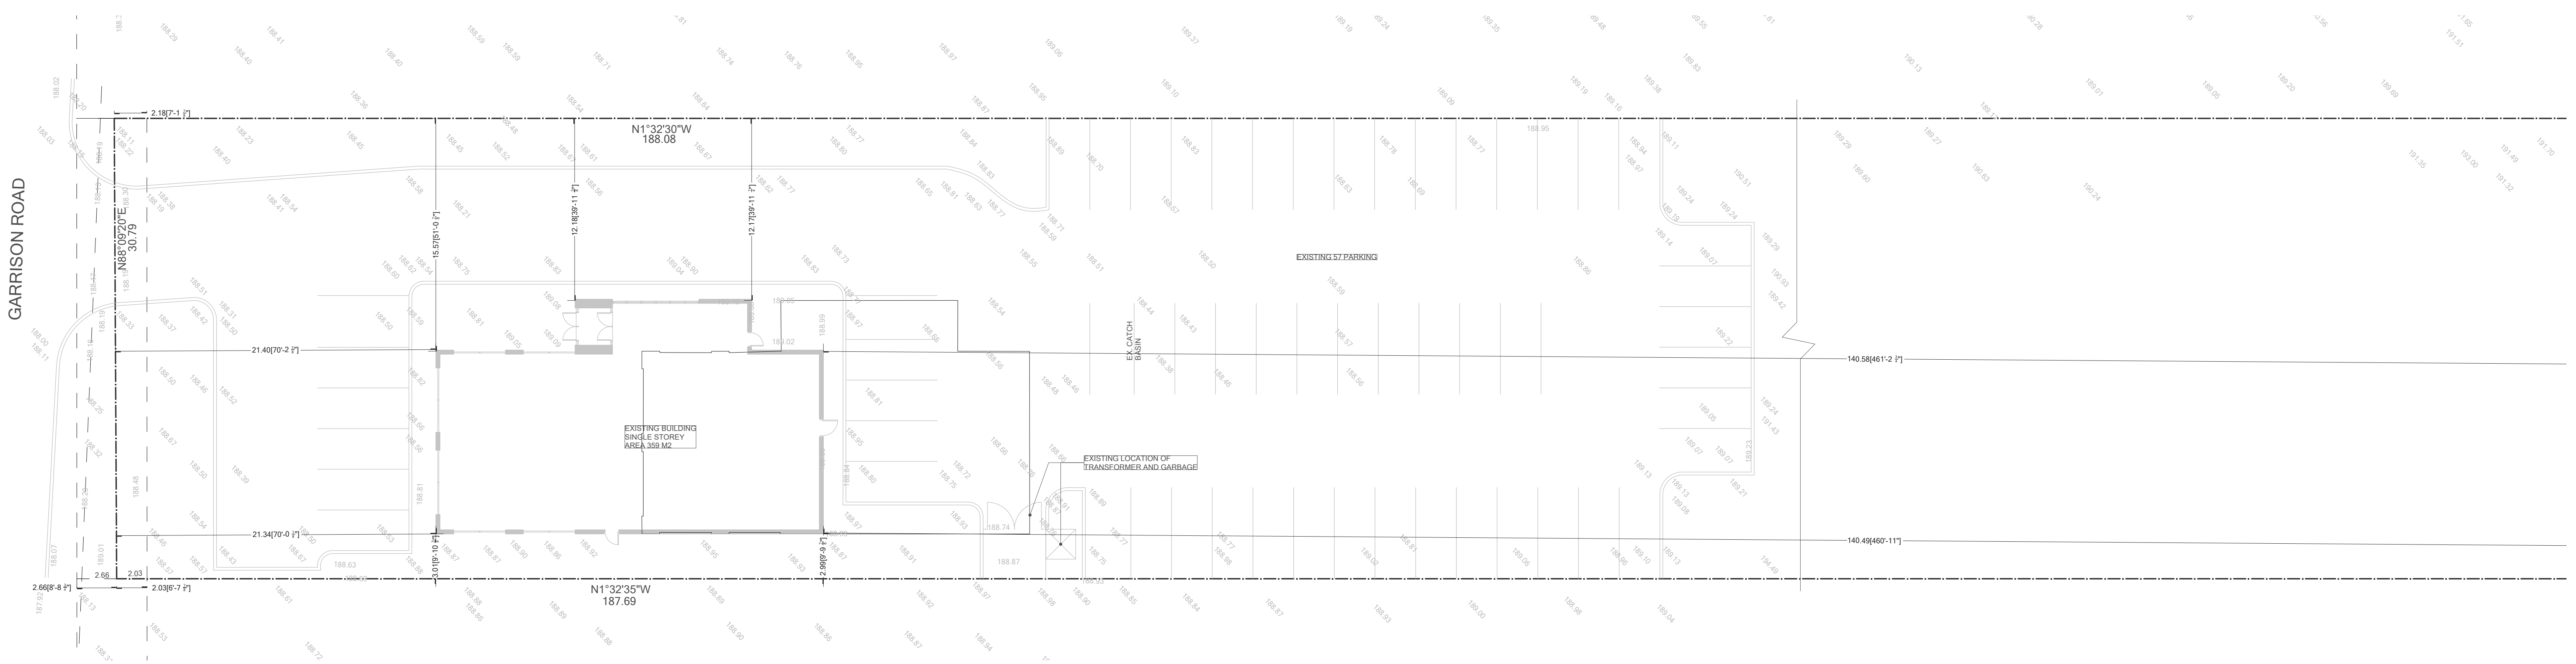


A001-1 SITE PLAN EXISTING
SCALE 1:75

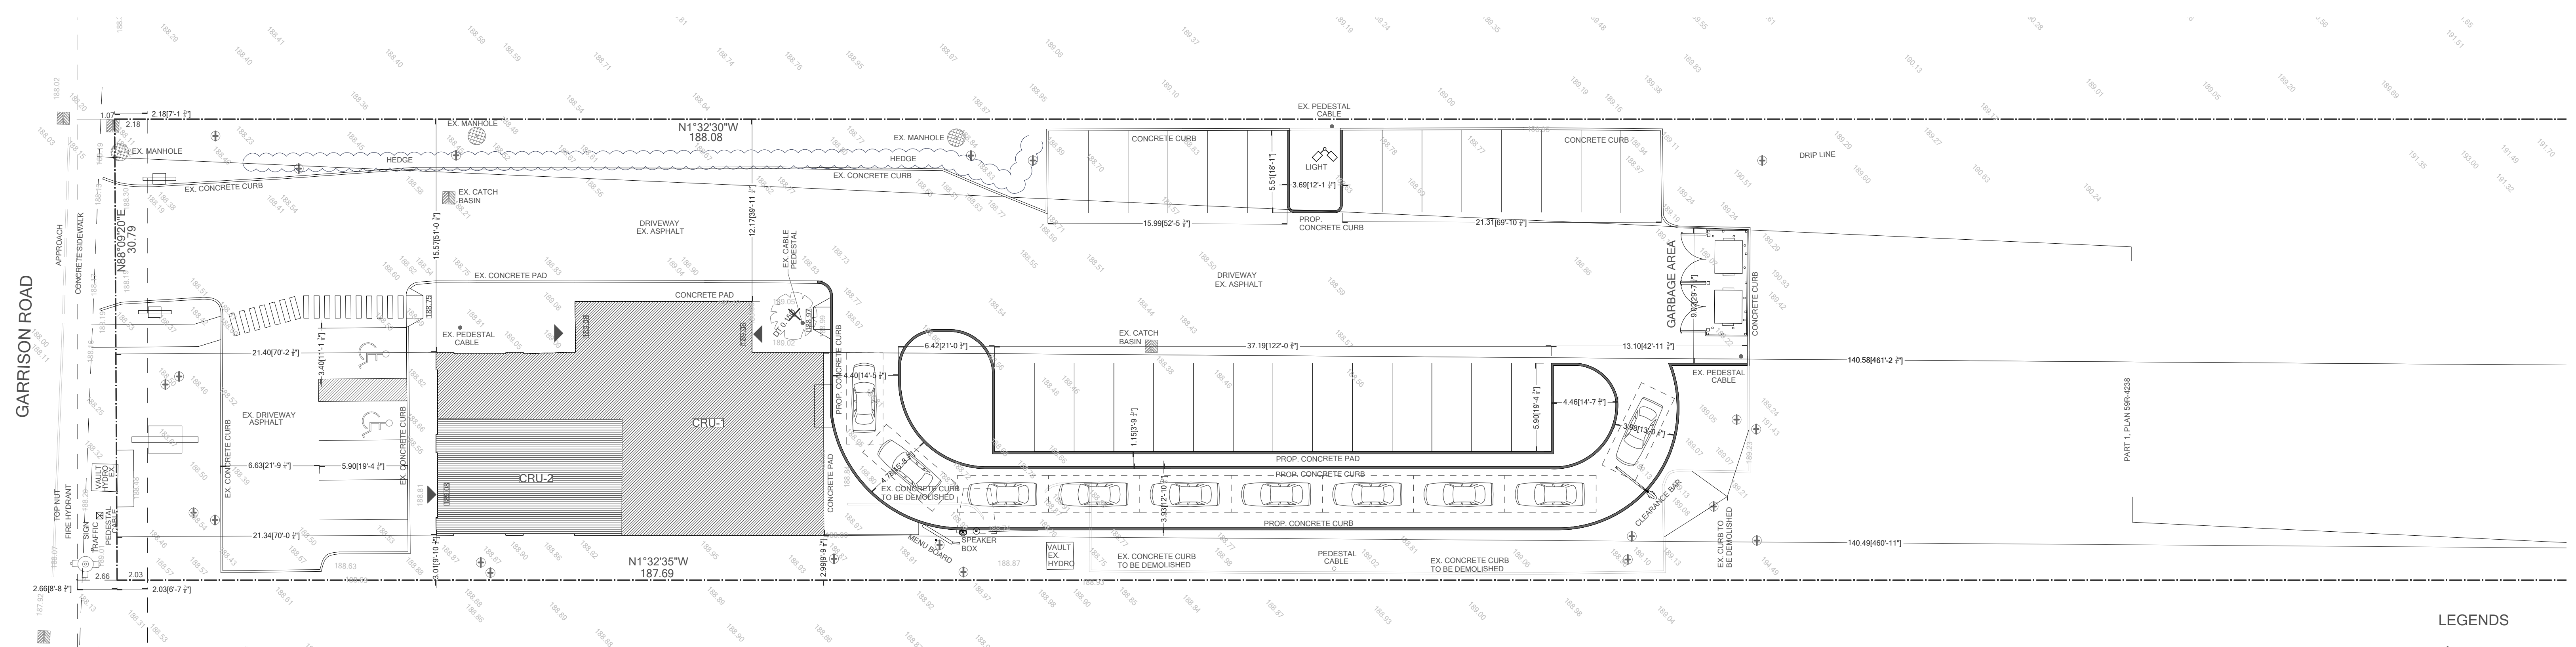

A001-2 SITE PLAN PROPOSED
SCALE 1:75

LEGENDS

- ⊕ TREE TO BE PLANTED AS PER LANDSCAPE PLAN BY DIANA NOTENBOOM DATED JUNE 2021
- ✕ TREE TO BE REMOVED
- BUILDING ENTRANCE

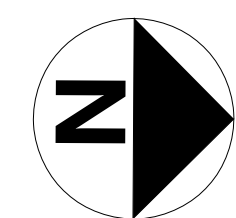

UNIT 808 7191 YONGE ST., THORNHILL, ON
WWW.SIXDESIGN.CA
TEL: (905) 597 6793

PROJECT ADDRESS:

321 Garrison Rd, Fort Erie, ON L2A 1M9

Contractor to check and verify all dimensions and conditions on the job and report discrepancies to the designer before proceeding with the works. This drawing is the property of "SIXDESIGN INC" and any use of it should have the designer consent. Drawings are not to be scaled. Drawings not intended for construction unless noted otherwise.


ISSUE
ISSUED FOR ZONING

DATE
210330


A001

SITE PLAN


PROJECT NUMBER 2105-002
DRAWN BY Y.A
CHECKED BY F.T.

 


A100-1
SCALE 1:75
EXISTING FLOOR PLAN

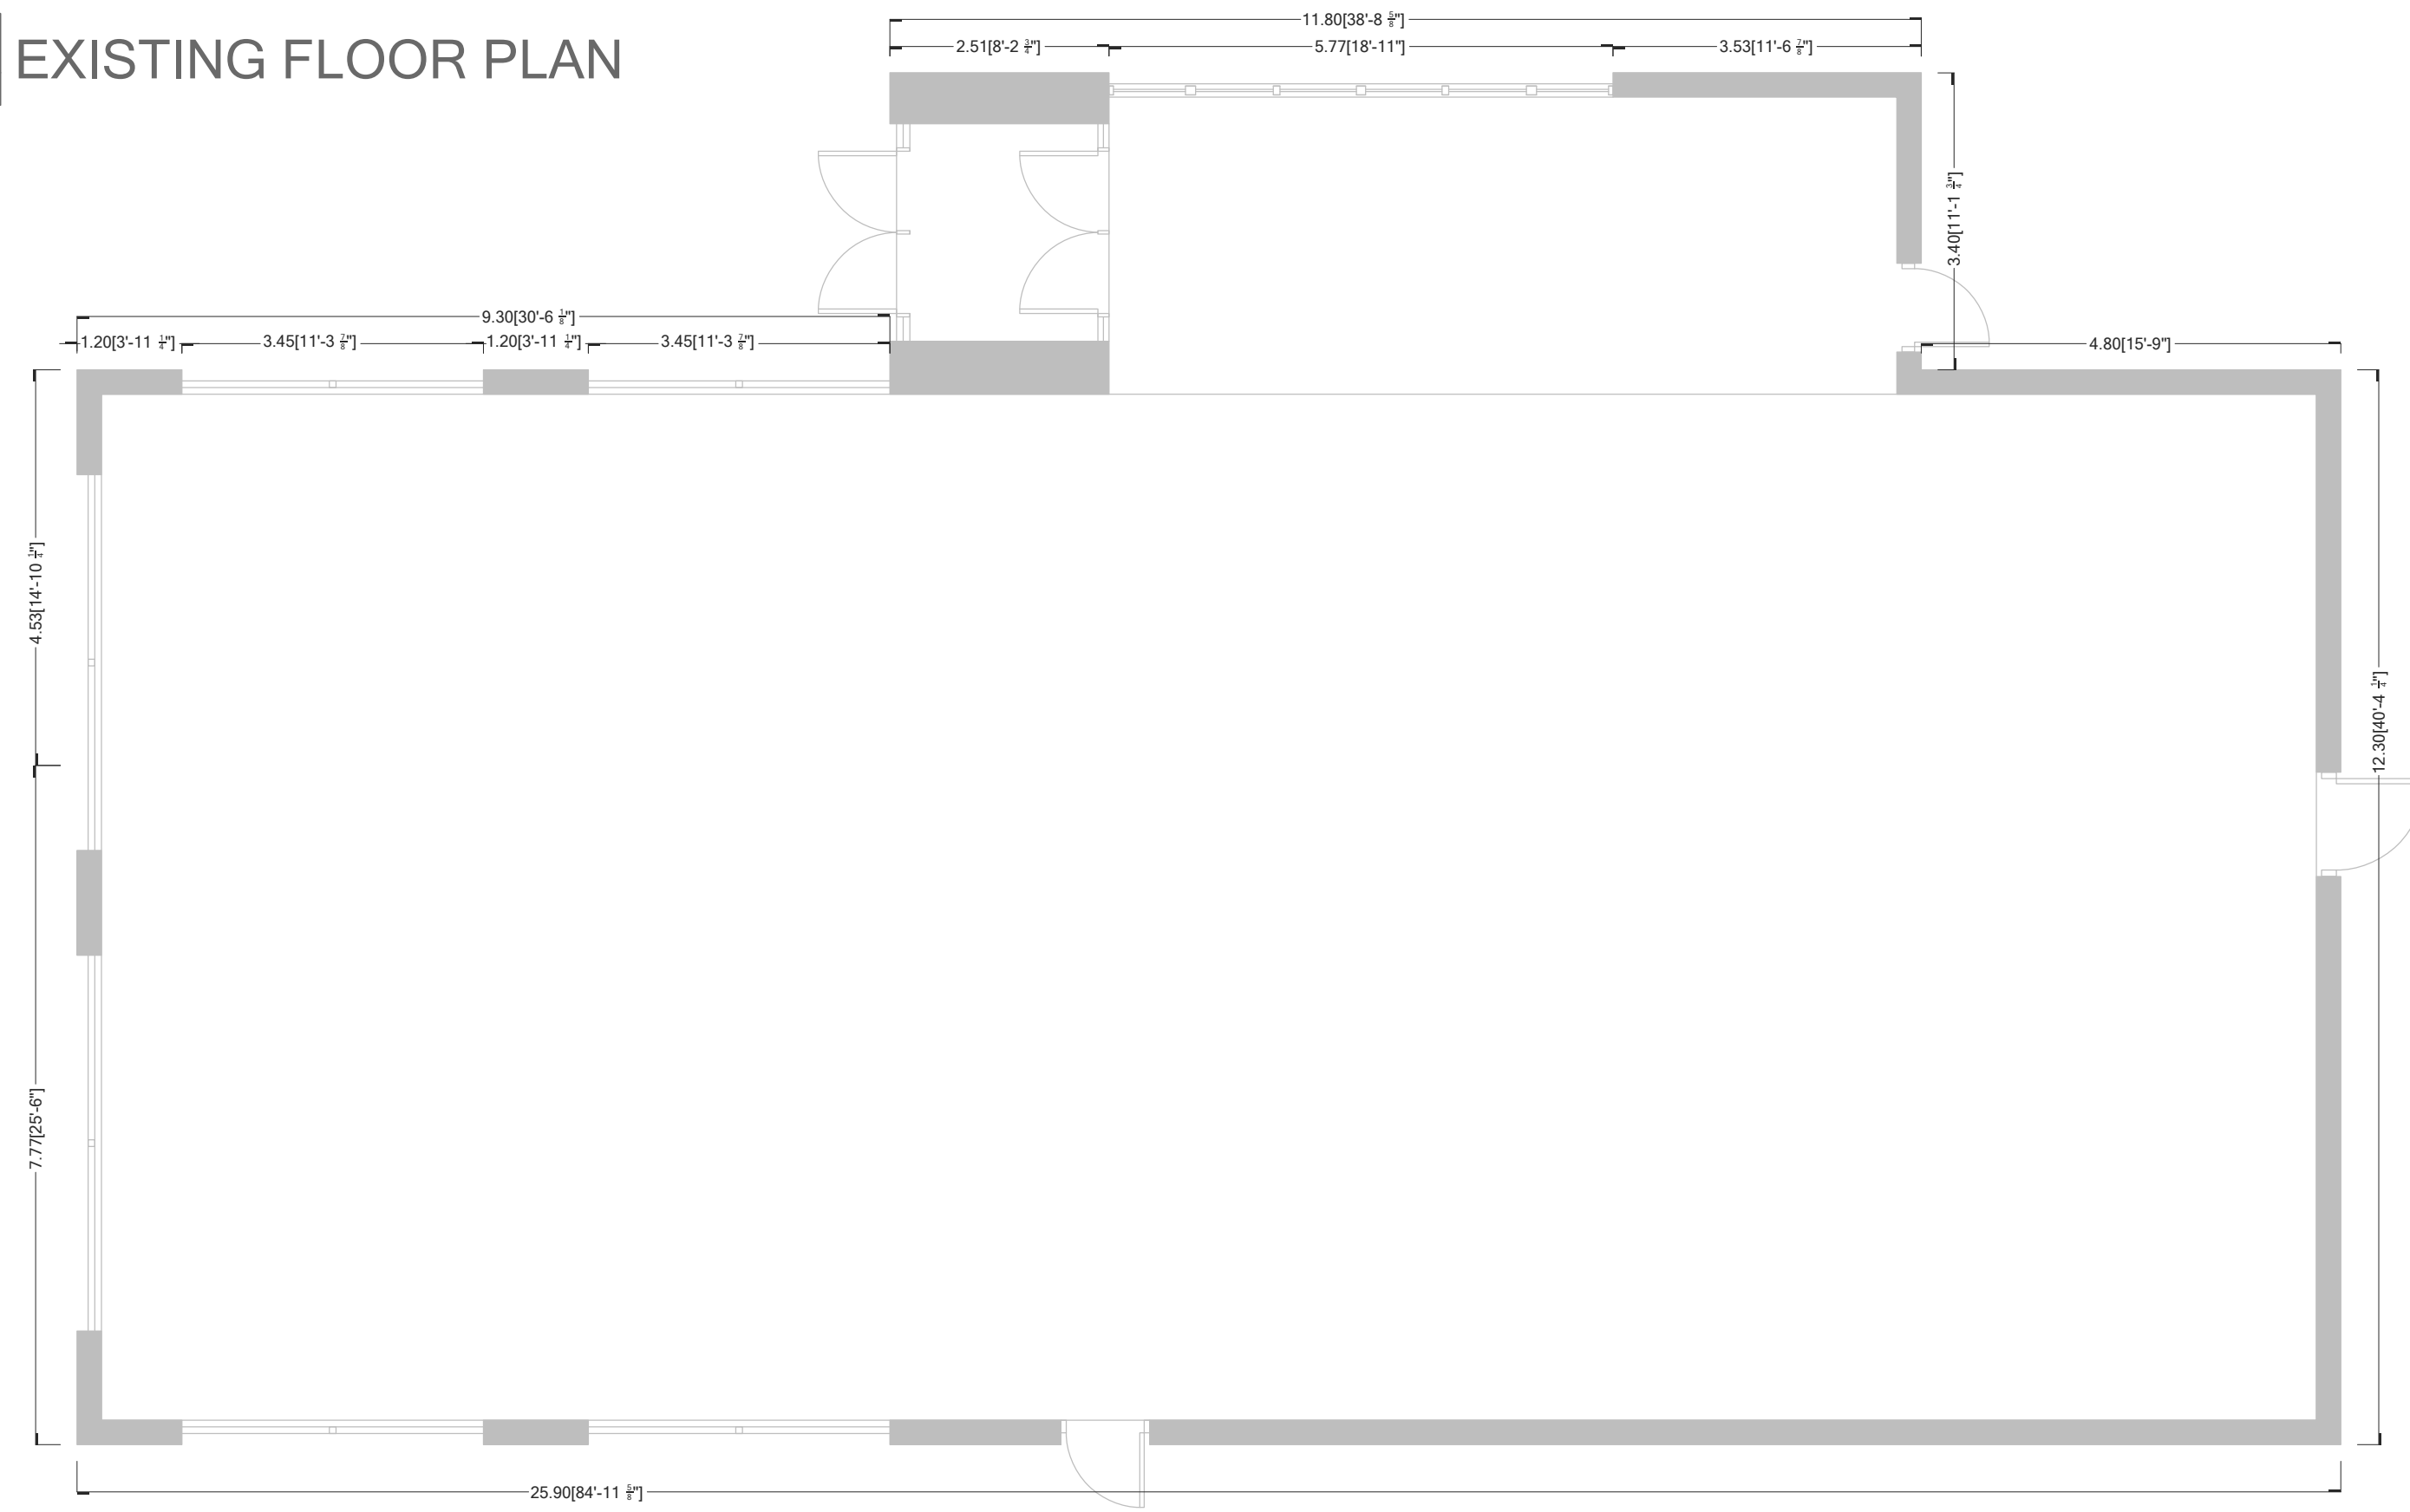

A100-3
SCALE 1:75
FURNITURE FLOOR PLAN

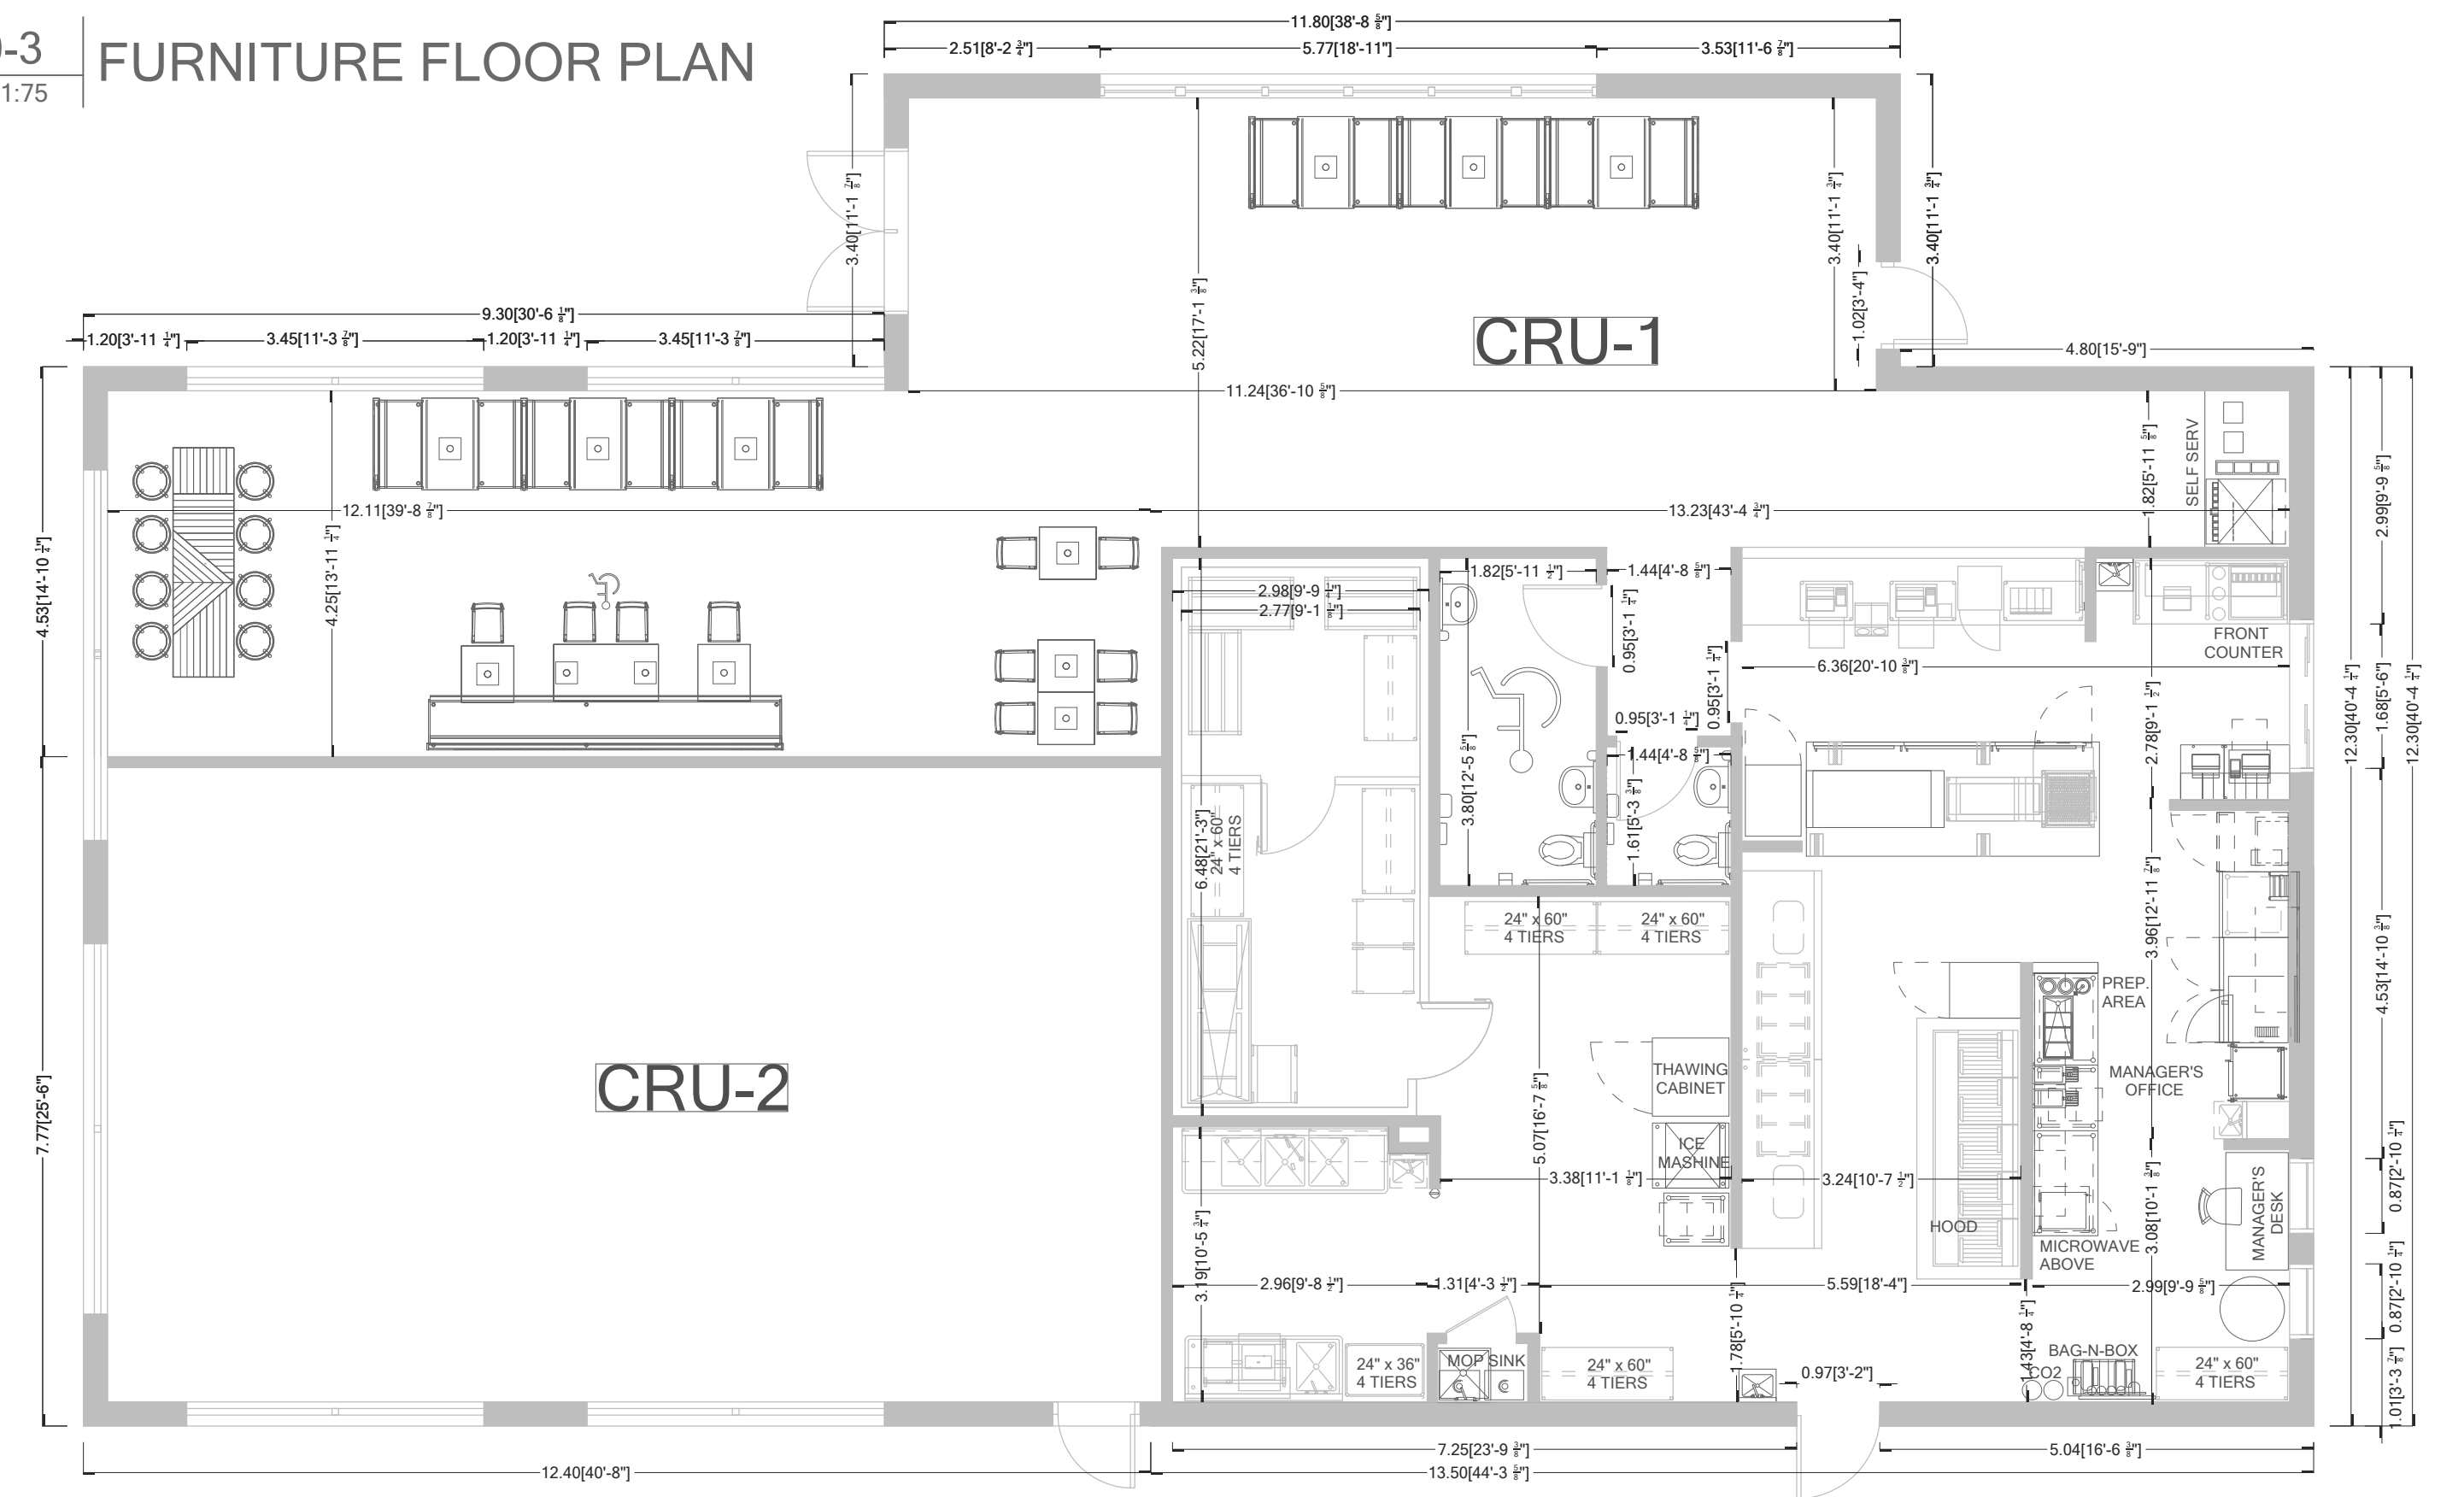

A100-2
SCALE 1:75
PROPOSED FLOOR PLAN

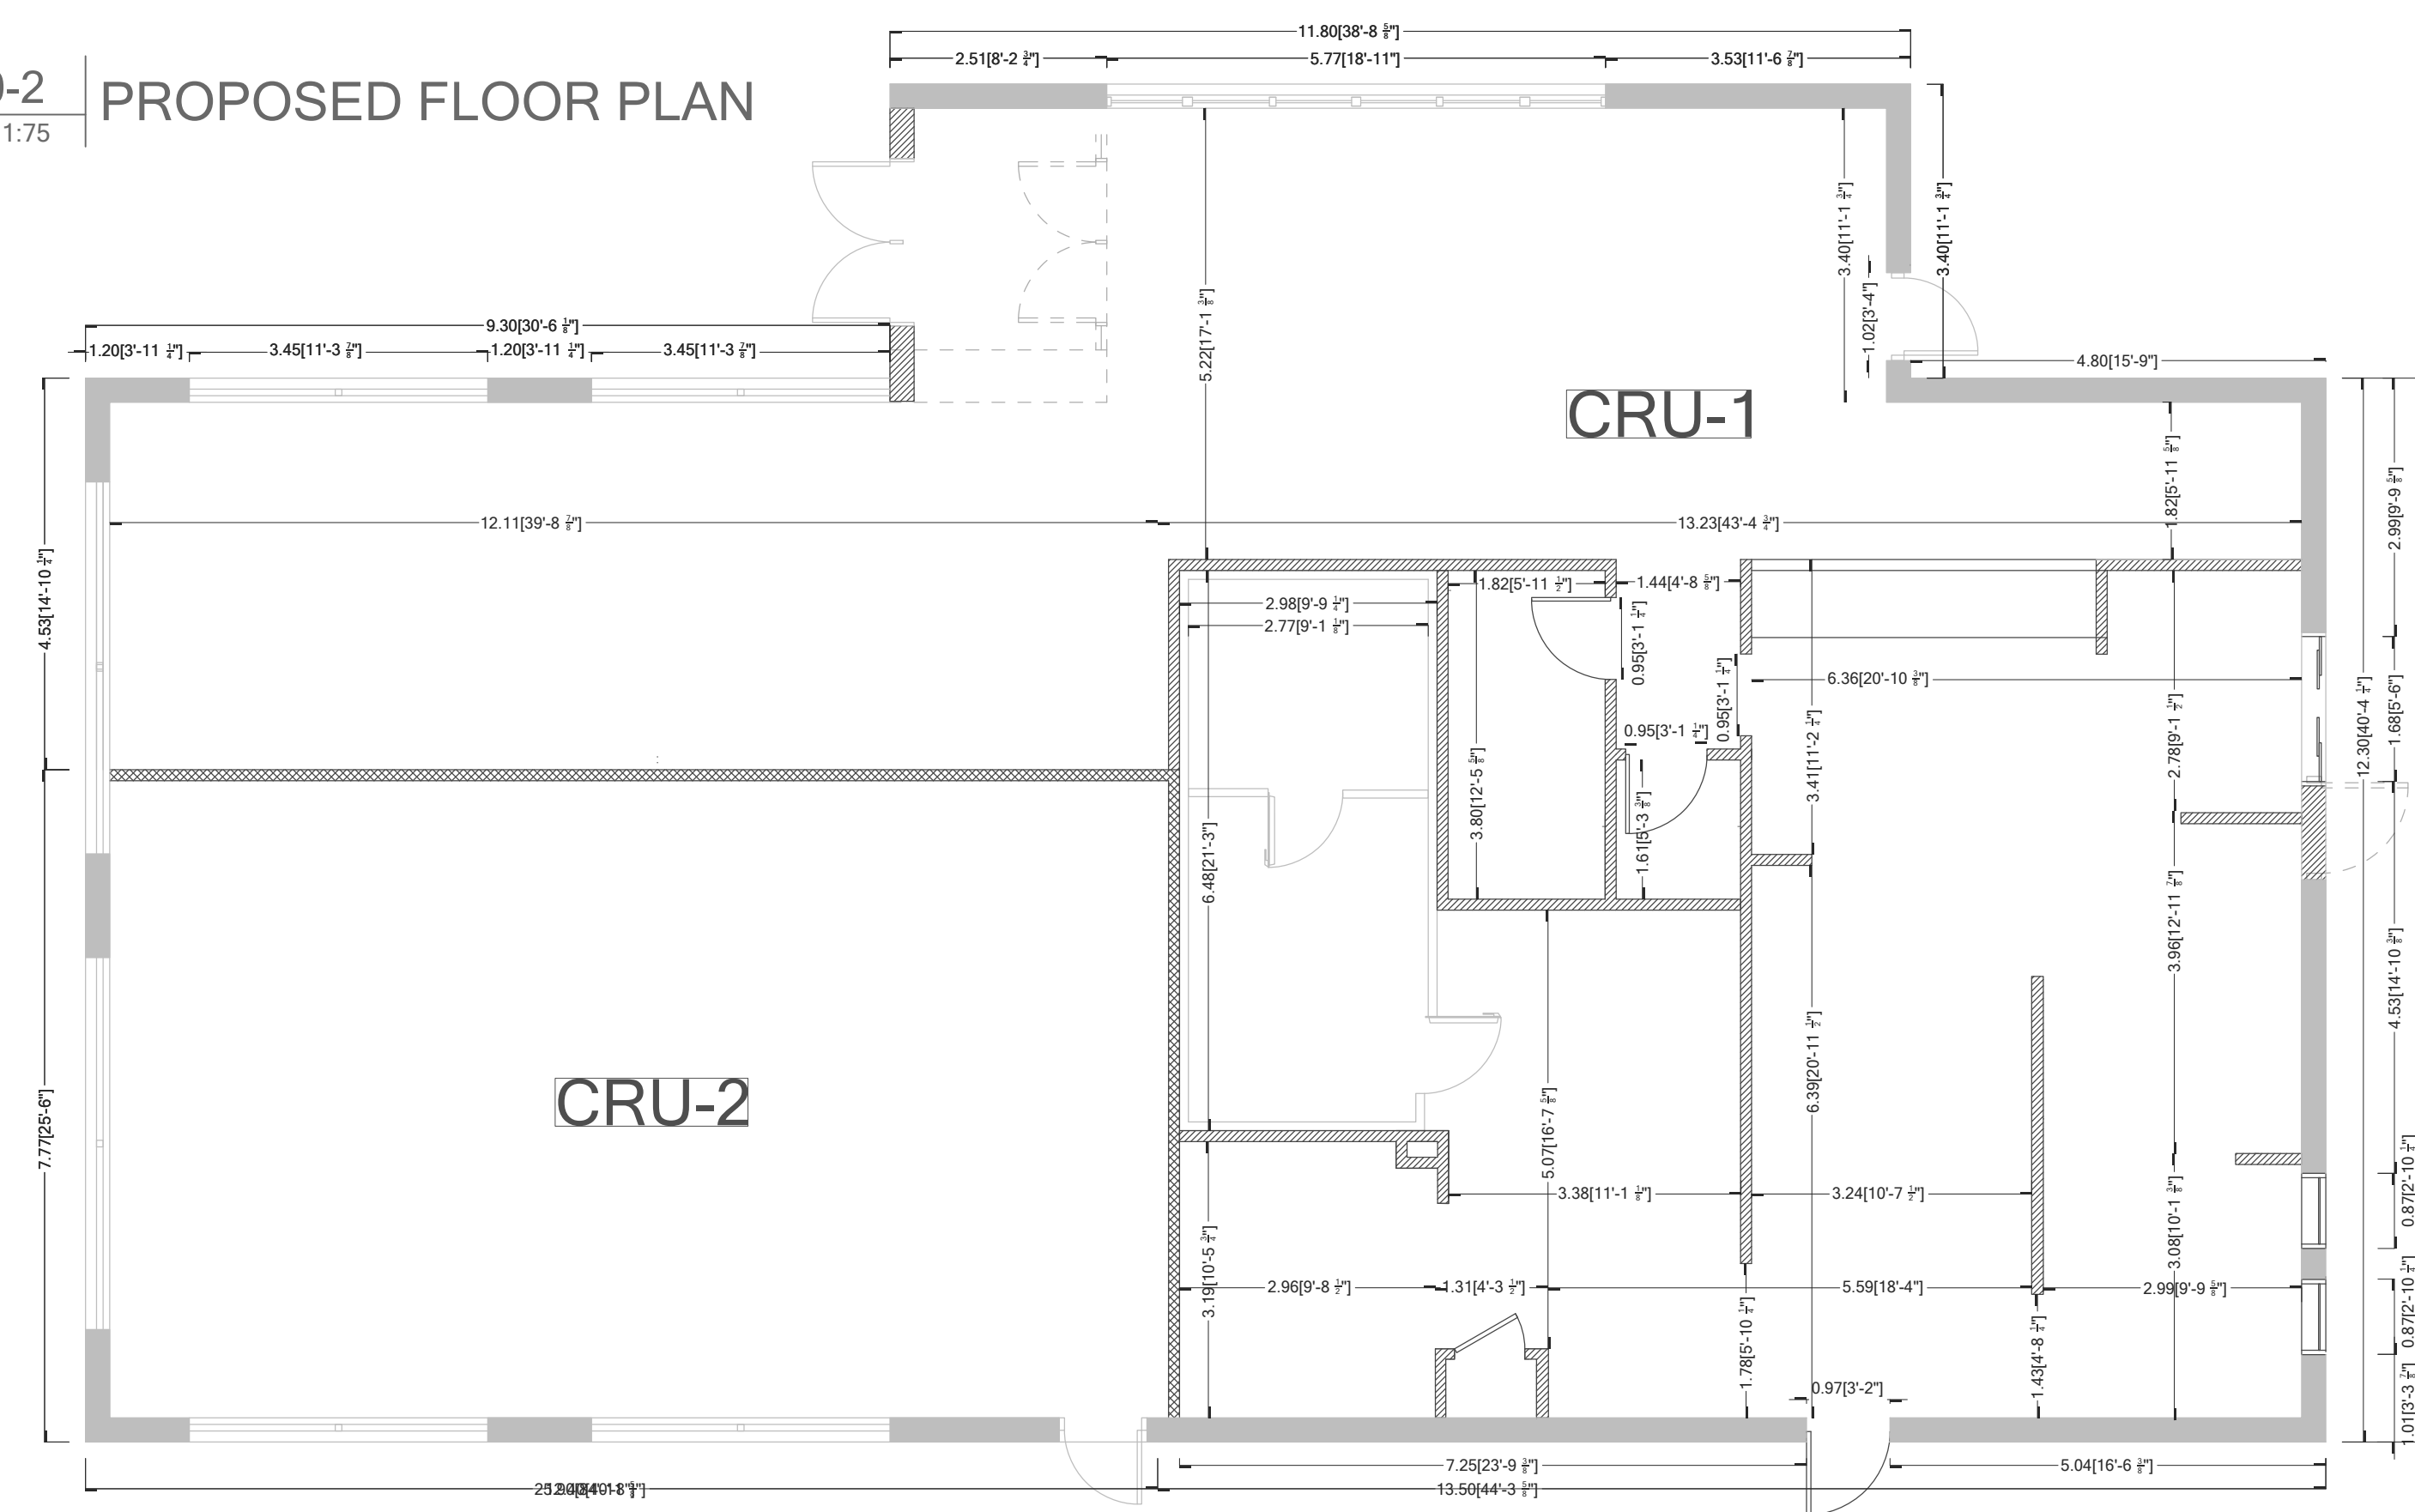

PROJECT ADDRESS:

321 Garrison Rd ,Fort Erie, ON L2A 1M9

Contractor to check and verify all dimensions and conditions on the job and report discrepancies to the designer before proceeding with the works. This drawing is the property of "6IXDESIGN INC." and any use of it should have the designer consent. Drawings are not to be scaled. Drawings not intended for construction unless noted otherwise.

ISSUE
ISSUED FOR ZONING

DATE
210330



A100

FLOOR PLAN



PROJECT NUMBER 2105-002

DRAWN BY Y.A

CHECKED BY F.T.

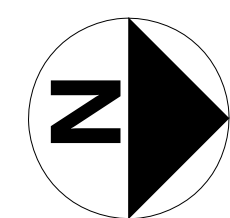 


UNIT 808 7191 YONGE ST., THORNHILL, ON
WWW.6IXDESIGN.CA
TEL: (905) 597 6793

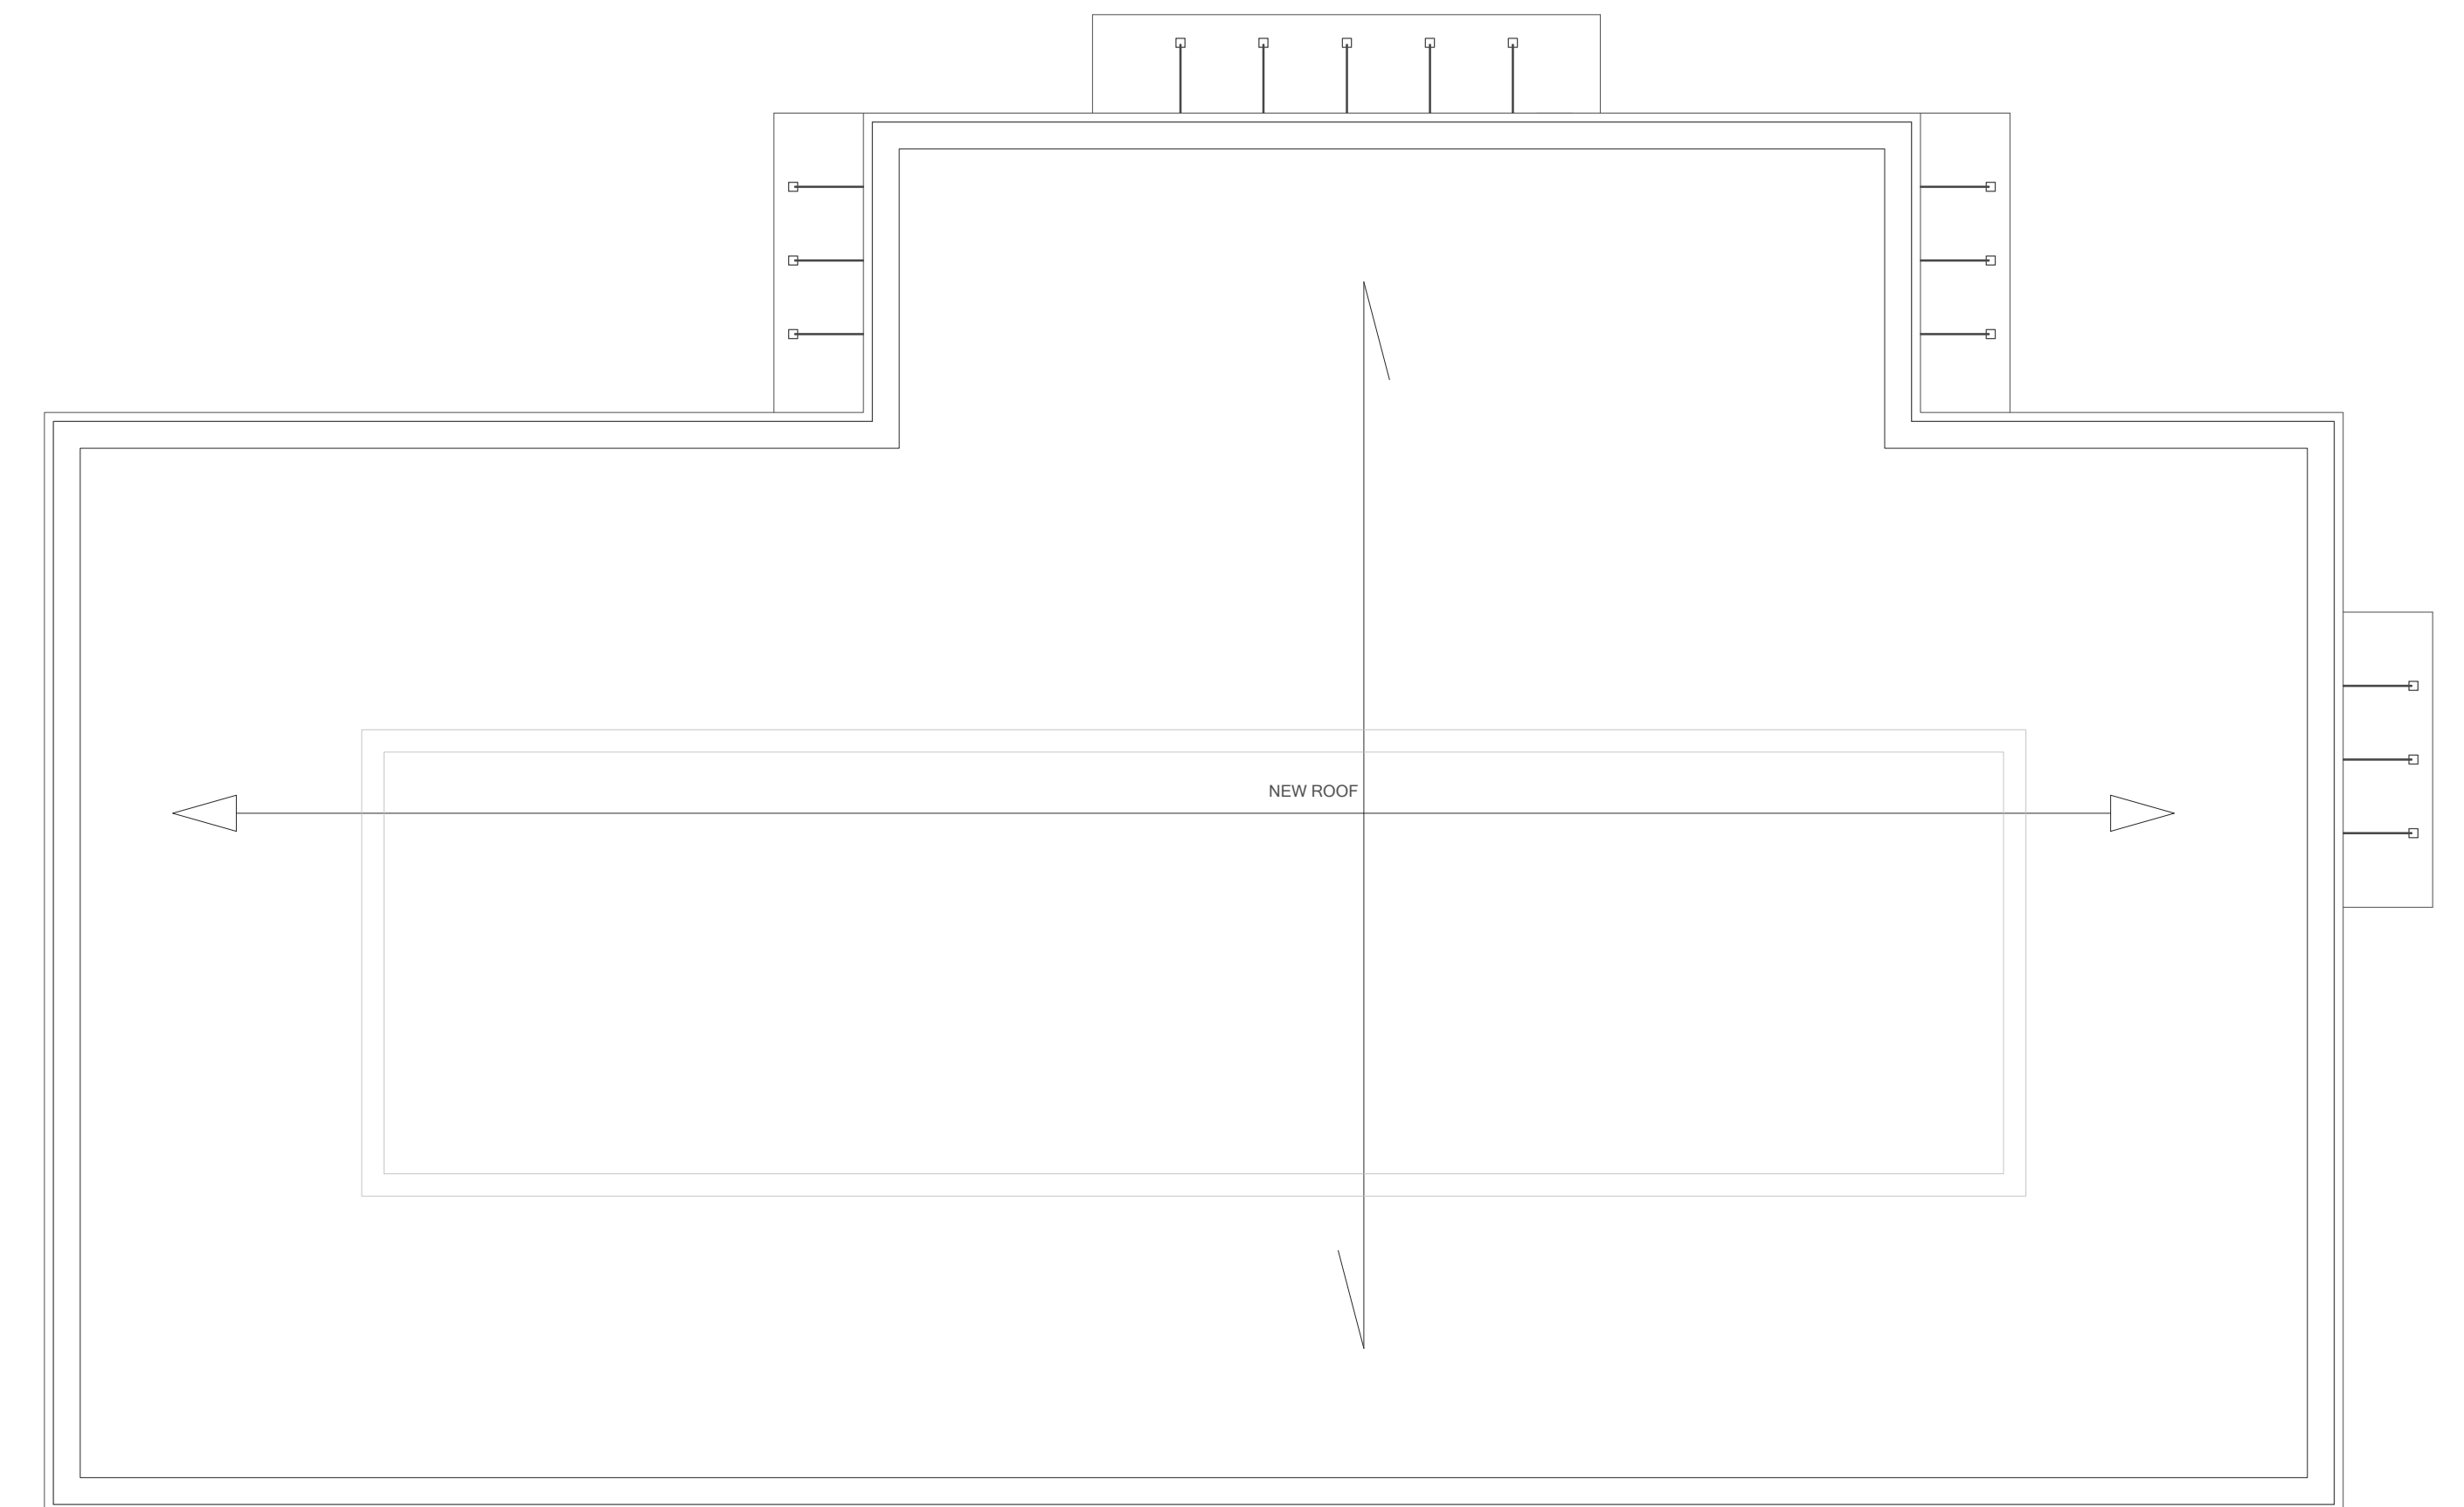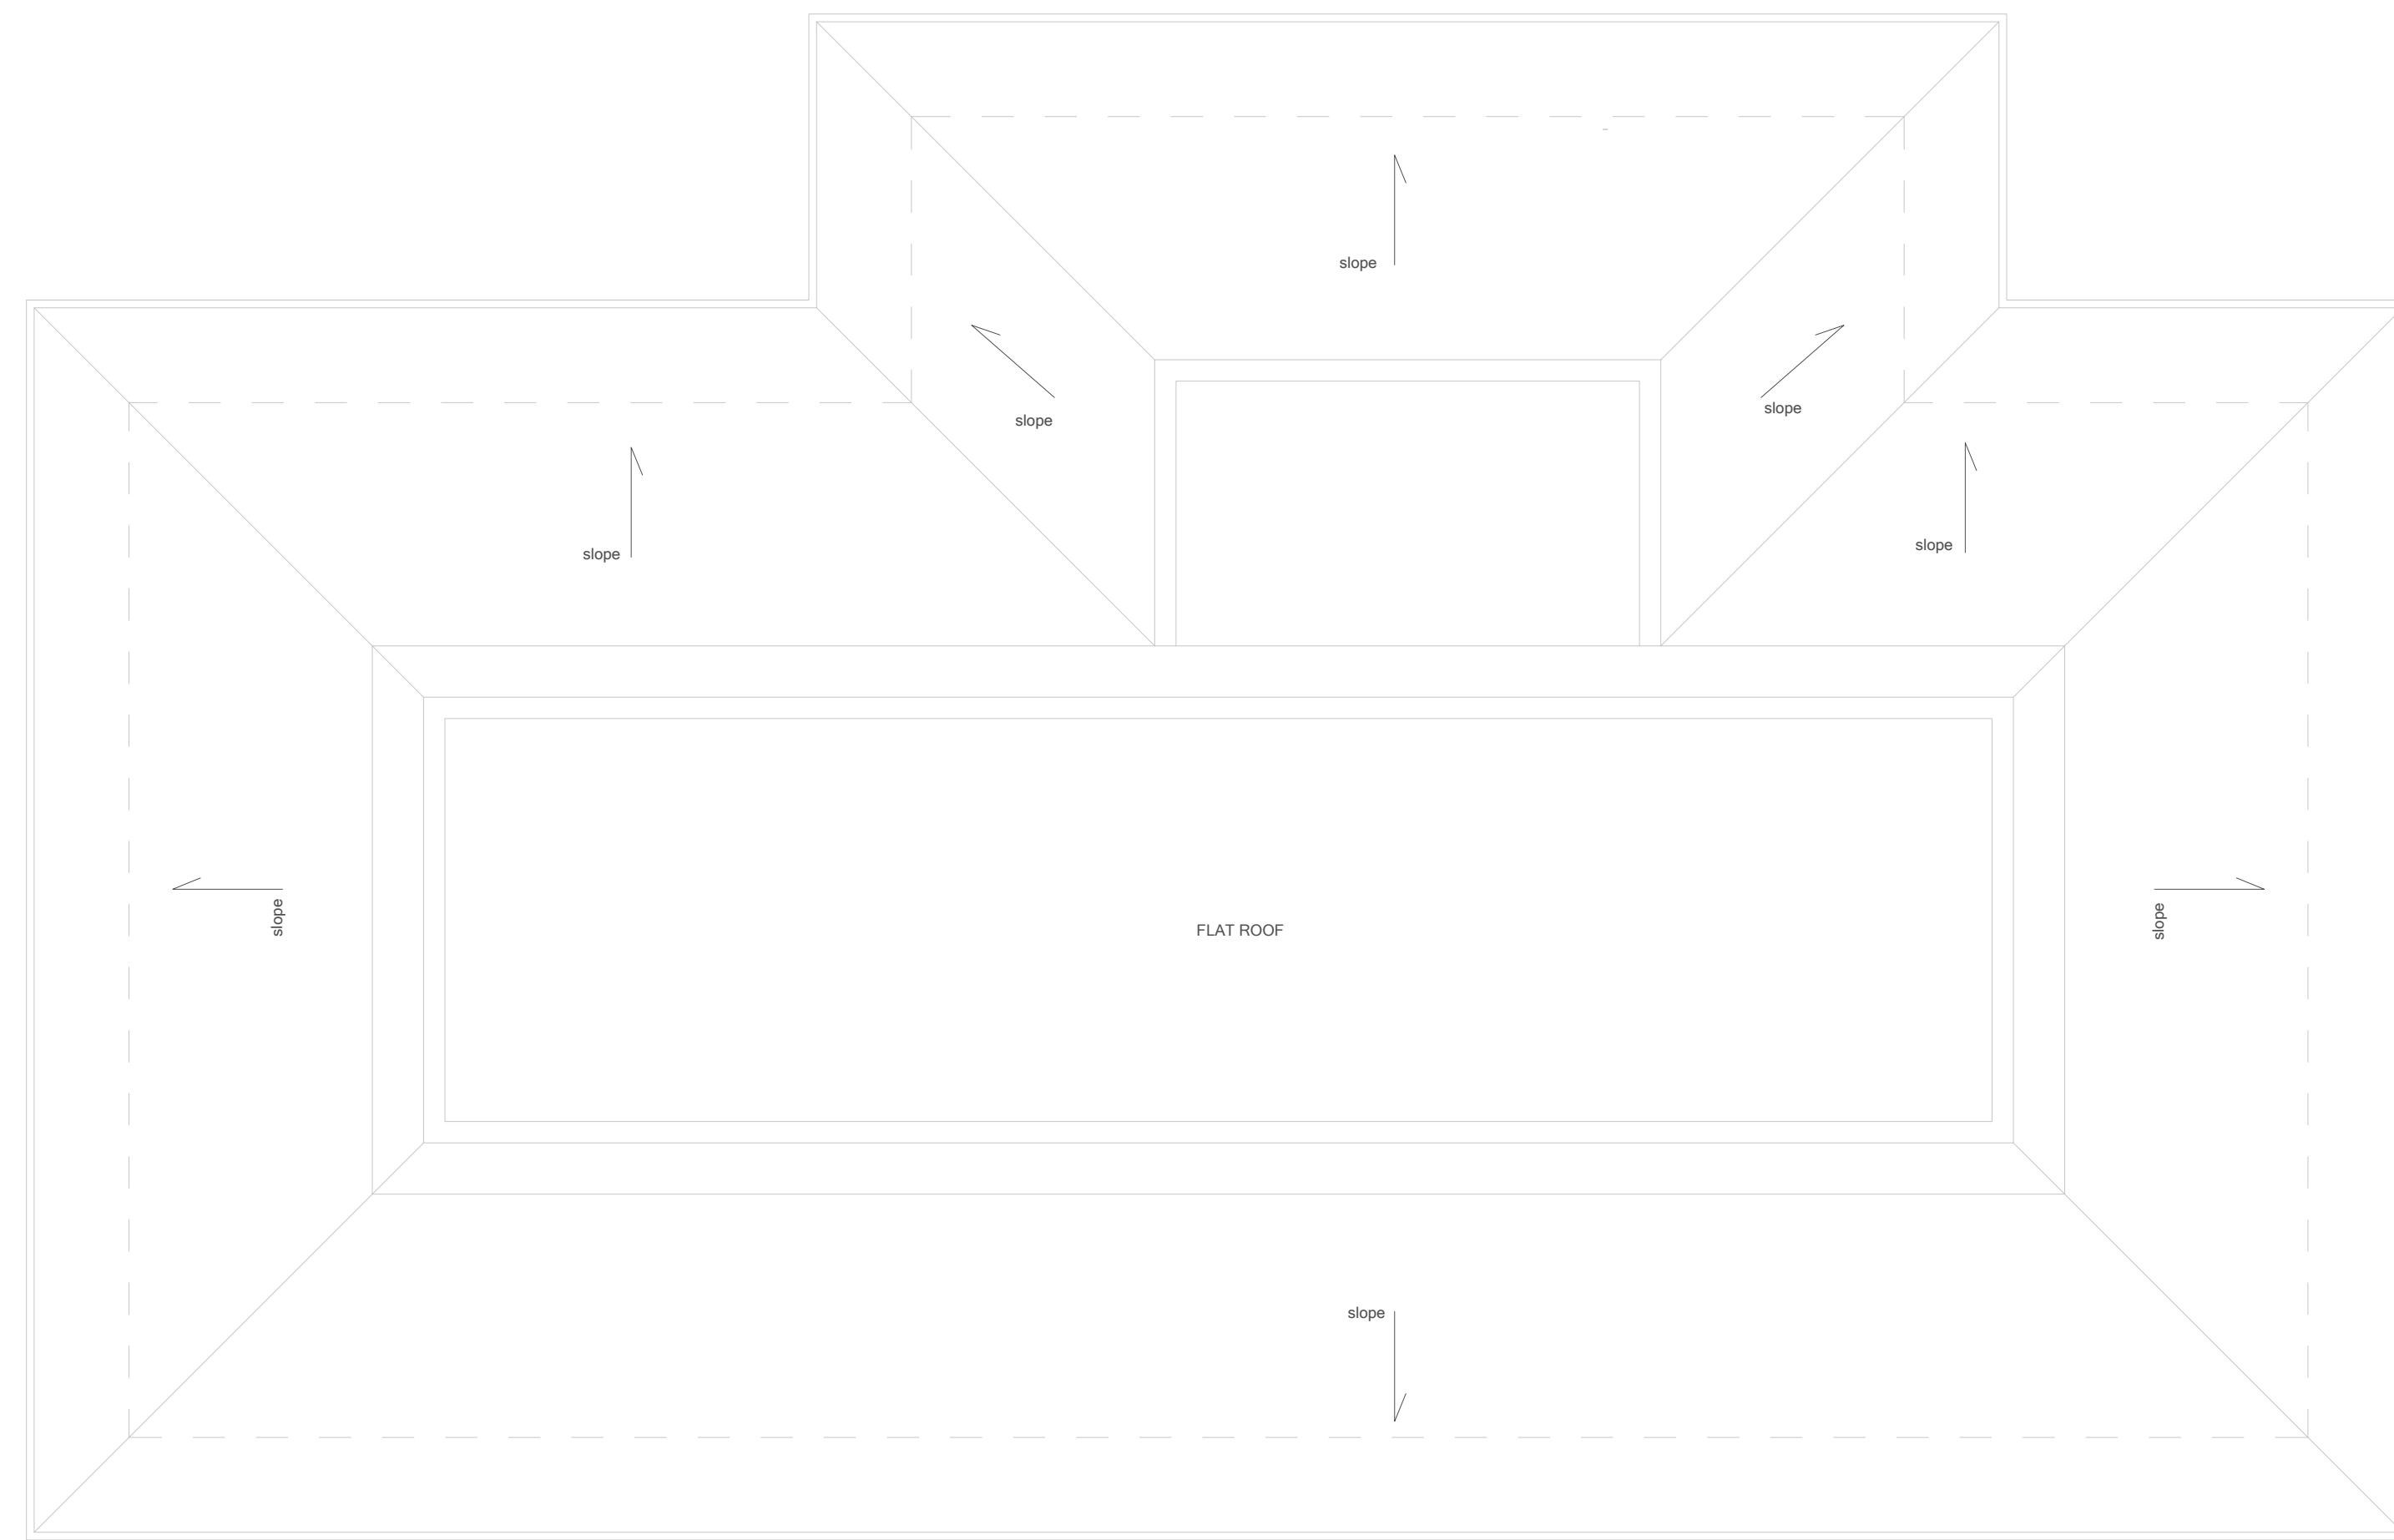

A102-1 | ROOF PLAN EXISTING
SCALE 1:75

A102-2 | ROOF PLAN PROPOSED
SCALE 1:75

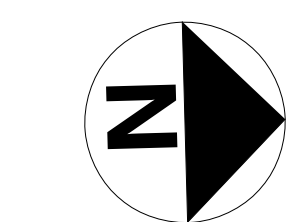

UNIT 808 7191 YONGE ST., THORNHILL, ON
WWW.6IXDESIGN.CA
TEL: (905) 597 6793

PROJECT ADDRESS:

321 Garrison Rd ,Fort Erie, ON L2A 1M9

Contractor to check and verify all dimensions and conditions on the job and report discrepancies to the designer before proceeding with the works. This drawing is the property of "6IXDESIGN INC" and any use of it should have the designer consent. Drawings are not to be scaled. Drawings not intended for construction unless noted otherwise.

ISSUE
ISSUED FOR ZONING

DATE
210330

A102


ROOF PLAN

PROJECT NUMBER 2105-002

DRAWN BY Y.A

CHECKED BY F.T.




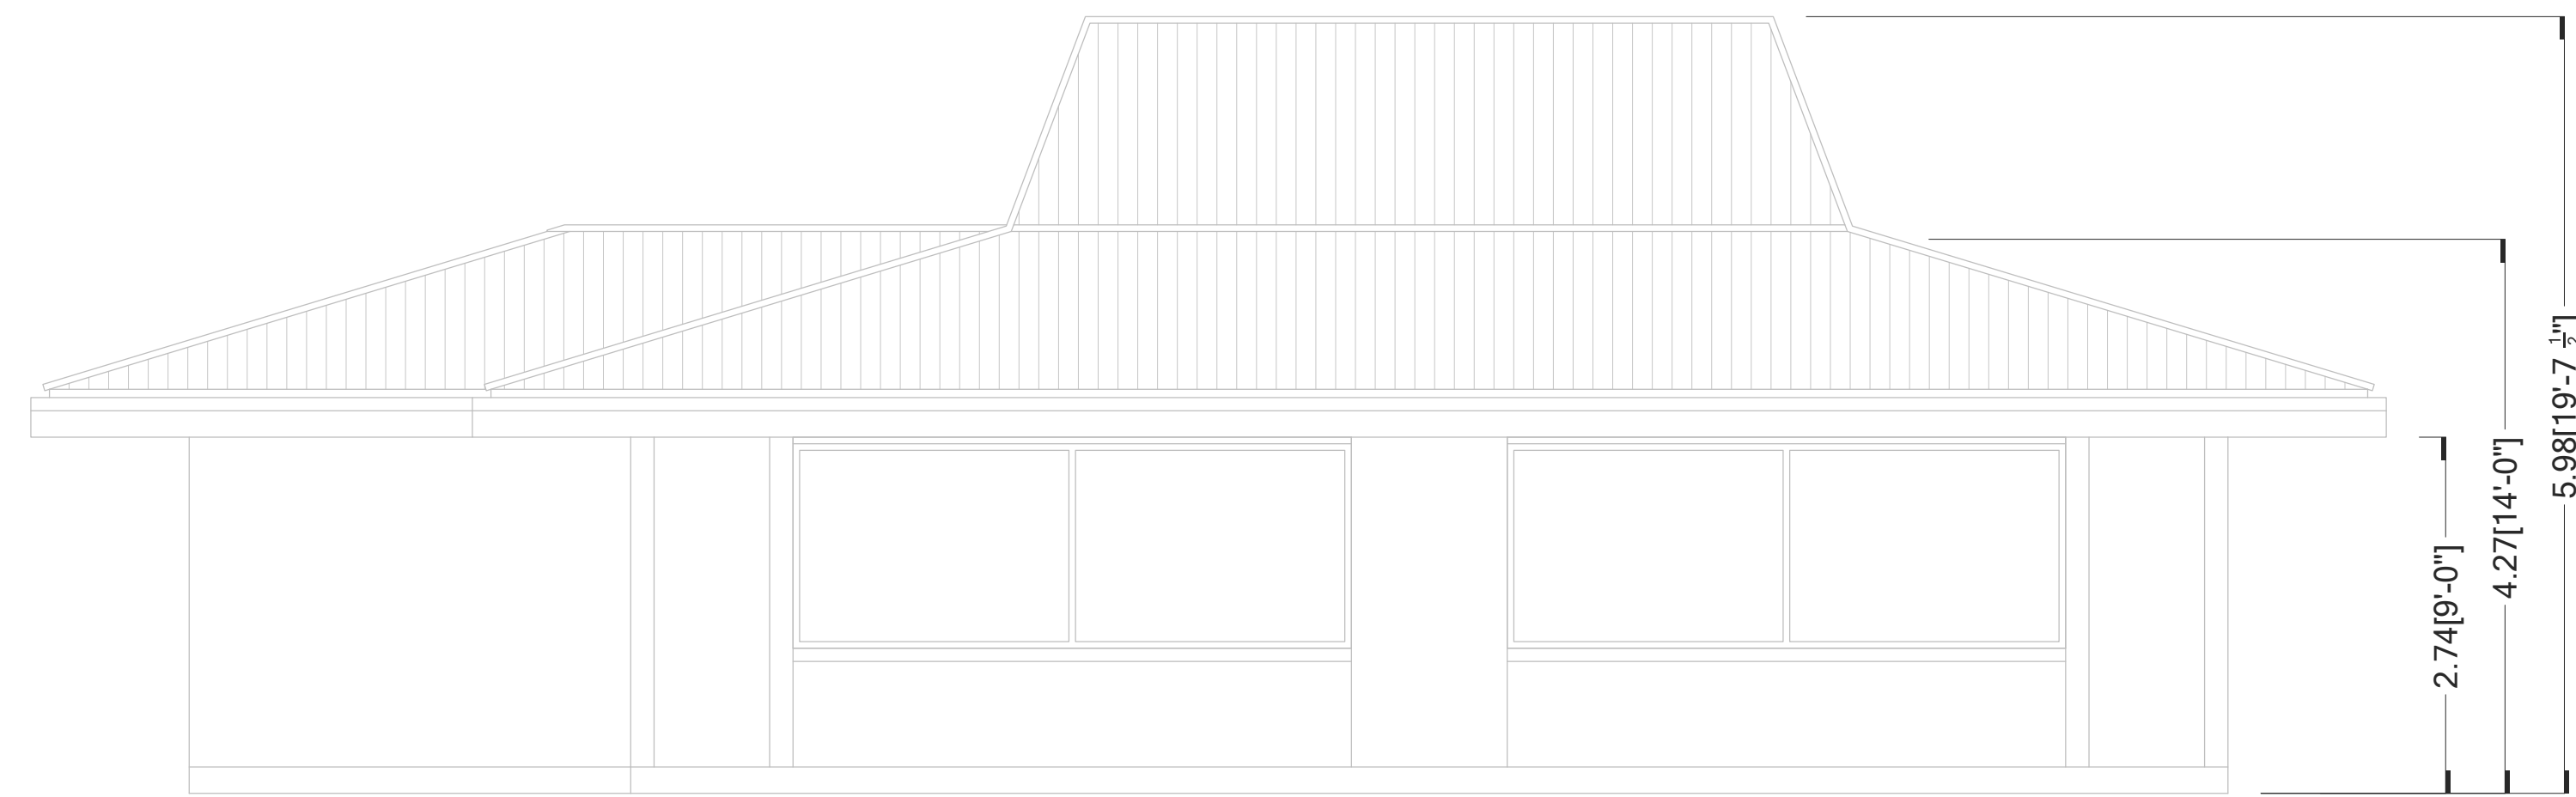

A103-1 | EXISTING FRONT (SOUTH) ELEVATION
SCALE 1:50



A103-2 | PROPOSED FRONT (SOUTH) ELEVATION
SCALE 1:50

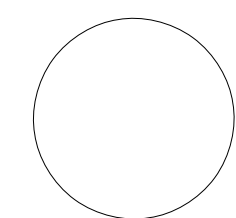

UNIT 808 7191 YONGE ST, THORNHILL, ON
WWW.6IXDESIGN.CA
TEL: (905) 597 6793

PROJECT ADDRESS:

321 Garrison Rd ,Fort Erie, ON L2A 1M9

Contractor to check and verify all dimensions and conditions on the job and report discrepancies to the designer before proceeding with the works. This drawing is the property of "6IXDESIGN INC" and any use of it should have the designer consent. Drawings are not to be scaled. Drawings not intended for construction unless noted otherwise.

ISSUE
ISSUED FOR ZONING


DATE
210330

A103


ELEVATION

PROJECT NUMBER 2105-002
DRAWN BY Y.A
CHECKED BY F.T.




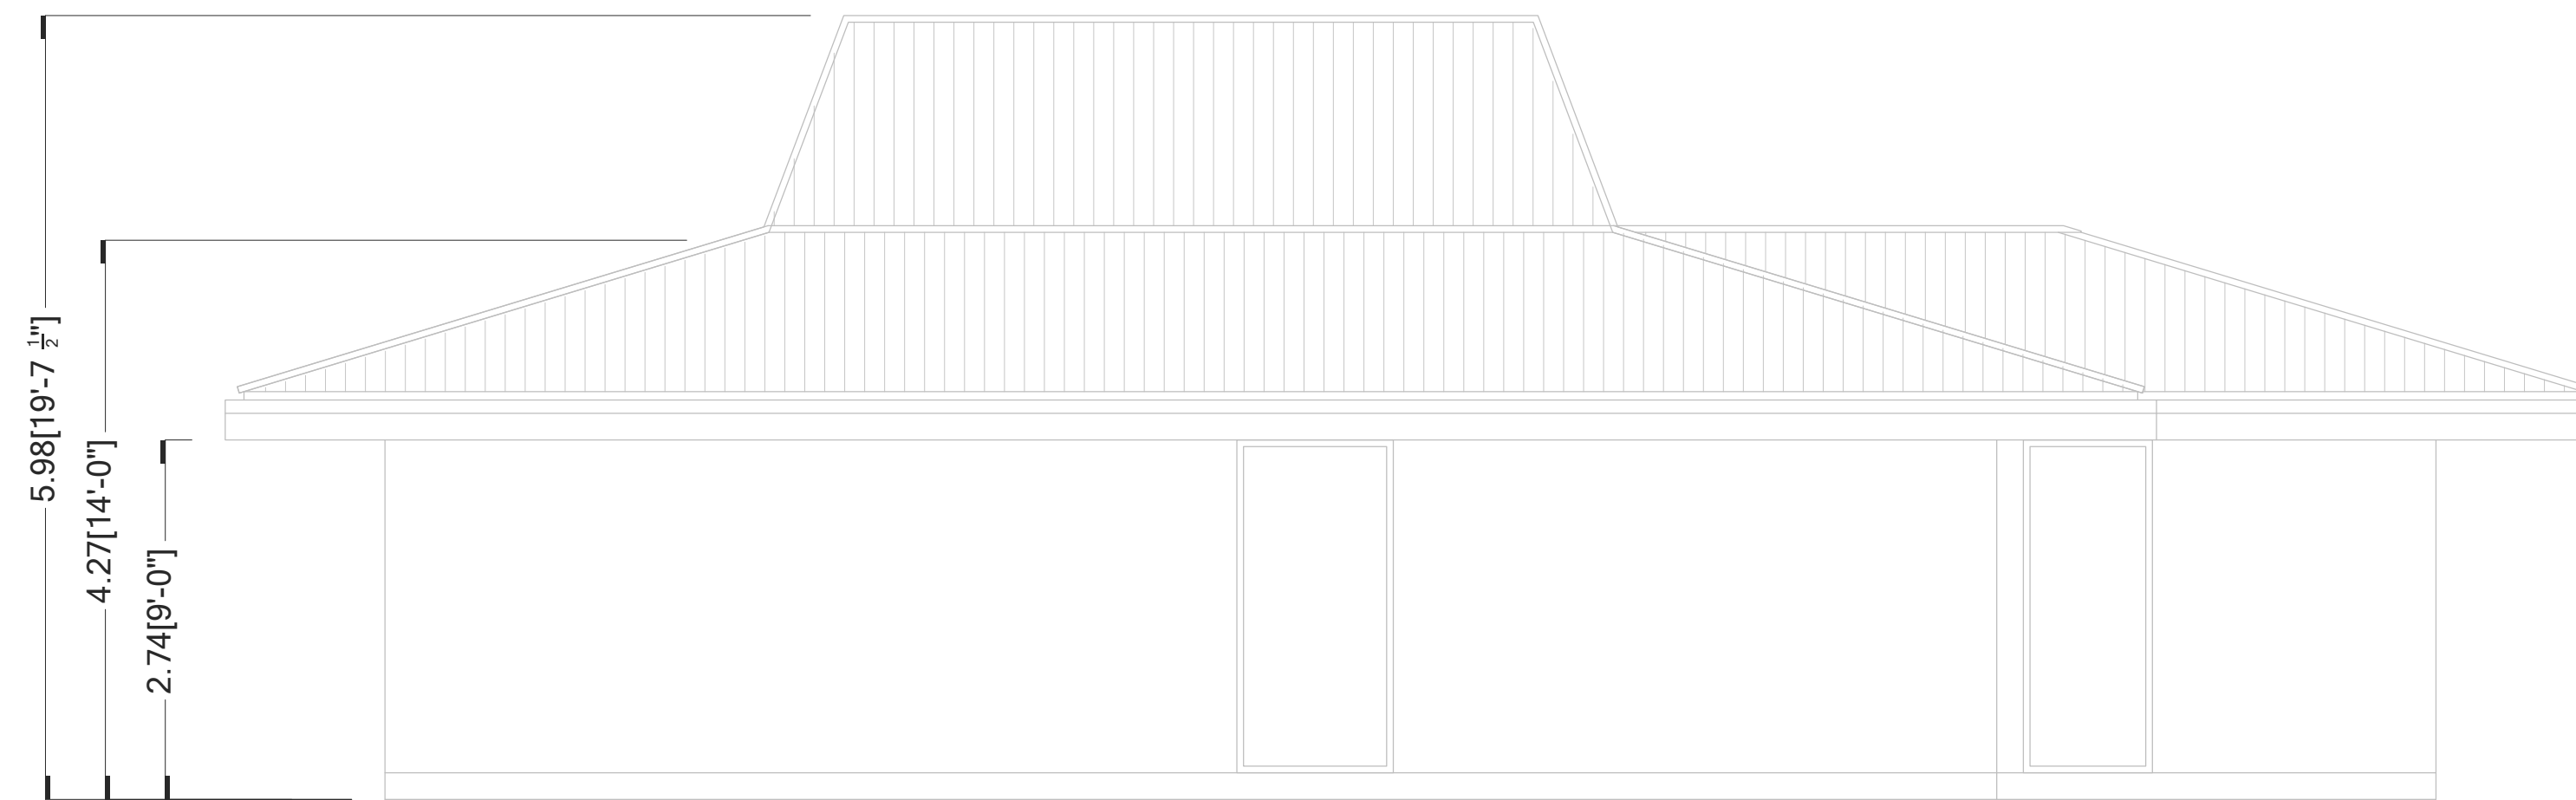

A104-1 | EXISTING REAR (NORTH) ELEVATION
SCALE 1:50

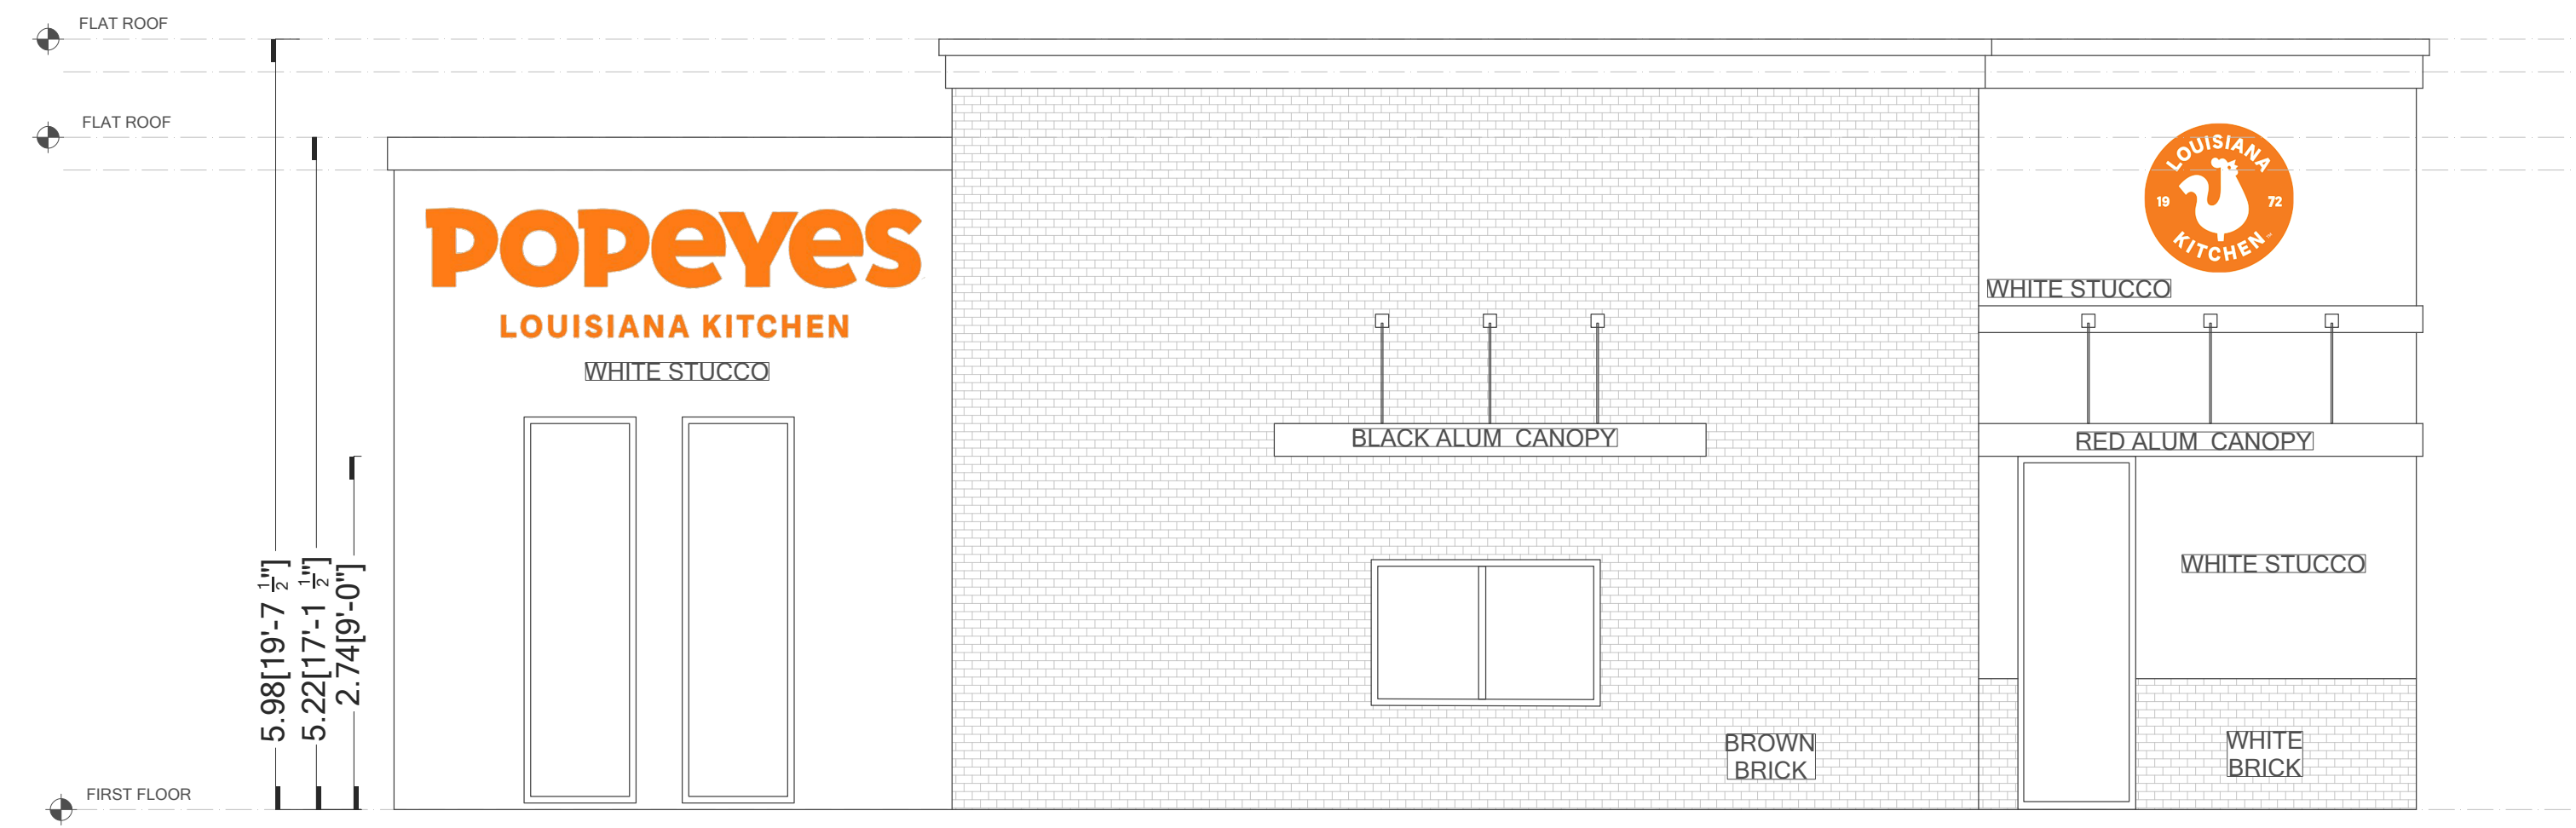


A104-2 | PROPOSED REAR (NORTH) ELEVATION
SCALE 1:50

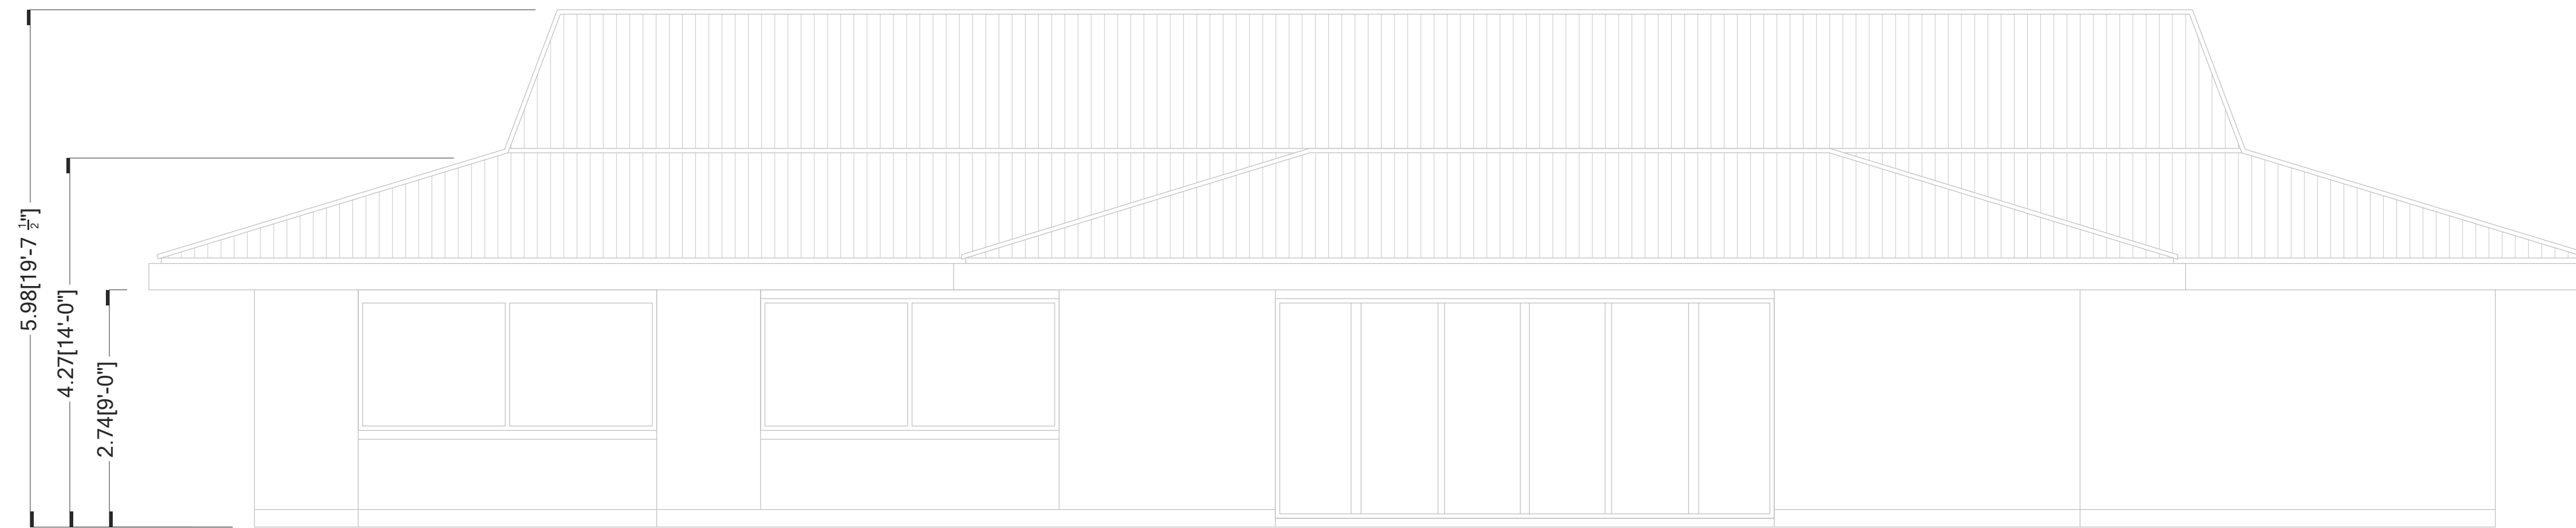

A105-1 | EXISTING SIDE (EAST) ELEVATION
SCALE 1:50



A105-2 | PROPOSED SIDE (EAST) ELEVATION
SCALE 1:50

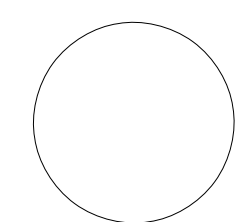

UNIT 808 7191 YONGE
ST, THORNHILL, ON
WWW.6IXDESIGN.CA
TEL: (905) 597 6793

PROJECT ADDRESS:

321 Garrison Rd ,Fort Erie, ON L2A 1M9

Contractor to check and verify all dimensions and conditions on the job and report discrepancies to the designer before proceeding with the works. This drawing is the property of "6IXDESIGN INC" and any use of it should have the designer consent. Drawings are not to be scaled. Drawings not intended for construction unless noted otherwise.

ISSUE
ISSUED FOR ZONING


DATE
210630

A105


ELEVATION

PROJECT NUMBER 2105-002
DRAWN BY Y.A
CHECKED BY F.T.



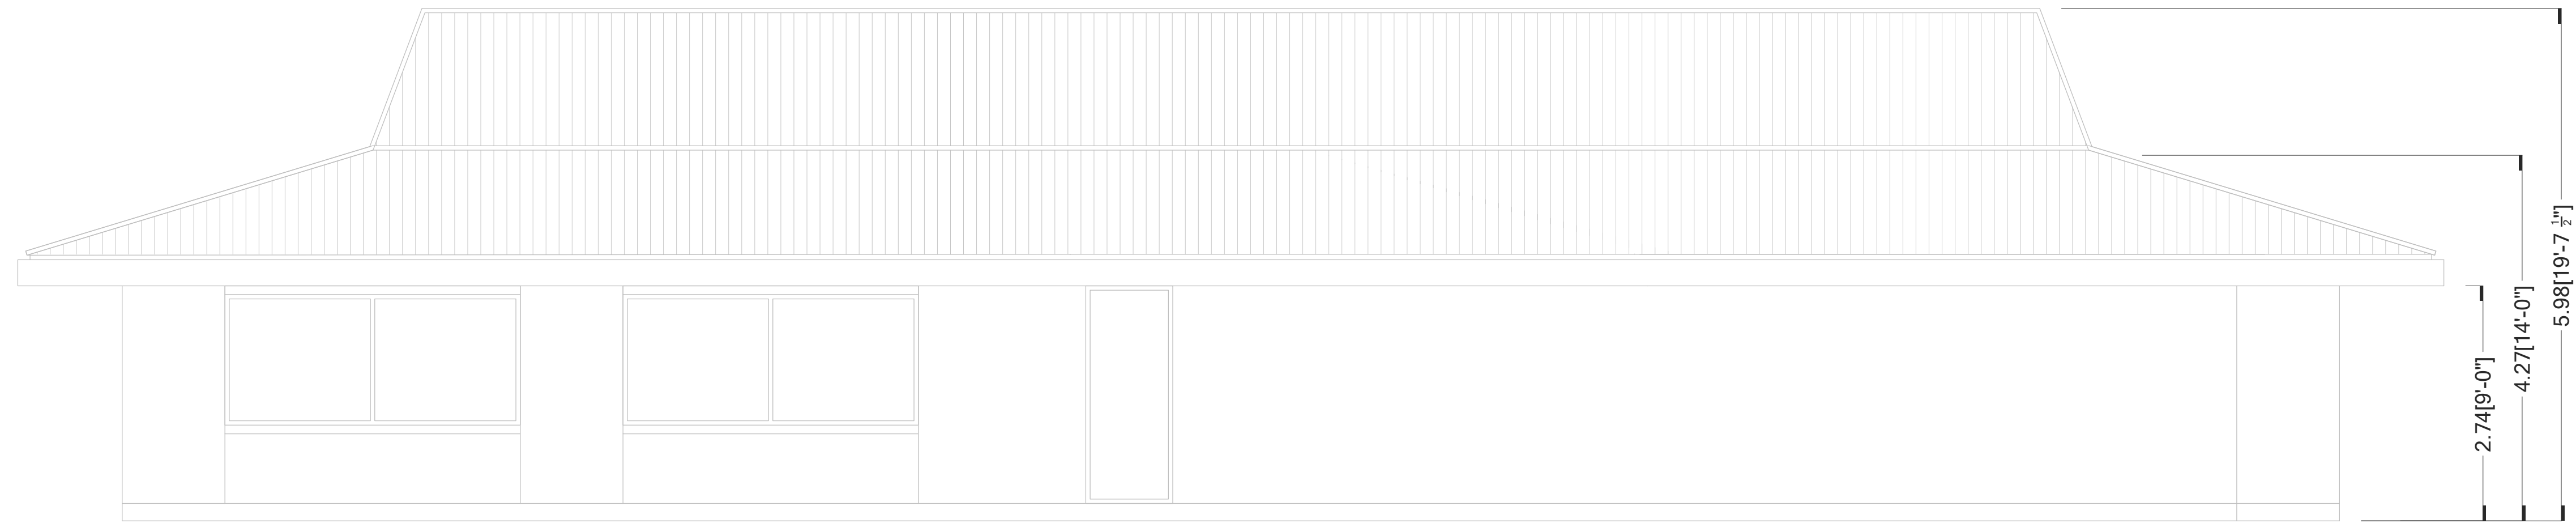

A106-1 | EXISTING SIDE (WEST) ELEVATION
SCALE 1:50

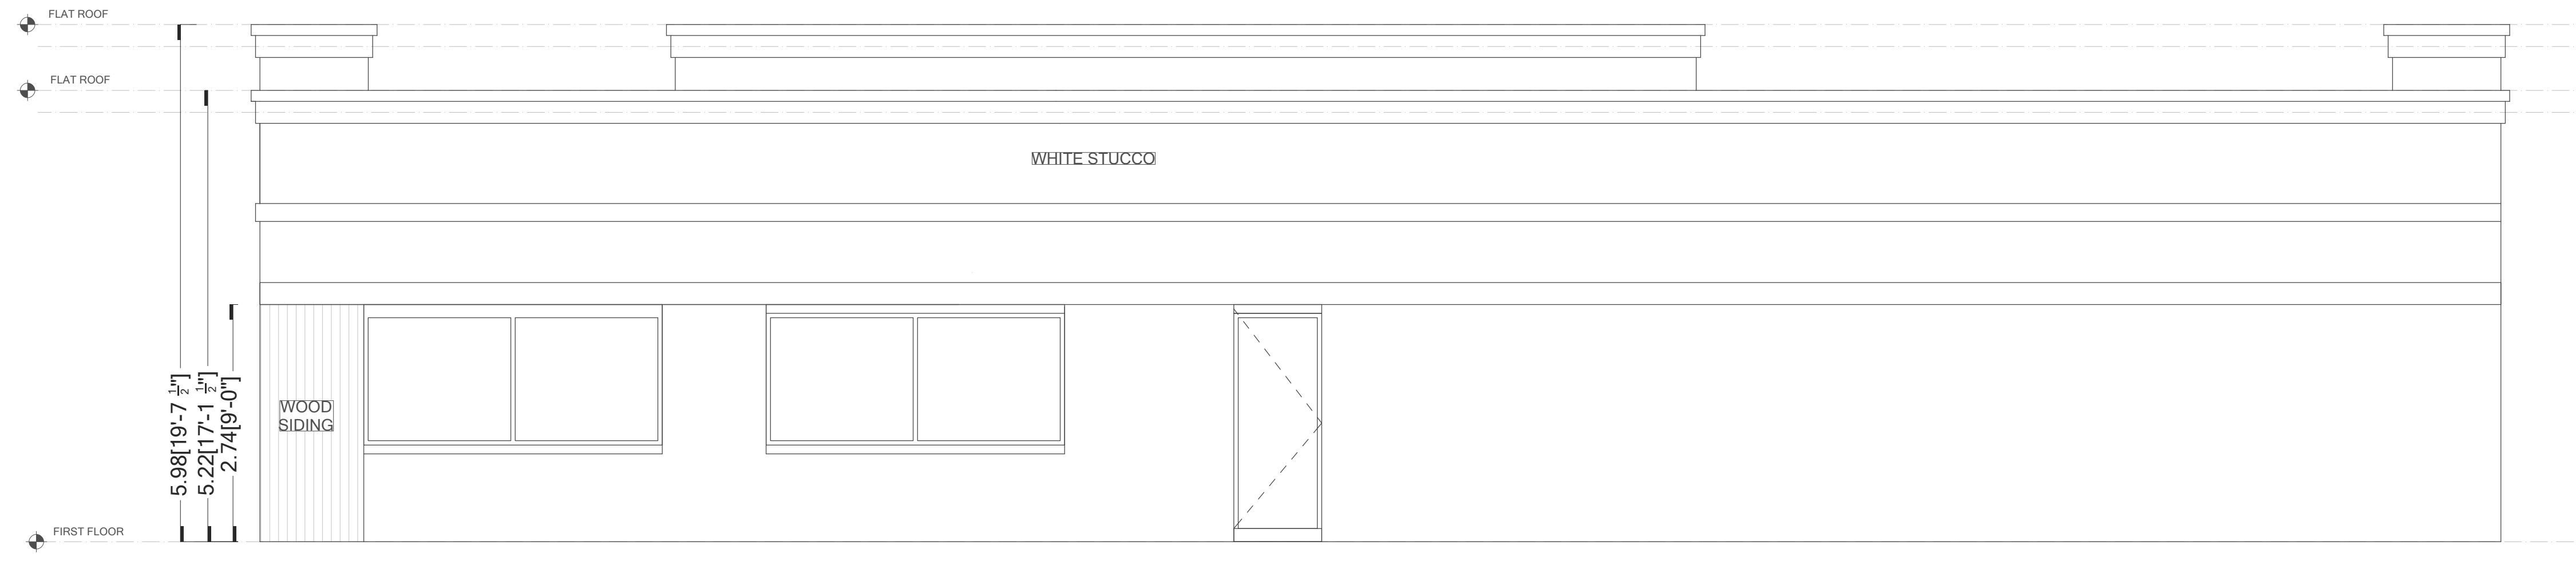

A106-2 | PROPOSED SIDE (WEST) ELEVATION
SCALE 1:50



UNIT 808 7191 YONGE
ST, THORNHILL, ON
WWW.6IXDESIGN.CA
TEL: (905) 597 6793

PROJECT ADDRESS:
321 Garrison Rd ,Fort Erie, ON L2A 1M9

Contractor to check and verify all dimensions and conditions on the job and report discrepancies to the designer before proceeding with the works. This drawing is the property of "6IXDESIGN INC" and any use of it should have the designer consent. Drawings are not to be scaled. Drawings not intended for construction unless noted otherwise.

ISSUE
ISSUED FOR ZONING


DATE
210330

A106

ELEVATION

PROJECT NUMBER 2105-002
DRAWN BY Y.A
CHECKED BY F.T.



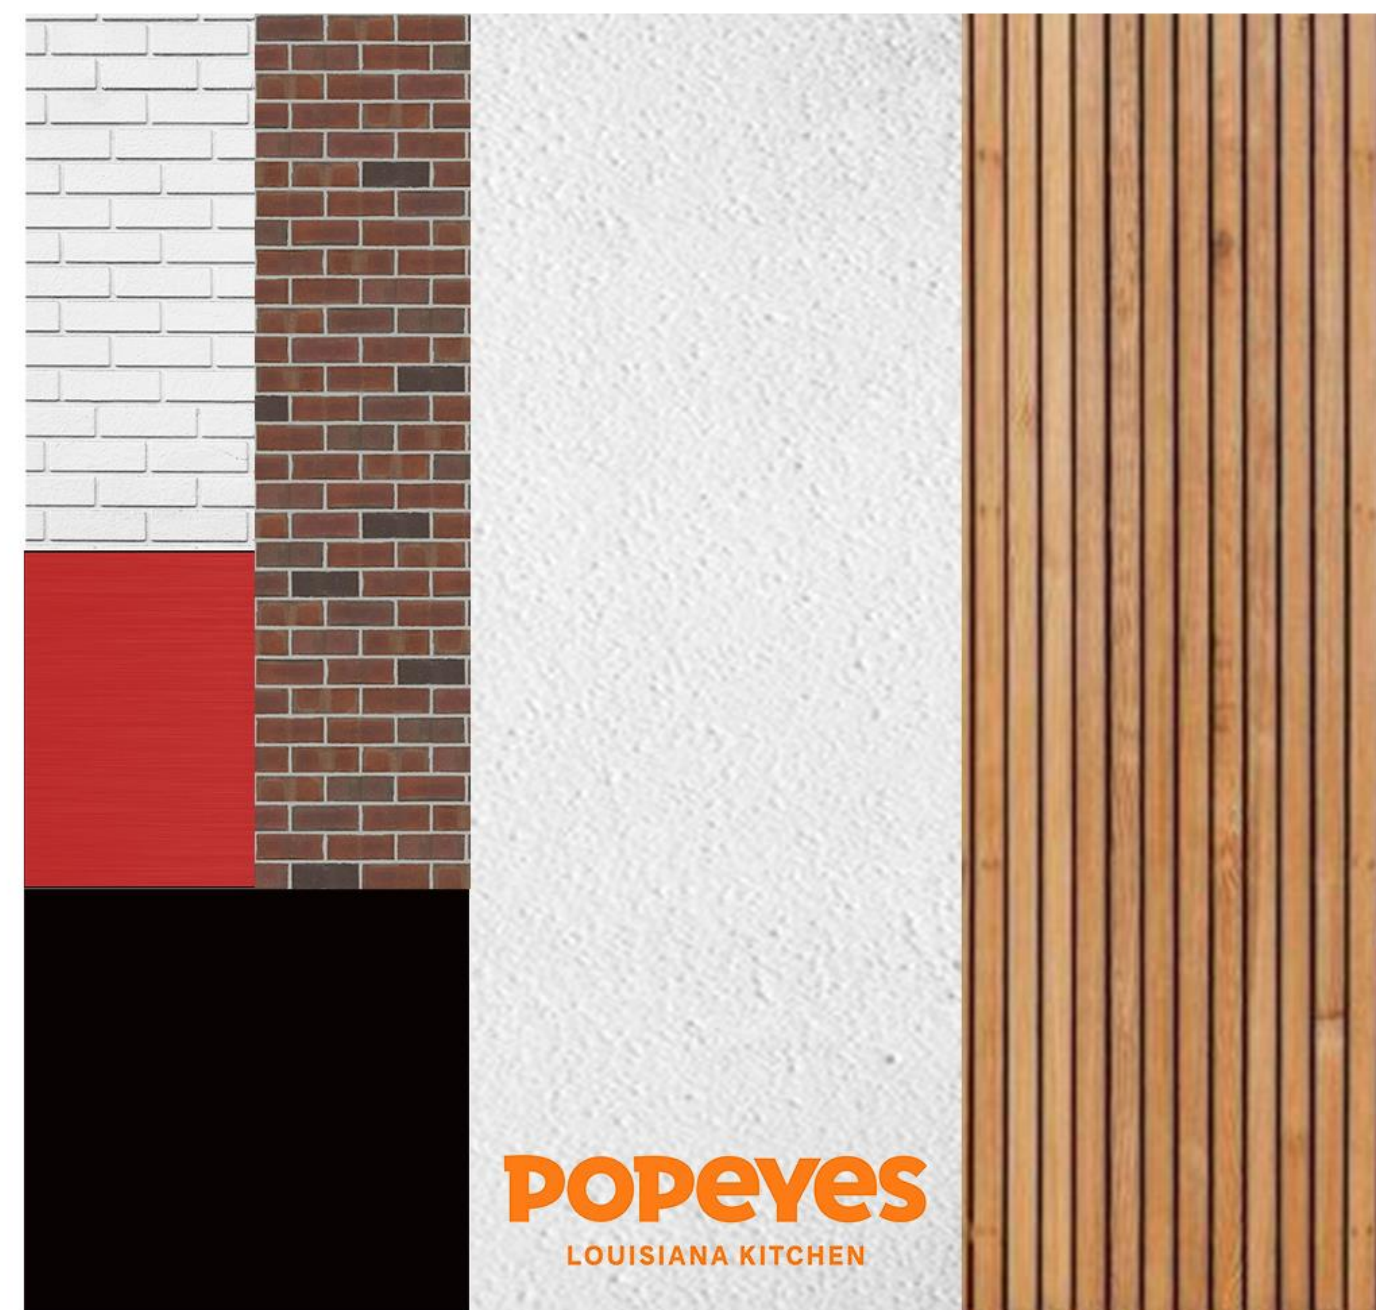

- WHITE STUCCO
- BLACK ALUM FLASHING
- RED ALUM PANEL
- WHITE BRICK
- BROWN BRICK
- WOOD CLADDING
- POPEYES SIGN

A107 MATERIAL BOARD
SCALE NTS



UNIT 808 7191 YONGE ST, THORNHILL, ON
WWW.6IXDESIGN.CA
TEL: (905) 597 6793

PROJECT ADDRESS:
321 Garrison Rd ,Fort Erie, ON L2A 1M9

Contractor to check and verify all dimensions and conditions on the job and report discrepancies to the designer before proceeding with the works. This drawing is the property of "6IXDESIGN INC" and any use of it should have the designer consent. Drawings are not to be scaled. Drawings not intended for construction unless noted otherwise.

ISSUE
ISSUED FOR ZONING

DATE
210330

A107

MATERIAL BOARD

PROJECT NUMBER 2105-002
DRAWN BY Y.A
CHECKED BY F.T.