
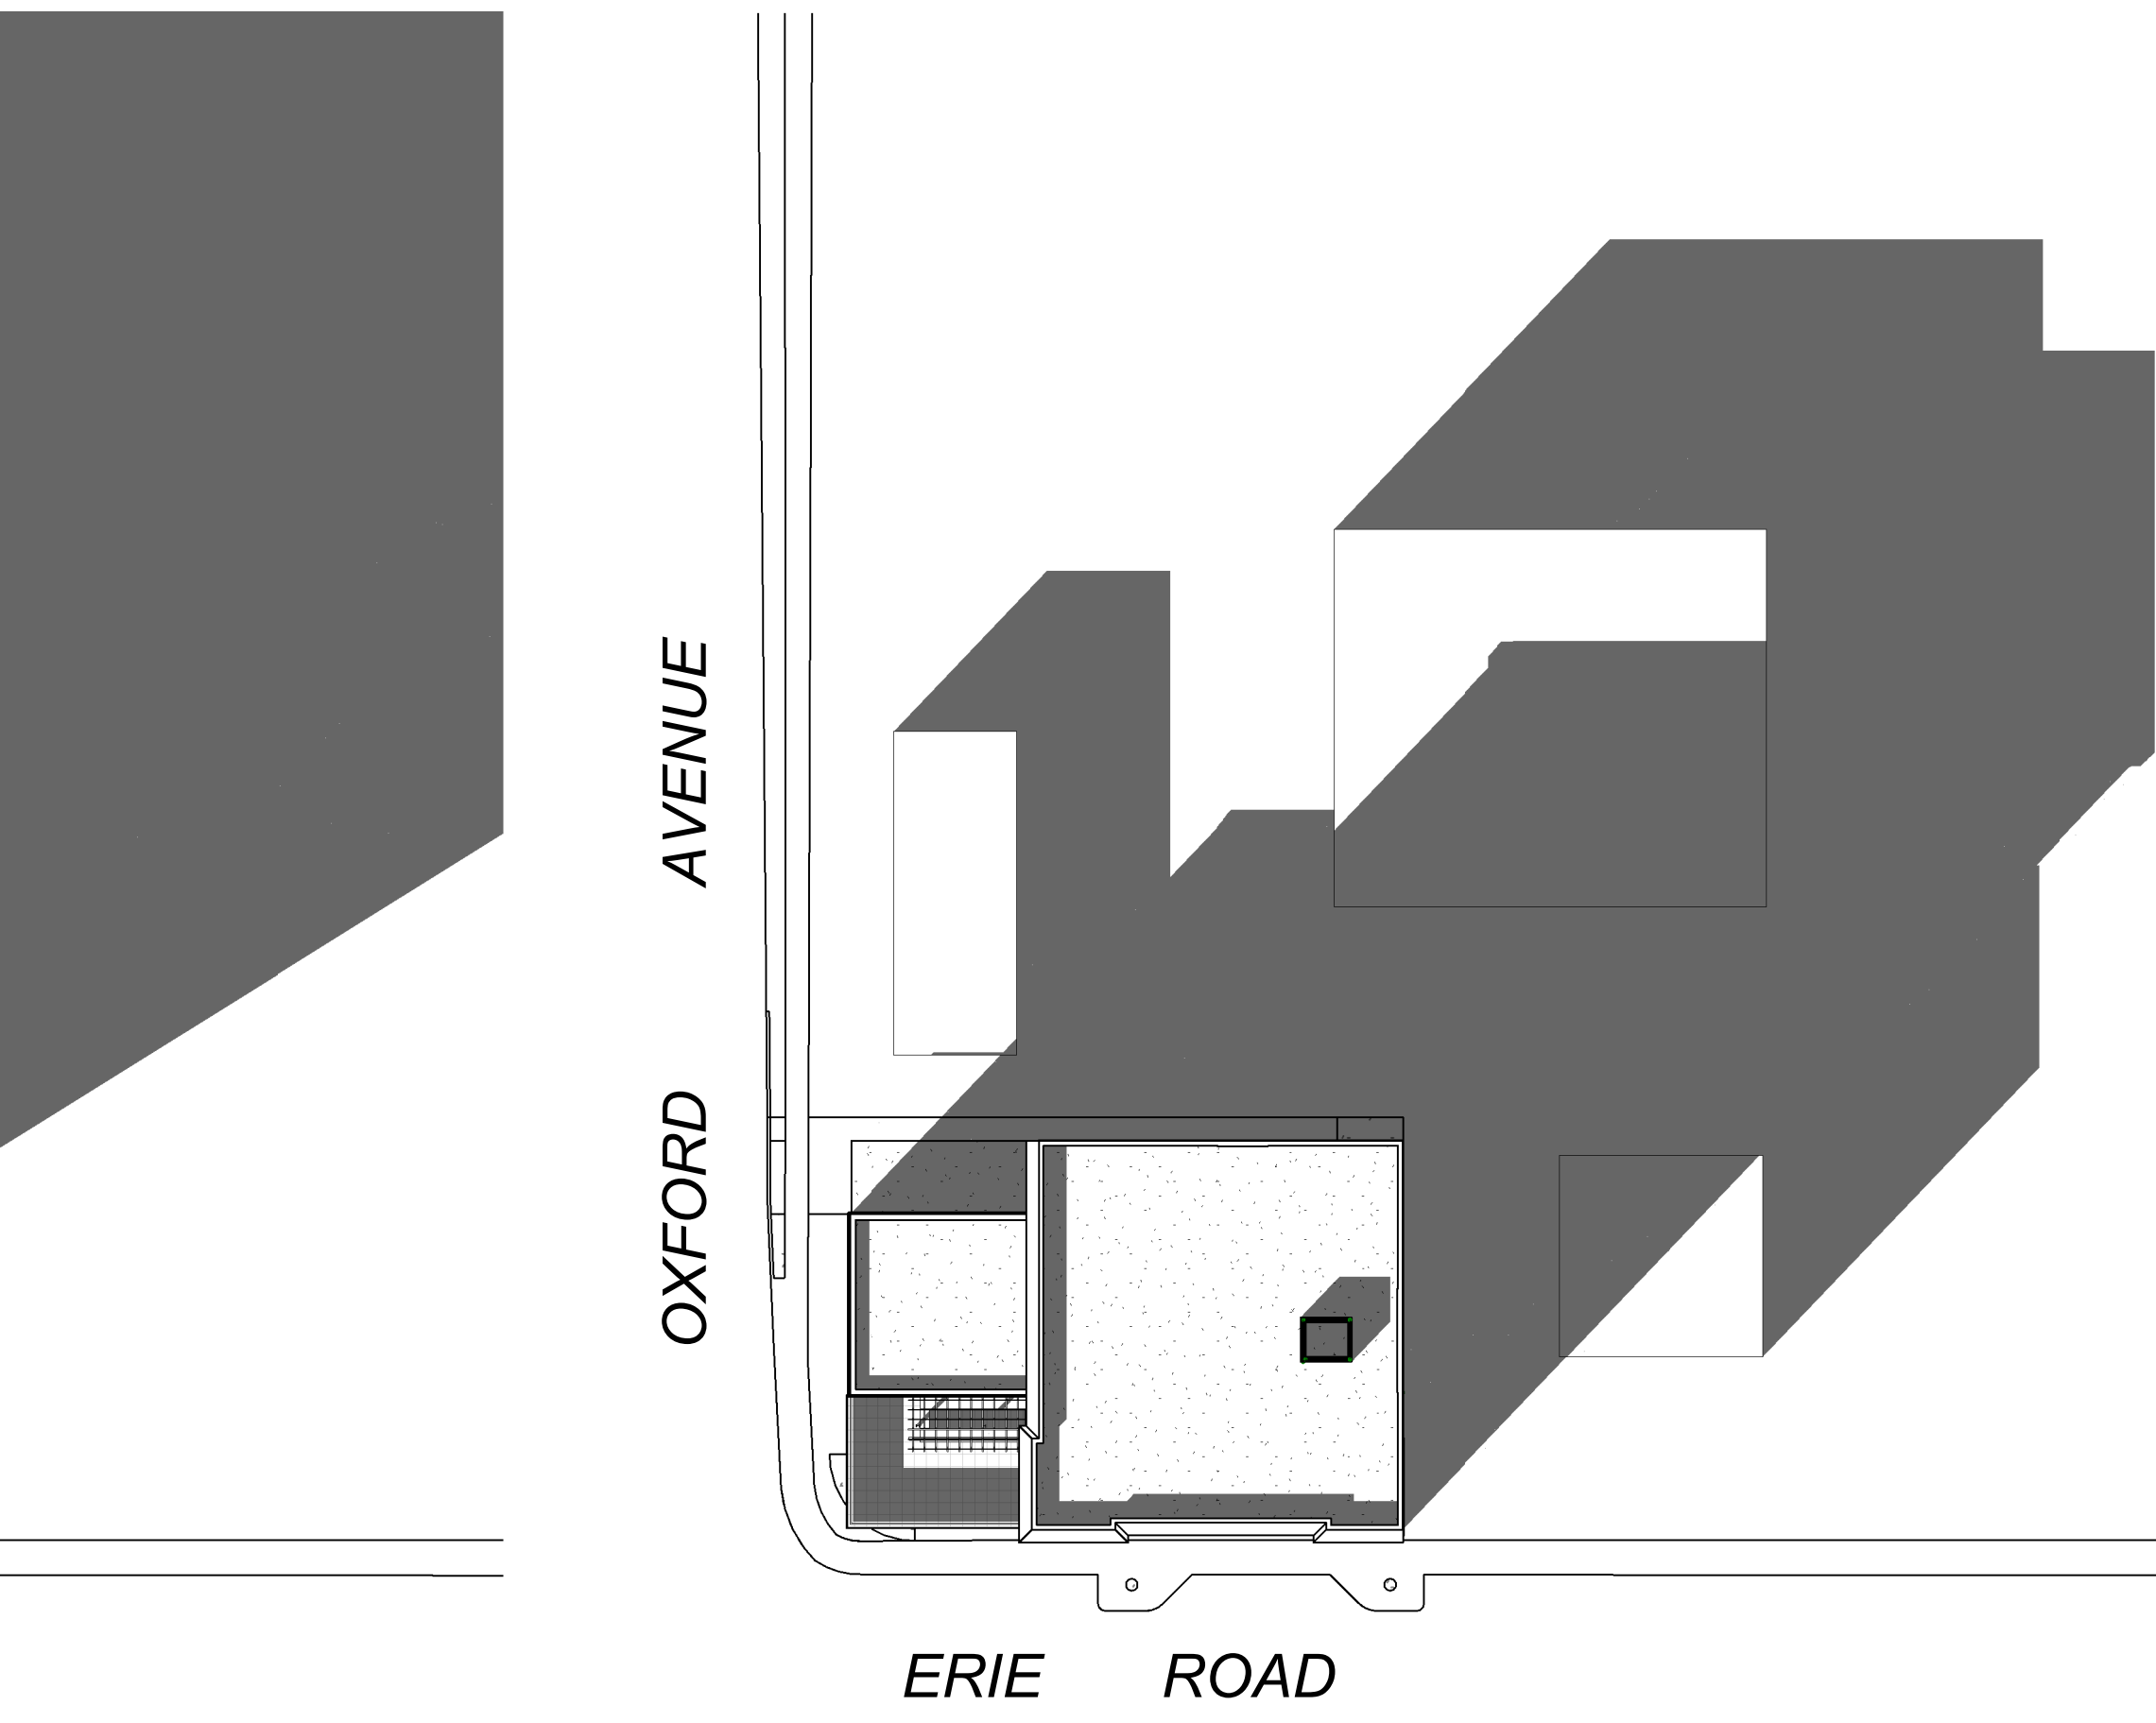



Site Plan Shadow Study December 21, 5pm

Site Plan Shadow Study December 21, 12pm

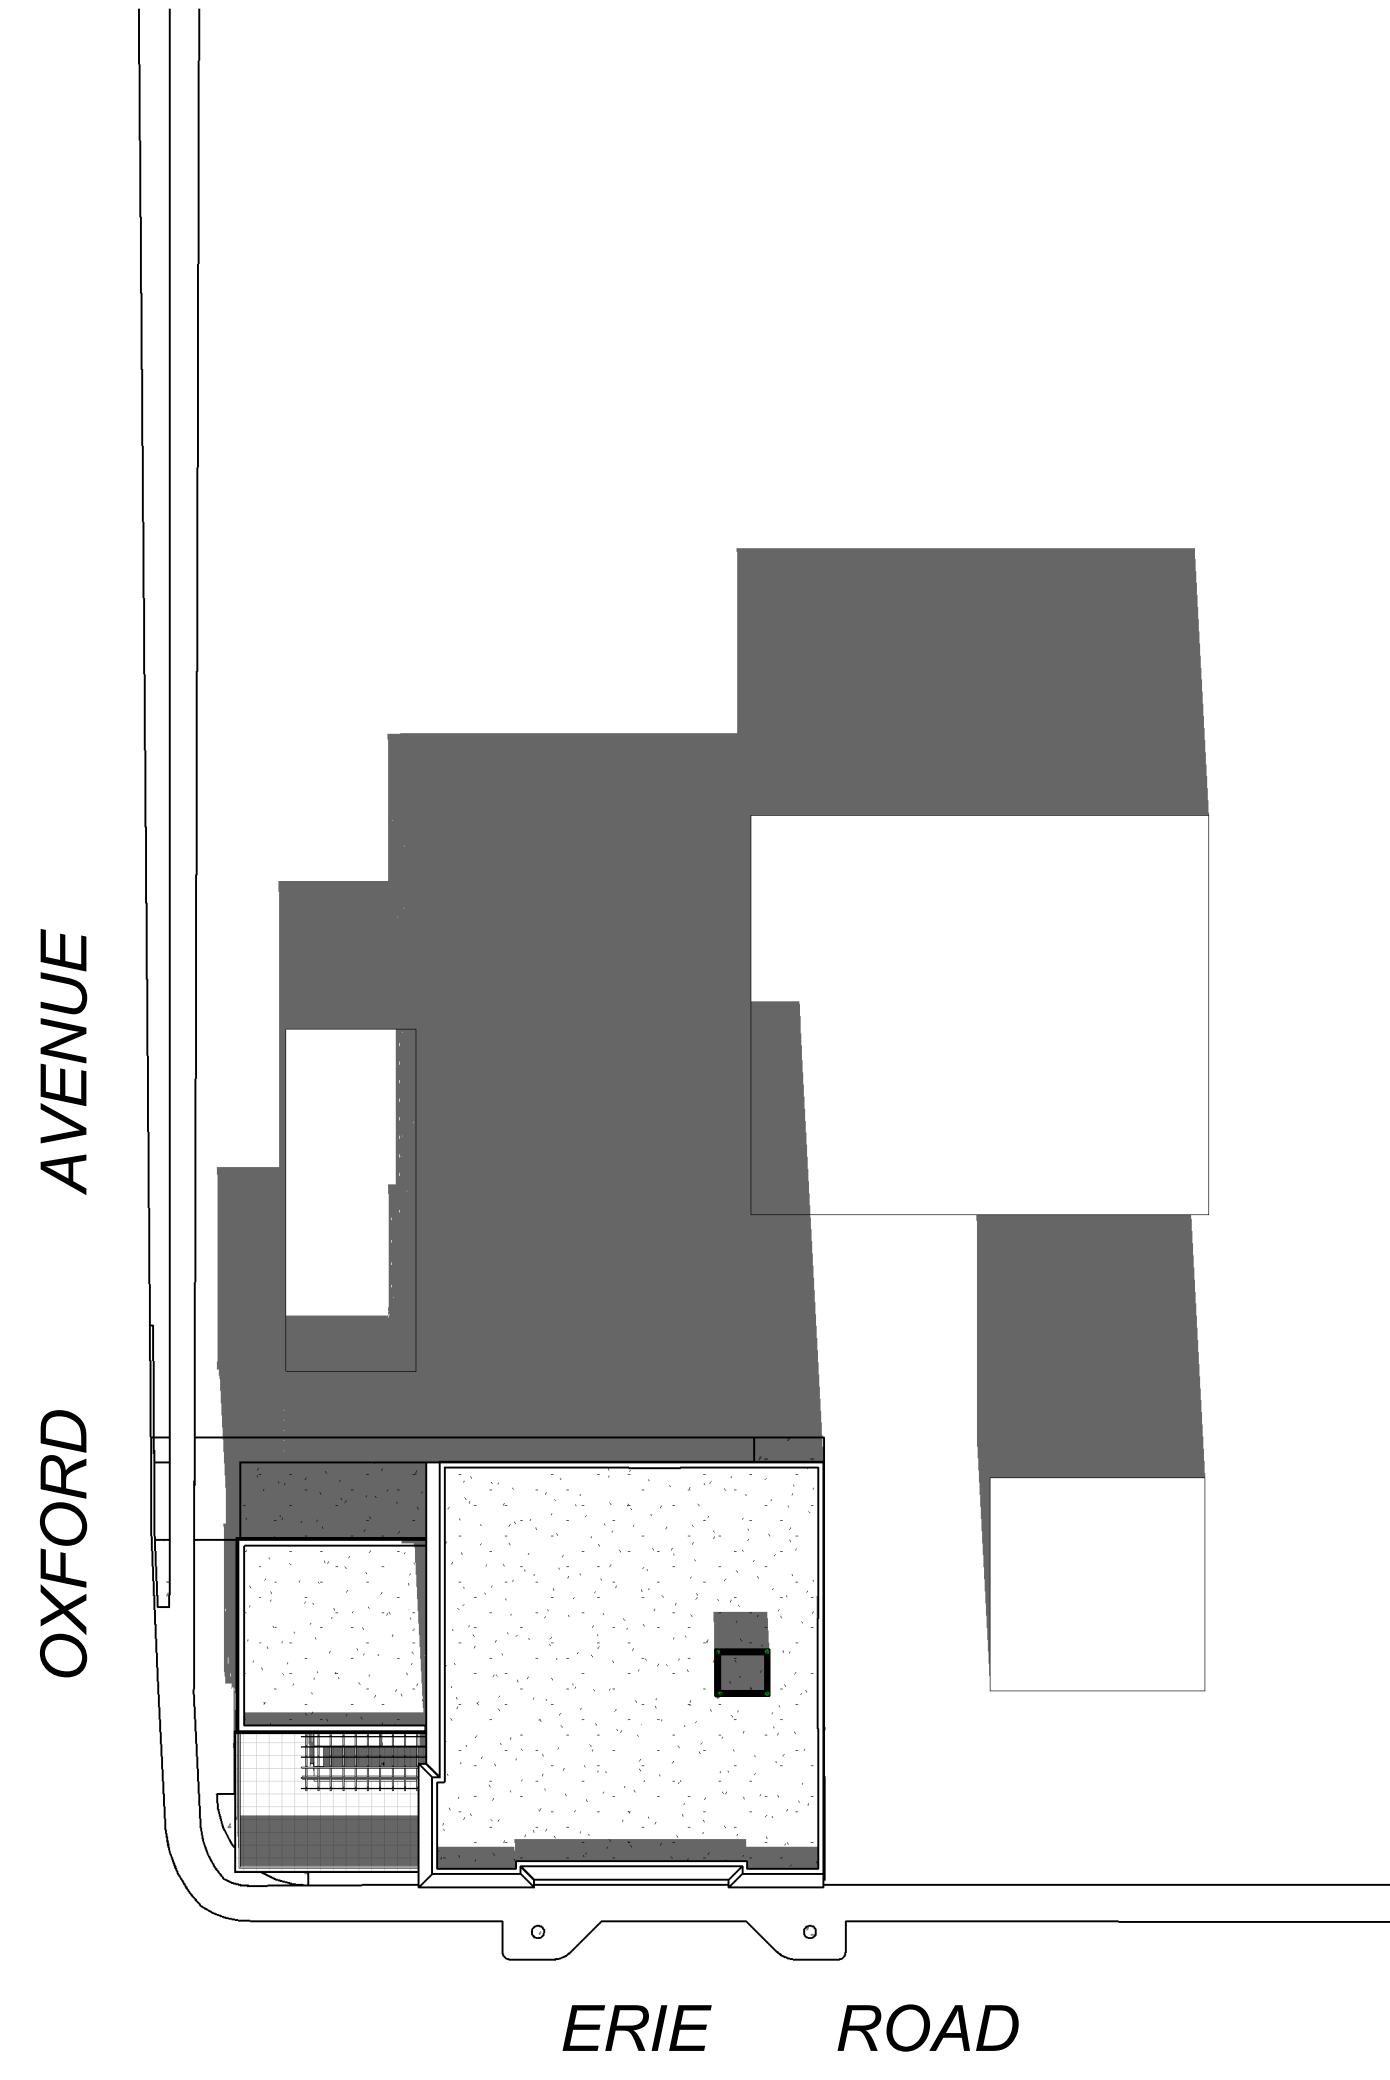

Site Plan Shadow Study December 21, 3pm

Site Plan Shadow Study December 21, 9am

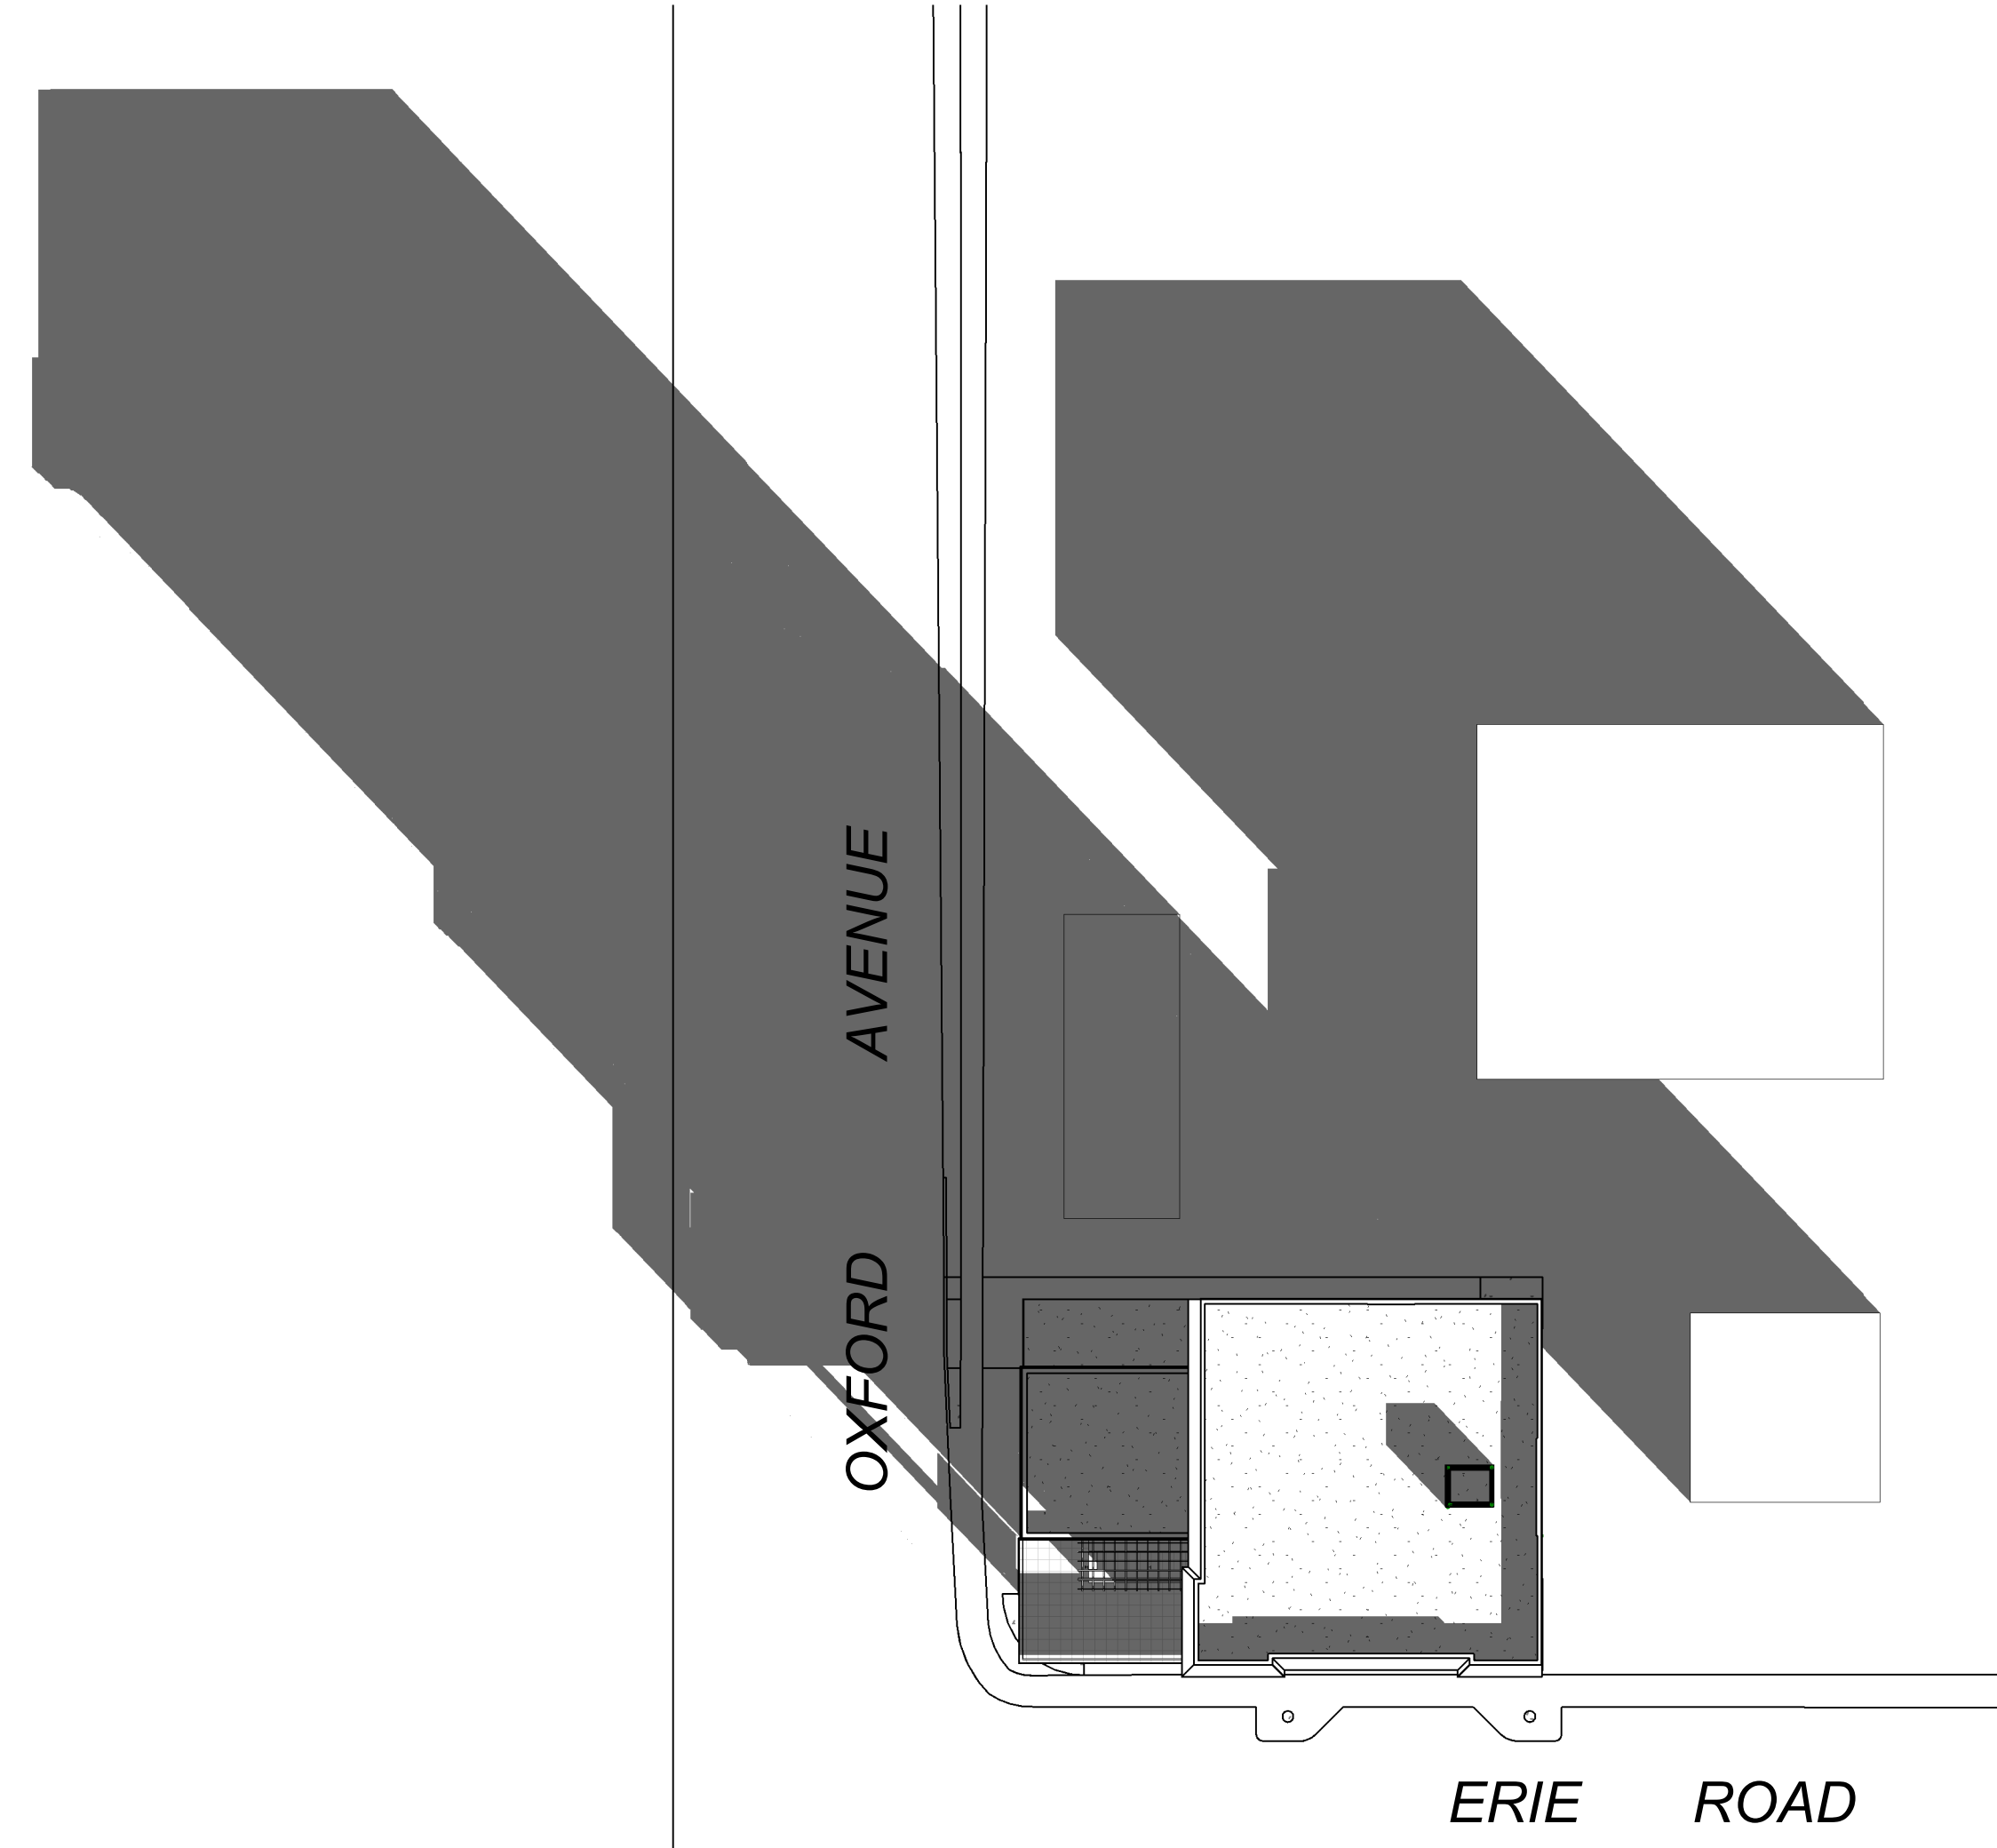

DRAWN BY:	RN
DATE:	08/20/21 2:54:32 PM
SCALE:	1" = 30'-0"
PROJECT NO.:	20-095
CHECKED:	

DRAWINGS ARE NOT VALID FOR CONSTRUCTION UNTIL SEALED AND SIGNED BY THE ARCHITECT.

NO PART OF THIS DRAWING IS TO BE REPRODUCED OR TRANSMITTED IN ANY FORM OR BY ANY MEANS, ELECTRONIC OR MECHANICAL, INCLUDING PHOTOCOPYING, RECORDING, OR BY ANY INFORMATION STORAGE AND RETRIEVAL SYSTEM, WITHOUT THE WRITTEN PERMISSION OF THE ARCHITECT. ALL DRAWINGS AND DESIGNS REMAIN THE PROPERTY OF THE ARCHITECT, AND ARE TO BE USED ONLY FOR THE PROJECT AND SITE SPECIFICALLY IDENTIFIED HEREIN. ANY REUSE OF THIS DRAWING FOR ANY OTHER PROJECT WITHOUT THE WRITTEN PERMISSION OF THE ARCHITECT IS STRICTLY PROHIBITED. THE ARCHITECT HAS ASSIGNED PROFESSIONAL LIABILITY TO THE DESIGN PROFESSIONAL TO WHOM THE DESIGN PROFESSIONAL HAS NOT ENTERED INTO A CONTRACT.

Crystal Beach Brewing Company
 5017064 Ontario Limited
 Erie Road, Crystal Beach, ON

Shadow Studies - December 21

RAIMONDO + ASSOCIATES ARCHITECTS INC.
 4697 Queen Street Suite 2, Niagara Falls, Ontario, L2E 2L9
 TEL: 905.381.1234
 WEB: www.raimondarchitects.com
 EMAIL: mail@raimondarchitects.com

ONTARIO ASSOCIATION OF ARCHITECTS
 EMILIO RAIMONDO
 LICENCE 4712

A May 17, 2021

Issued For ZBA