


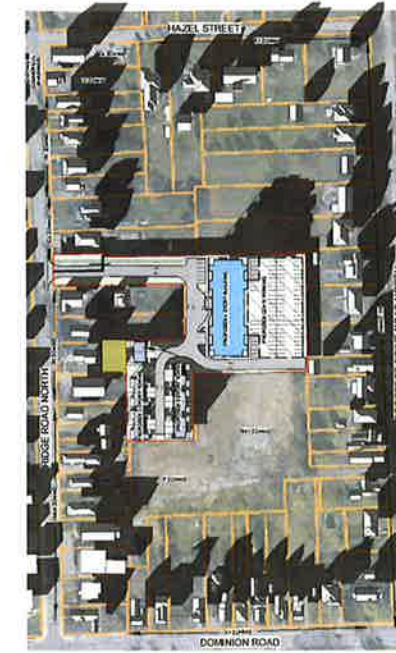

DECEMBER 21, 9AM



DECEMBER 21, 12PM




DECEMBER 21, 3PM



MARCH 20, 9AM



MARCH 20, 12PM

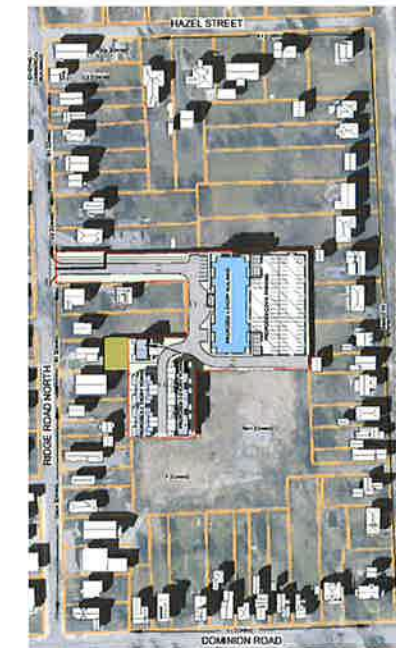

MARCH 20, 3PM

**LEGEND**

- PROPOSED 4 STORY RESIDENTIAL DEVELOPMENT
- PROPOSED 2 AND 3 STORY TOWNHOMES RESIDENTIAL DEVELOPMENT
- EXISTING BUILDINGS

All contractors and/or trades shall verify all dimensions, notes, site and report any discrepancies prior to commencement of the work. This drawing not to be scaled, all drawings, prints and related documents are the property of the architect and must be returned upon request. Reproduction of drawings and related documents in part or in whole is strictly forbidden without written consent. Drawings to be for the purpose for which they are issued.

NO.	DATE	REVISION	BY:
1	05-22-2023	SHADOW STUDY	IC

COMMISSION:

**PROPOSED RESIDENTIAL DEVELOPMENT**

1584 DUNN STREET | NIAGARA FALLS | ONTARIO

**A · C · K**  
architects  
STUDIO INC.

SHEET TITLE:

**SHADOW STUDY - WINTER SOLSTICE & SPRING EQUINOX**

Issued for Re-Zoning		
Issued for Site Plan Agreement		
Issued for Permit		
Issued for Tender		
Issued for Construction		
DRAWN BY:	JMR	DWG. No.
CHECKED BY:	MDA	<b>SS1</b>
DATE:	JUNE 2019	
SCALE:	AS SHOWN	
PROJECT No.:	2021-292	





**JUNE 21, 9AM**



**JUNE 21, 12PM**



**JUNE 21, 3PM**

**LEGEND**

- PROPOSED 4 STORY RESIDENTIAL DEVELOPMENT
- PROPOSED 2 AND 3 STORY ROW-HOUSES RESIDENTIAL DEVELOPMENT
- EXISTING BUILDINGS



**SEPTEMBER 23, 9AM**



**SEPTEMBER 23, 12PM**



**SEPTEMBER 23, 3PM**

All contractors and/or trades shall verify all dimensions, notes, site and report any discrepancies prior to commencement of the work. This drawing not to be scaled, all drawings, prints and related documents are the property of the architect and must be returned upon request. Reproduction of drawings and related documents in part or in whole is strictly forbidden without written consent. Drawings to be for the purposes for which they are issued.

NO.	DATE	REVISION	BY:
1	08-22-2019	SHADOW STUDY	IC

COMMISSION:

**PROPOSED RESIDENTIAL DEVELOPMENT**

#624 DUNN STREET | NIAGARA FALLS | ONTARIO

**A · C · K**  
architects  
STUDIO INC.

SHEET TITLE:

**SHADOW STUDY -  
SUMMER SOLSTICE &  
FALL EQUINOX**

Issued for Re-Zoning	
Issued for Site Plan Agreement	
Issued for Permit	
Issued for Tender	
Issued for Construction	
DRAWN BY: JR	DWG. No.
CHECKED BY: MDA	<b>SS2</b>
DATE: JUNE 2019	
SCALE: AS SHOWN	
PROJECT No.: 2021-282	