




② SECOND & THIRD FLOOR PLAN
3/16" = 1'-0"

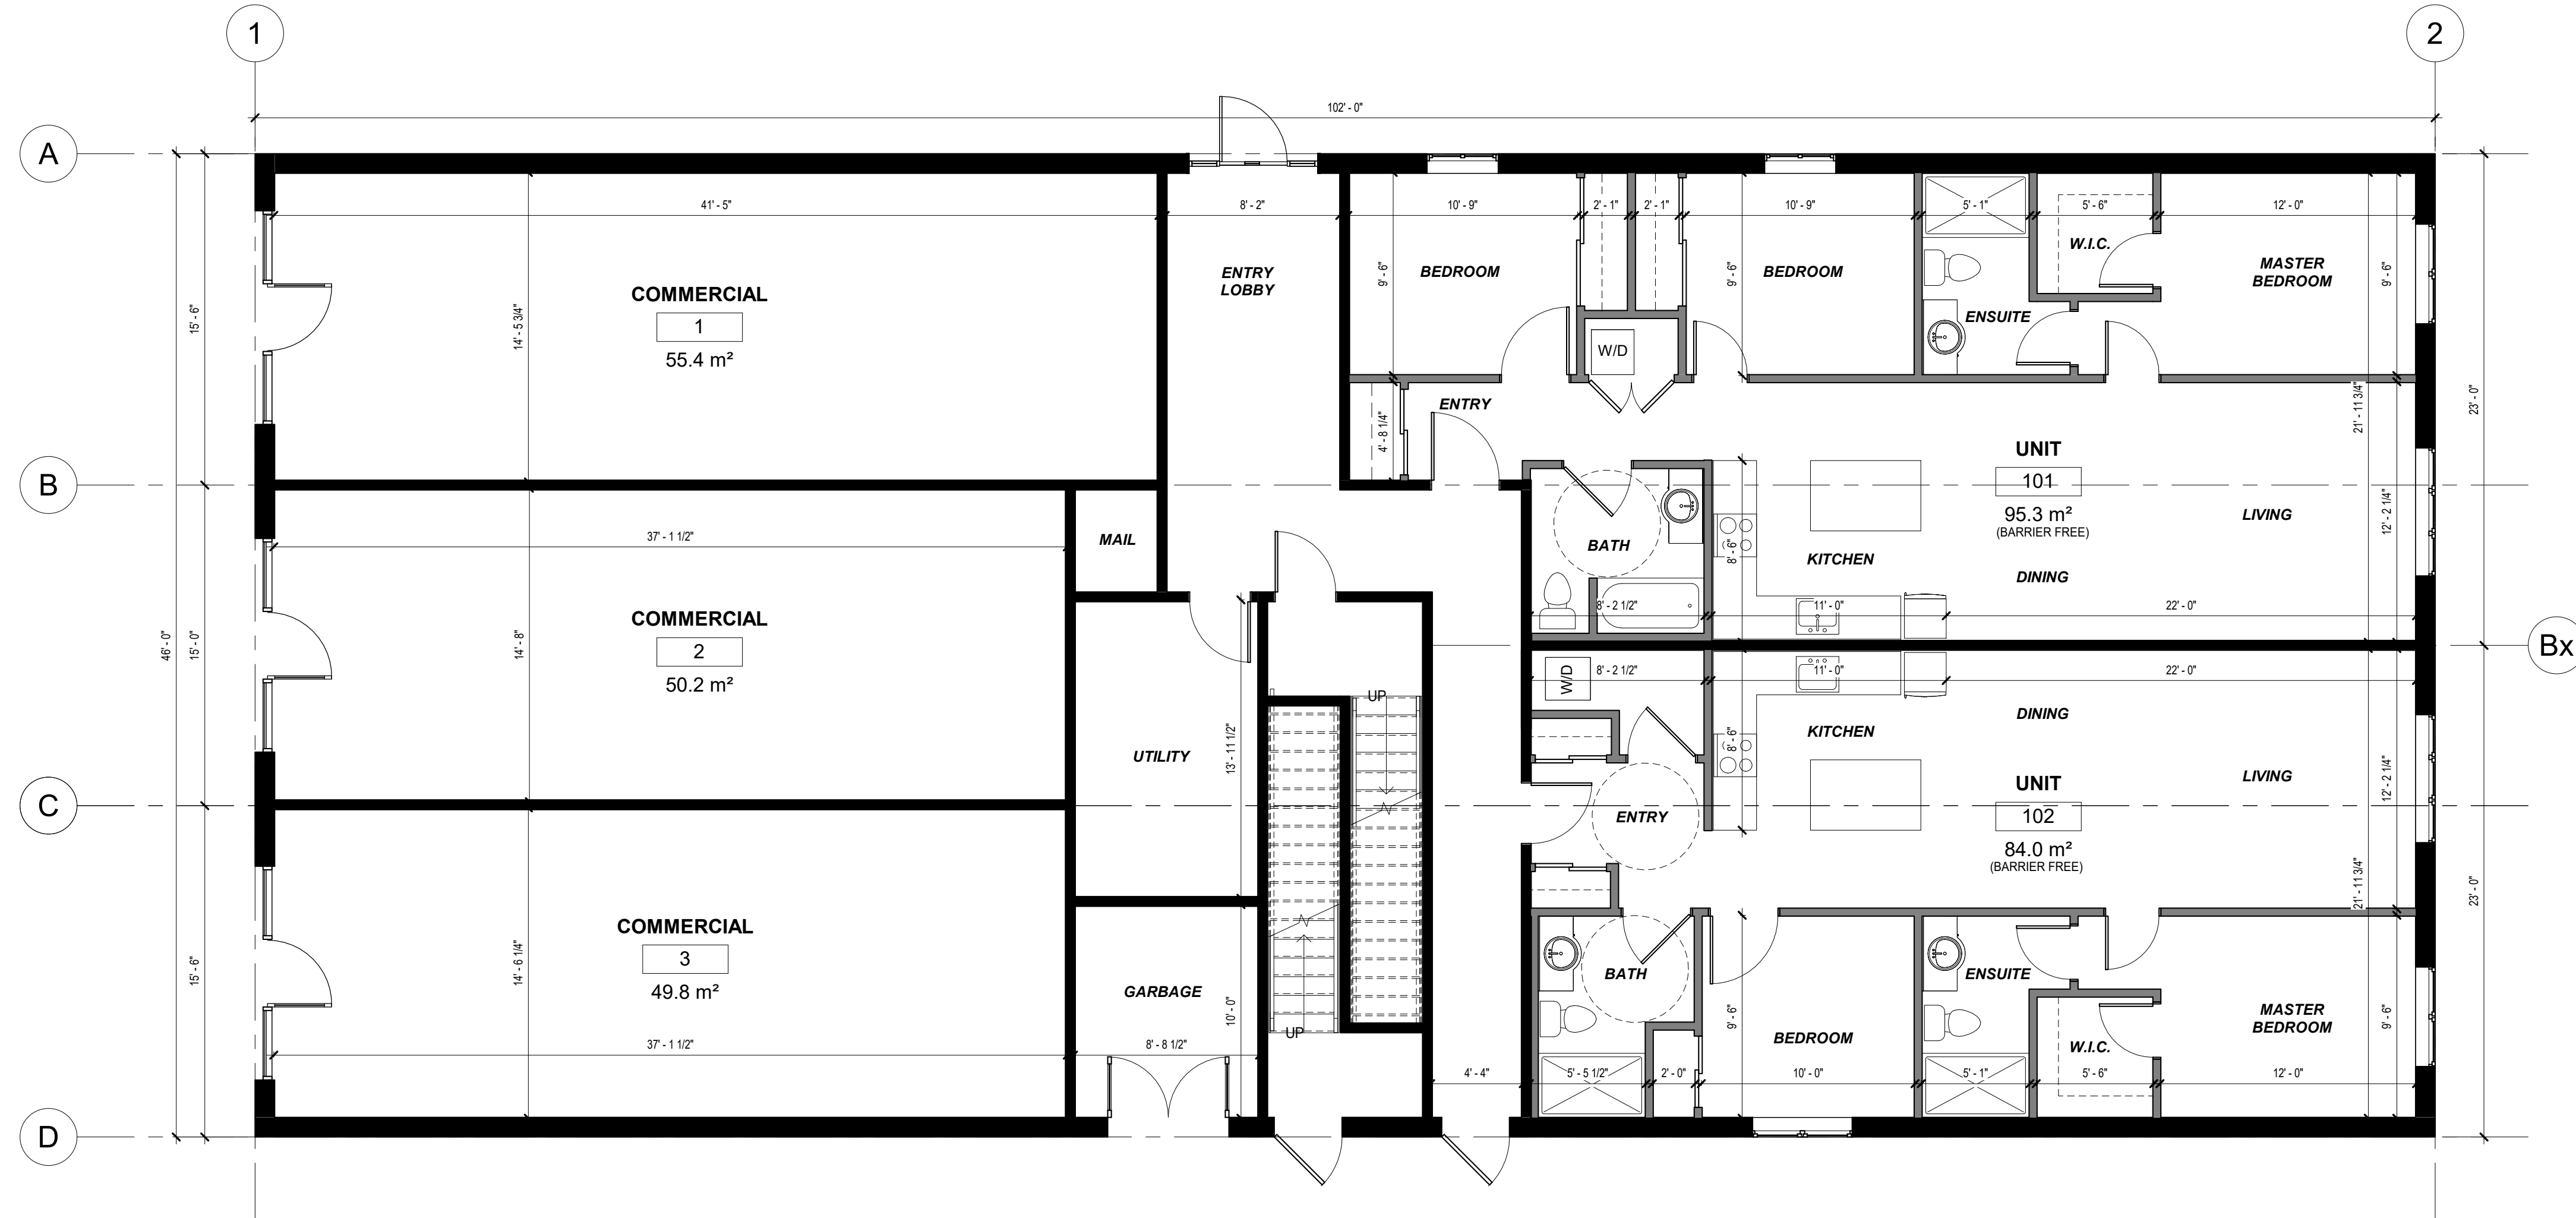

① FIRST FLOOR
3/16" = 1'-0"



JASON PIZZICARELLA DESIGN - ARCHITECTS INC.
209 RIDGE ROAD N
RIDGWAY, ONTARIO, L0S 1N0
T. 905-894-8300
e-mail jppizzicarella@jpdesign.ca
CERTIFICATE OF PRACTICE : # 4053

3 STOREY MIXED
USE BUILDING:
MAIN FLOOR
COMMERCIAL & 12
RES. UNITS

0-8481 RIDGE RD N, RIDGWAY,
ON

No.	Description	Date

CONCEPT

SHEET TITLE:

FLOOR PLANS

DRAWN BY: *JP* DATE: 22/09/23

SCALE: 3/16" = 1'-0" JOB #:

SHEET NO. A101