

IOTE:
ROPERTY LINES AND FEATURES DEVELOPED WITH
ATELLITE INAGES FROM THE NIAGAPA NAMCATOR
RESSITE, NOT A SURVEY, AND ARE APPROXIMATE.
CITUAL IOMESSOONS & FEATURES MAY VARY FROM
HAIT IS SHOWN.

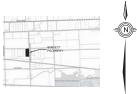

KEY PLAN

SCALE: NOT TO SCAL

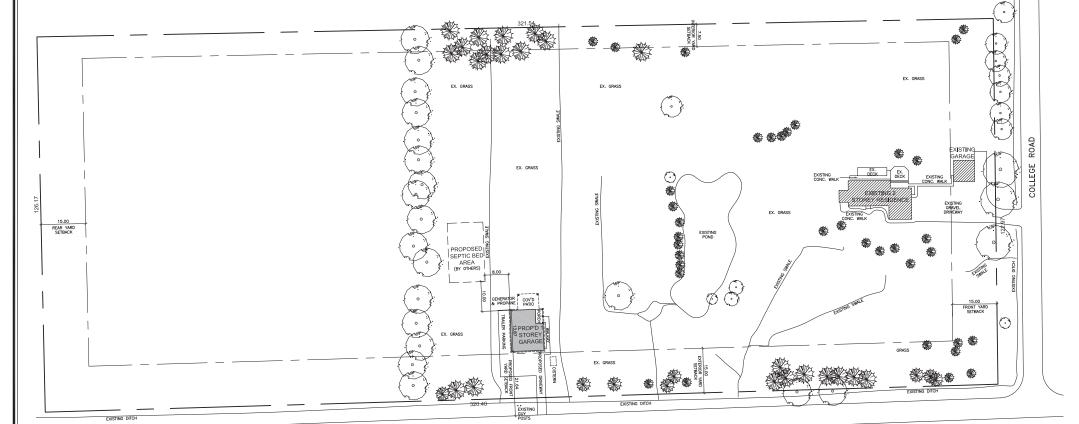

POINT ABINO ROAD NORTH



LAN (

SITE STATISTICS

EXISTING RESIDENCE with ATTACHED GARAGE EXISTING DETACHED GARAGE PROPOSED ACCESSORY APARTMENT DWELLING PROPOSED GARAGE	405.2 m
EXISTING RESIDENCE with ATTACHED GARAGE EXISTING DETACHED GARAGE	86.3 m
EXISTING RESIDENCE with ATTACHED GARAGE	54.1 m
EXISTING RESIDENCE with ATTACHED GARAGE	51.1 m
EXISTING RESIDENCE	77 . 5 m
	136.2 m
	00,001,4111
LOT AREA	39.981.4 m



Peter J. Lesdow a r c h i t e c t



SITE PLAN



ERICKSON PROPOSED
ACCESSORY APARTMENT
DWELLING
3011 Point Akino Road N
Stevensville, ON

DATE: Aug. 16/ 21 SCALE: AS NOTED DRAWN BY: MRW CHECK BY: PJL

