



3 AERIAL PERSPECTIVE 2- Massing

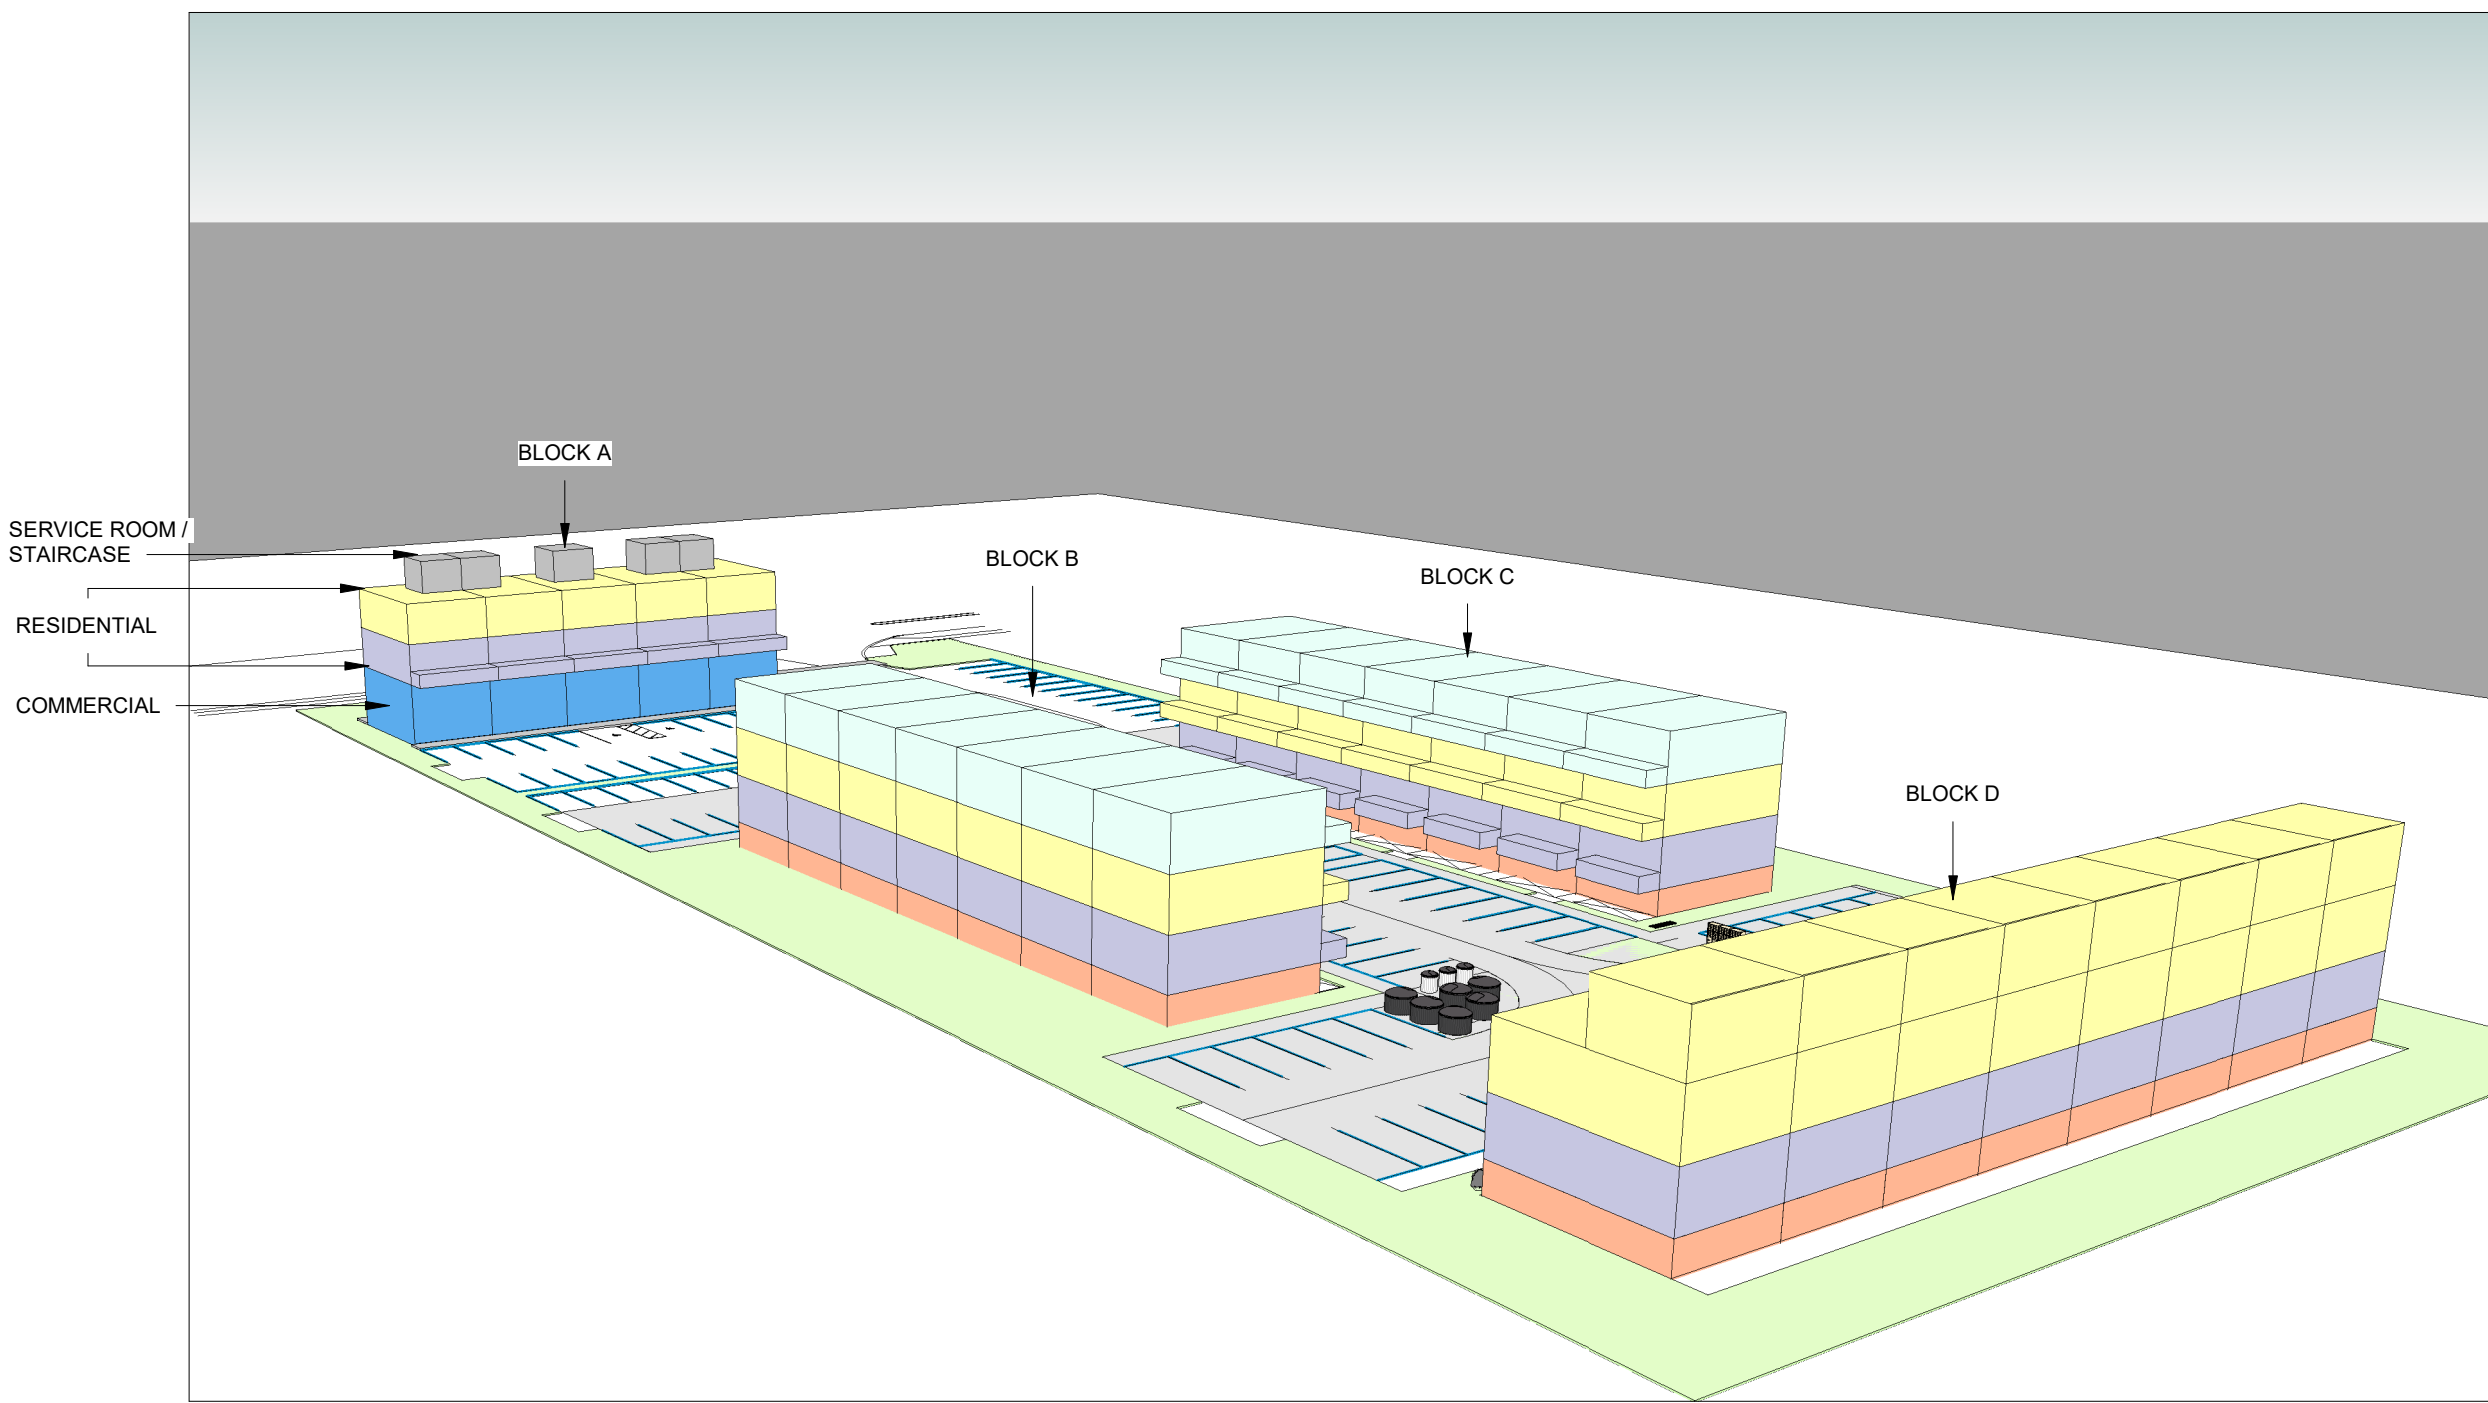

4 AERIAL PERSPECTIVE 1- Massing

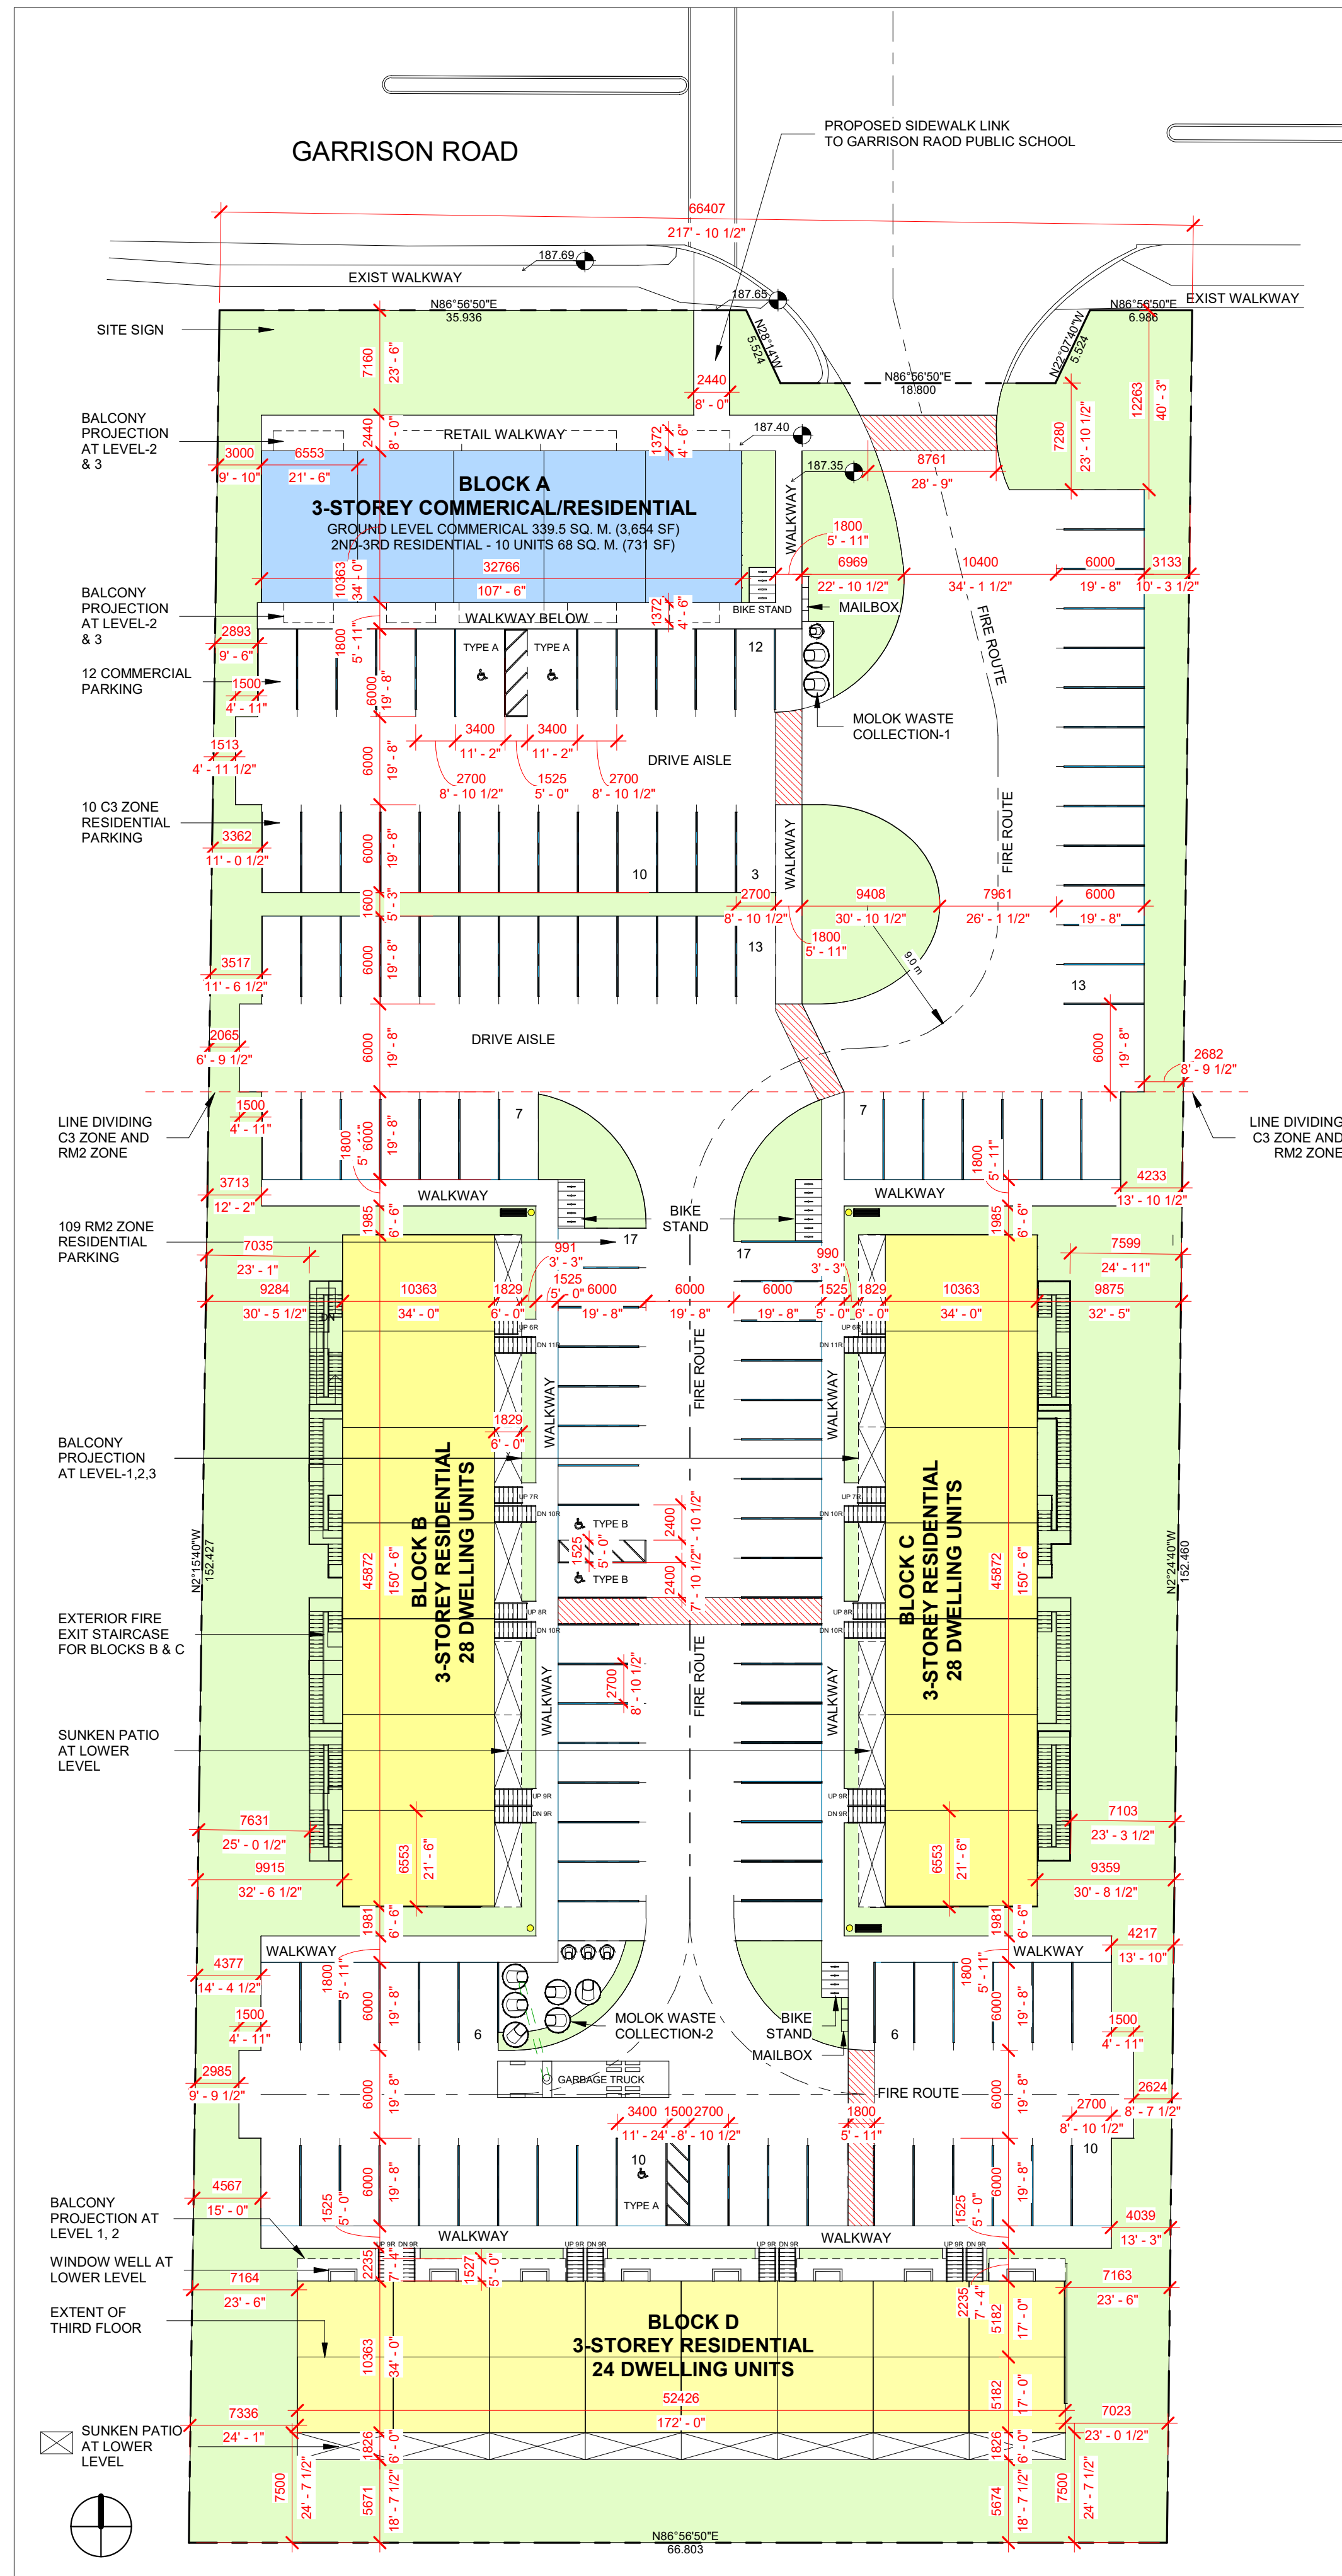

1 SITE PLAN
1:325

LEGEND:

- PROPOSED BUILDING(S)
- PROPOSED BUILDING(S)
- EXISTING / PROPOSED ASPHALT FINISH
- EXISTING/PROPOSED CONCRETE FINISH
- EXISTING/PROPOSED CONCRETE FINISH
- PROPOSED SOFT LANDSCAPING
- EXISTING/PROPOSED WOOD FINISH
- SUNKEN PATIO AT LOWER LEVEL
- PEDESTRIAN CROSSOVER
- PEDESTRIAN/VEHICULAR ENTRANCE POINT
- EXISTING/PROPOSED GRADE SLOPE
- EXISTING/PROPOSED GRADE ELEVATION
- D.S.
- PROPERTY LINE
- BALCONY PROJECTION ON UPPER FLOORS
- EXISTING/PROPOSED CHAIN LINK FENCE
- EXISTING/PROPOSED WOOD FENCE
- PROPOSED RETAINING WALL

CONCEPTUAL SITE STATISTICS

LOT AREA	10,047.03 SQ. M. (1.00 HECTARES)
C3 ZONE AREA	3,442.35 SQ. M.
RM2 ZONE AREA	6,604.68 SQ. M.
LOT FRONTAGE	66.40 M.
LOT COVERAGE	18.25%
LANDSCAPING	30.88%
LANDSCAPING	920 SQ.M. (3,102.92 SQ. M.)
BUILDING HEIGHT	12.0M (ALL BLOCKS)
NUMBER OF STOREYS	3 STOREYS (ALL BLOCKS)
PROPOSED UNITS	90 DWELLINGS
PROPOSED DENSITY	90 UNITS/HECTARE
PROPOSED PARKING	TOTAL 131 PARKING SPACES
	-119 RESIDENTIAL SPACES
	-12 COMMERCIAL SPACES
	(INCL 3 TYPE A ACCESSIBLE SPACES & 2 TYPE B ACCESSIBLE SPACES)


AREA SCHEDULE (GROSS BUILDING)

BLOCK	METRIC AREA	IMPERIAL AREA
A (RESIDENTIAL)	679 m ²	7308.7 ft ²
A (COMMERCIAL)	339.5 m ²	3,654 ft ²
B	1,901.5 m ²	20,468 ft ²
C	1,901.5 m ²	20,468 ft ²
D	1,901.5 m ²	20,468 ft ²
TOTAL	6,723 m²	72365.7 ft²

CONCEPTUAL UNIT AREAS:

3 BEDROOM UNITS	MIN. AREA = 79 SQ. M
2 BEDROOM UNITS	MIN. AREA = 60 SQ. M
1 BEDROOM UNITS	MIN. AREA = 50 SQ. M





Copyright of this drawing and design is reserved by the Designer. The Designer shall retain the right to reuse the design and drawings for other projects. The Client agrees to indemnify and hold the Designer harmless from all claims, damages, and expenses, including reasonable attorneys' fees, arising out of or from the use of the design and drawings by the Client. The Client shall be responsible for obtaining all necessary permits and approvals from the relevant authorities. The Designer shall not be responsible for any delays or costs incurred by the Client in obtaining such permits and approvals. The Designer shall not be responsible for any errors or omissions in the design and drawings, whether caused by the Designer or the Client. The Designer shall not be responsible for any claims, damages, and expenses, including reasonable attorneys' fees, arising out of or from the use of the design and drawings by the Client. The Client shall be responsible for obtaining all necessary permits and approvals from the relevant authorities. The Designer shall not be responsible for any delays or costs incurred by the Client in obtaining such permits and approvals. The Designer shall not be responsible for any errors or omissions in the design and drawings, whether caused by the Designer or the Client.

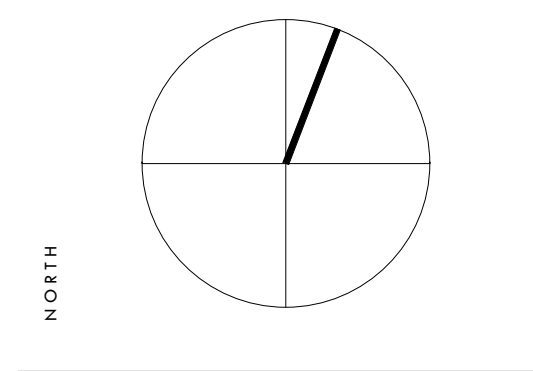


STAMP

ISSUED FOR BIA & CPA	2023/09/19	DATE
REGISTERED SITE PLAN CONSULTANT	2023/09/19	DATE
NO.		REVISION

SCALE	As Indicated
DATE	2023-09-19 11:07:35 AM
DRAWN	DK
CHECKED	JC
PROJECT NUMBER	21084
SHEET	

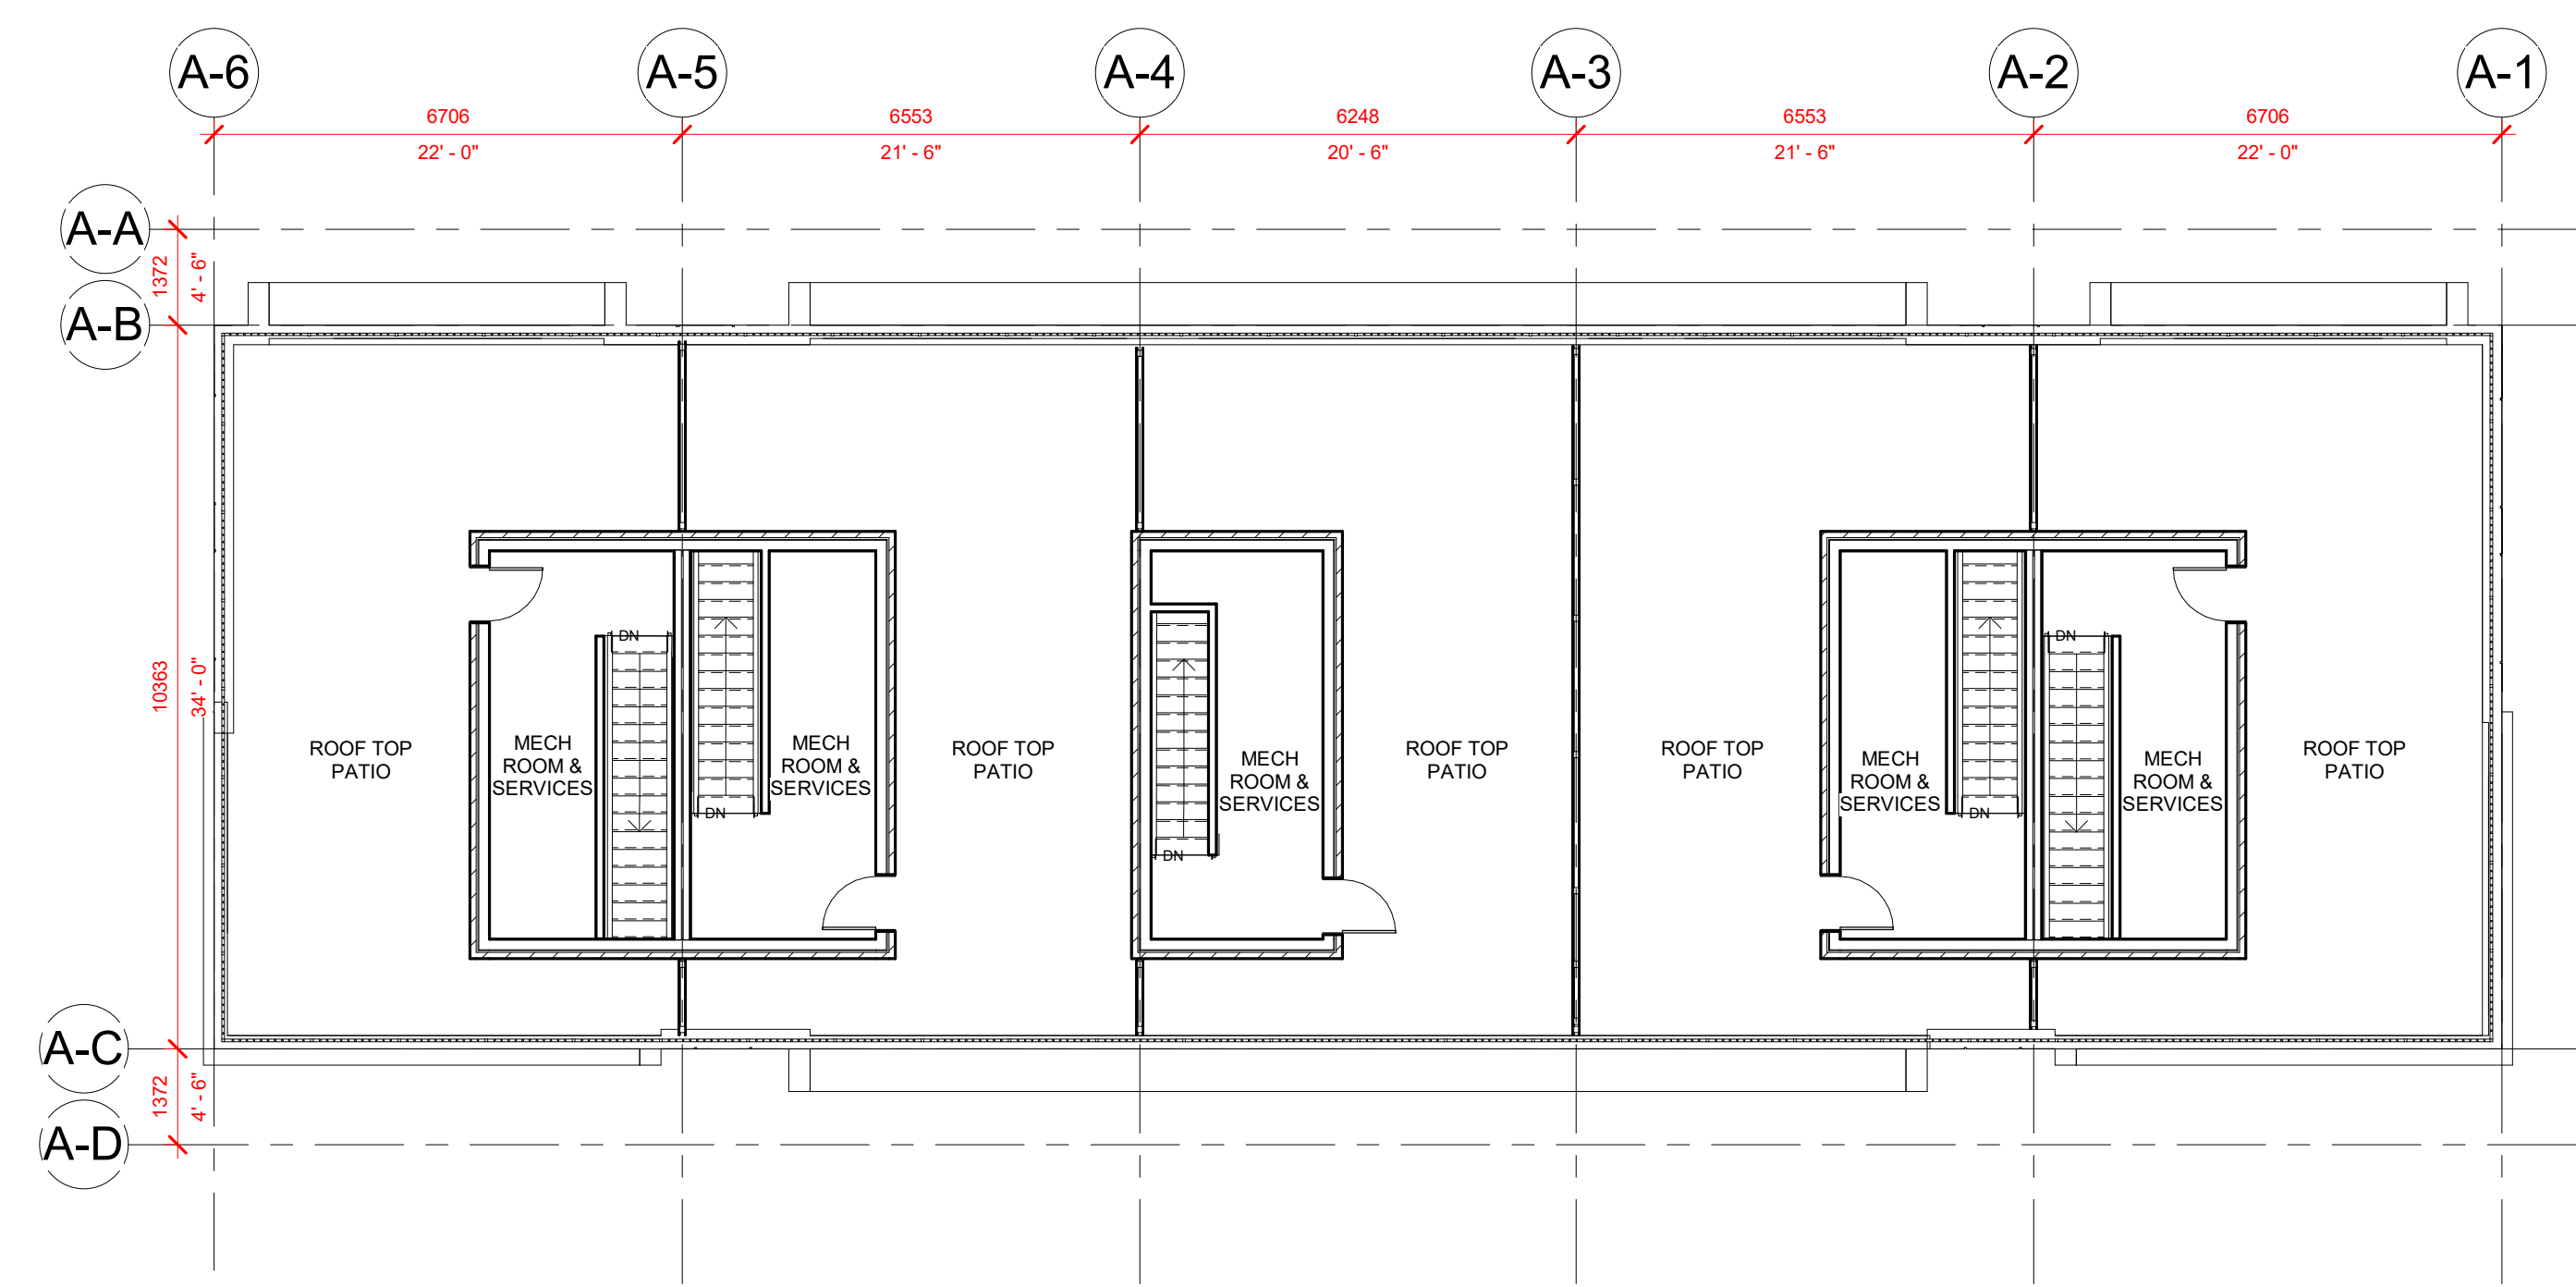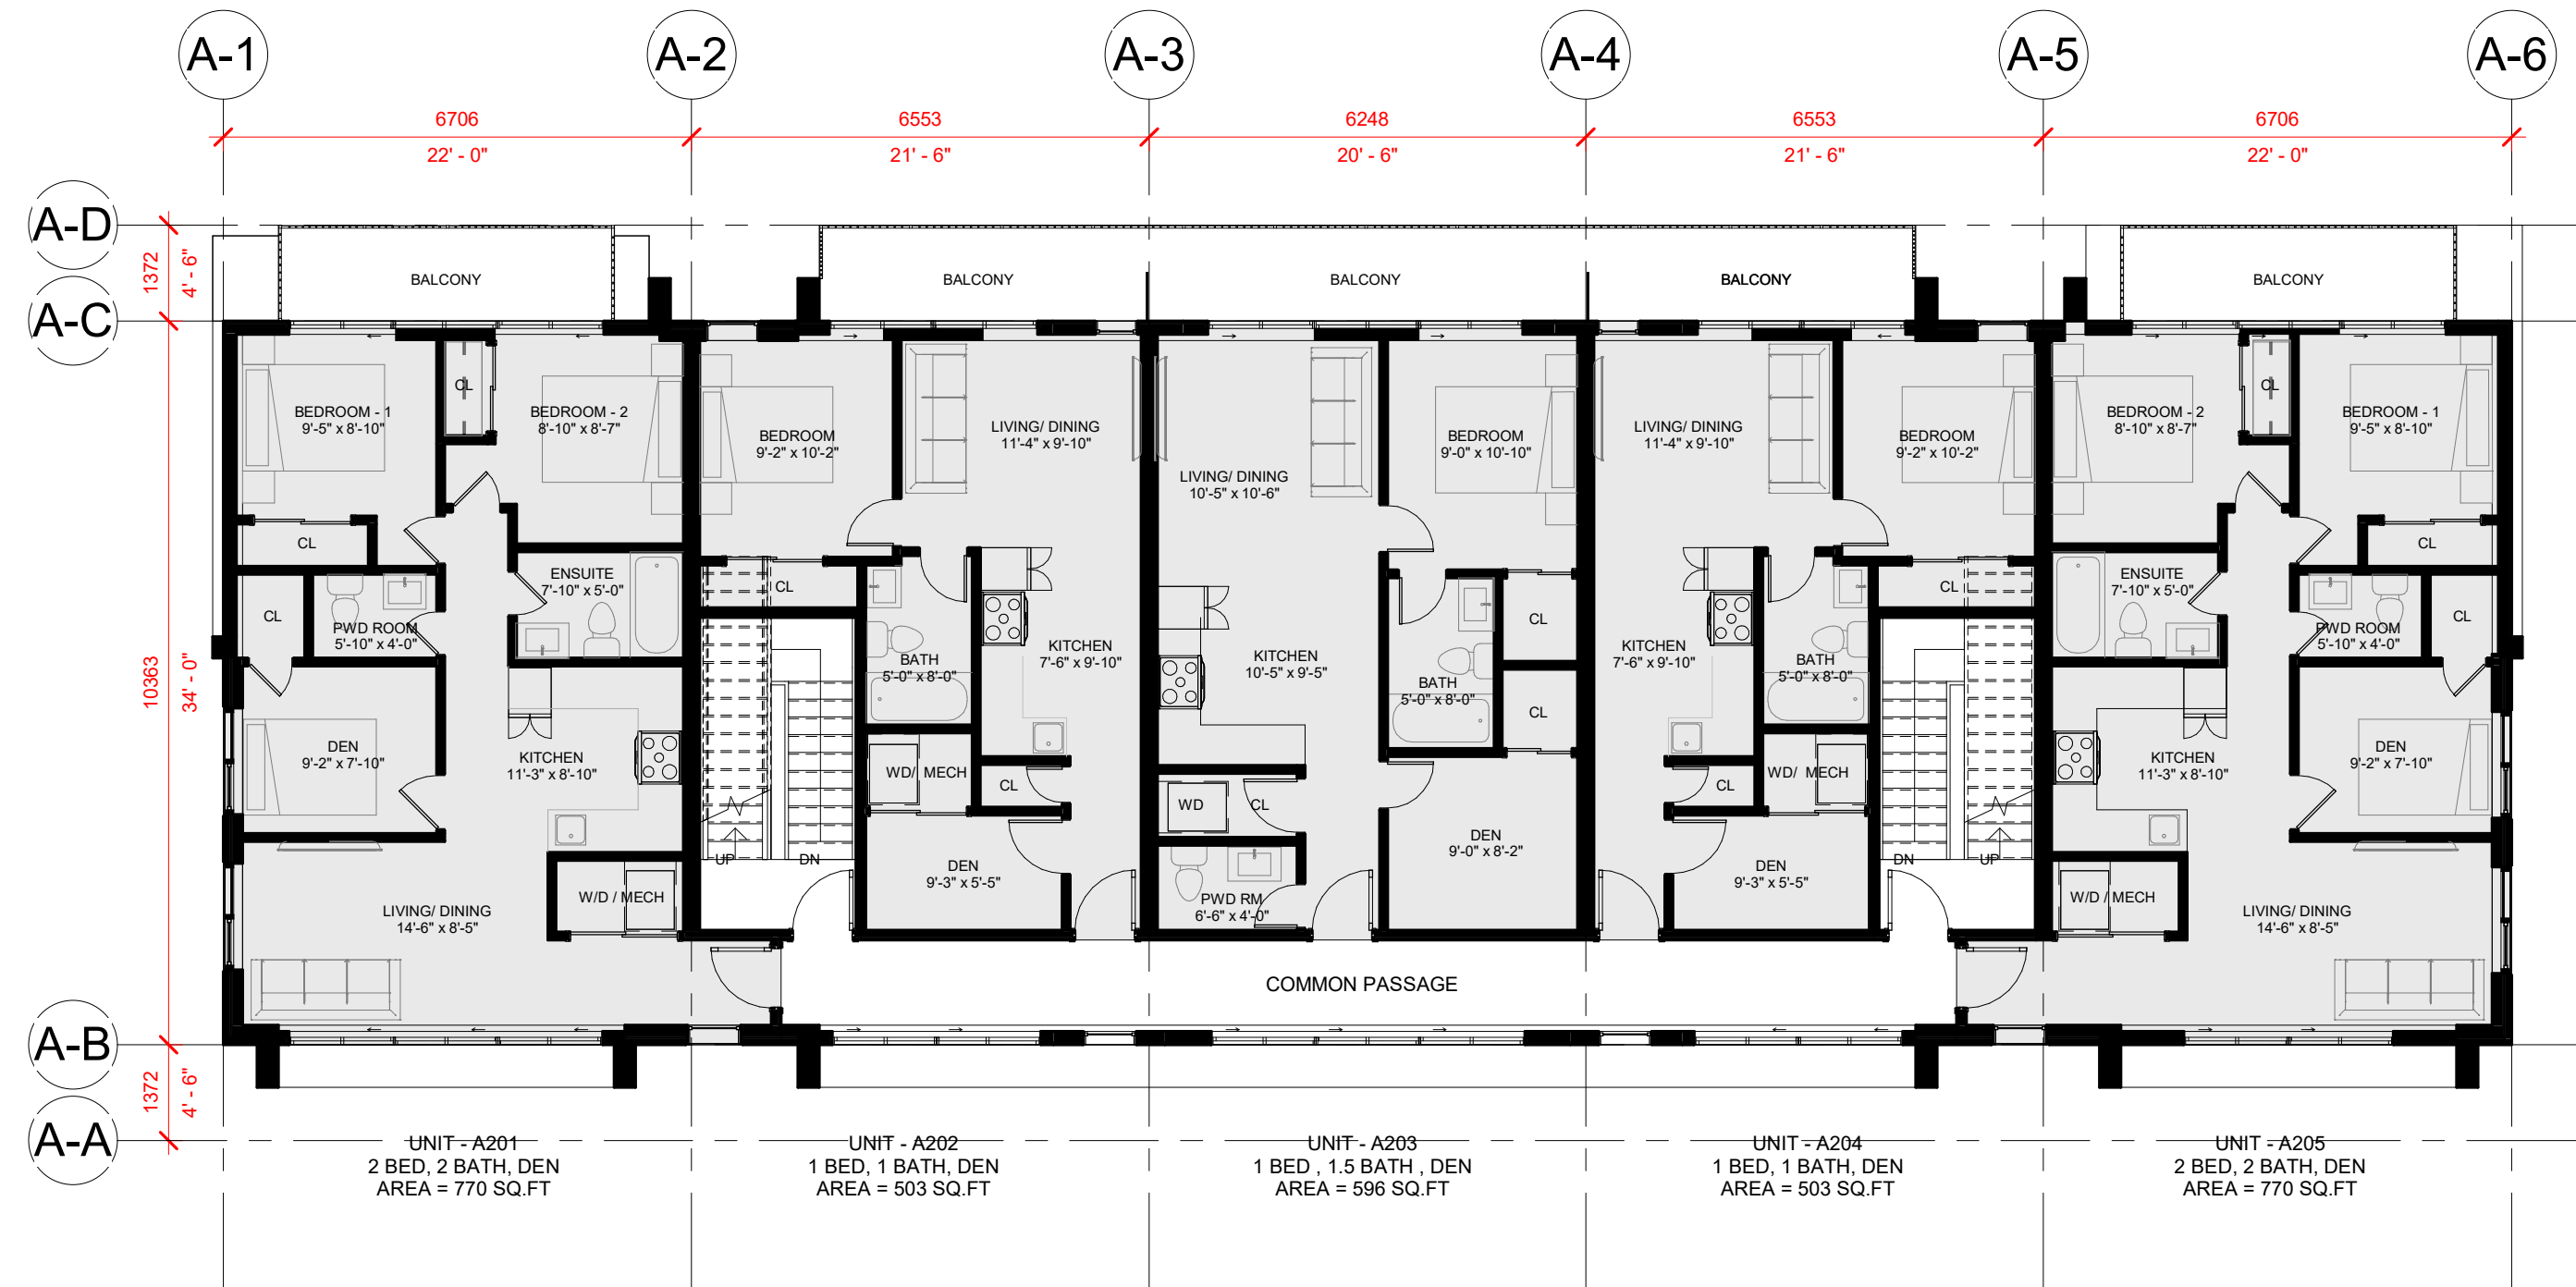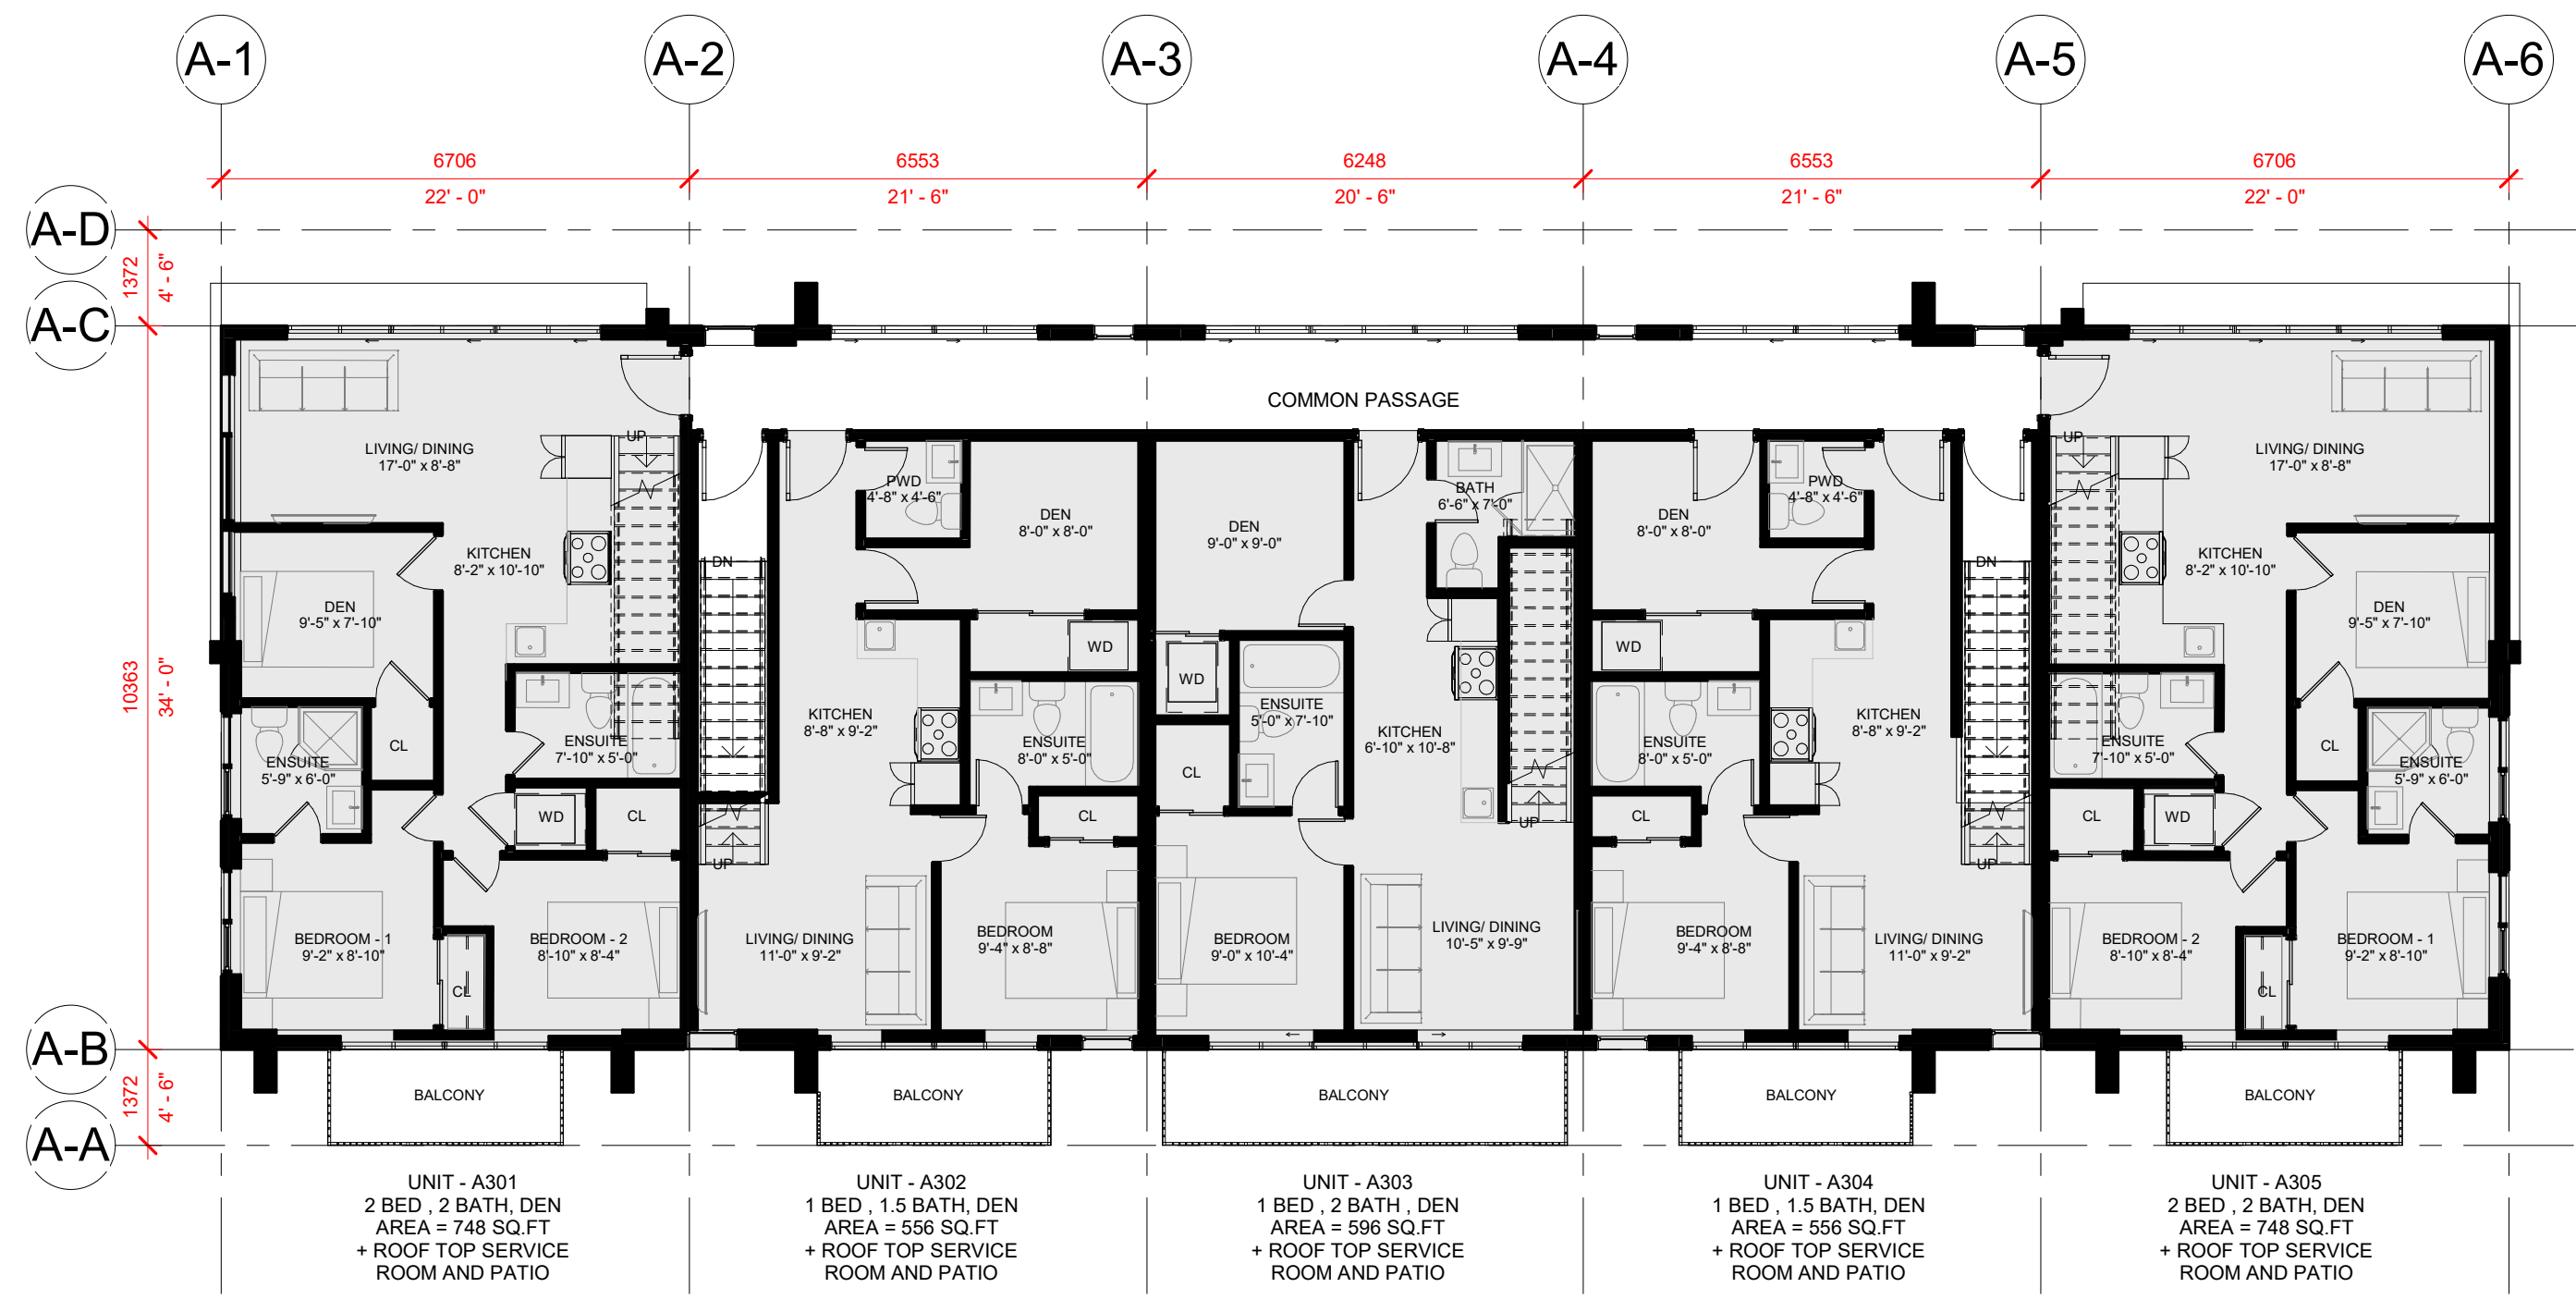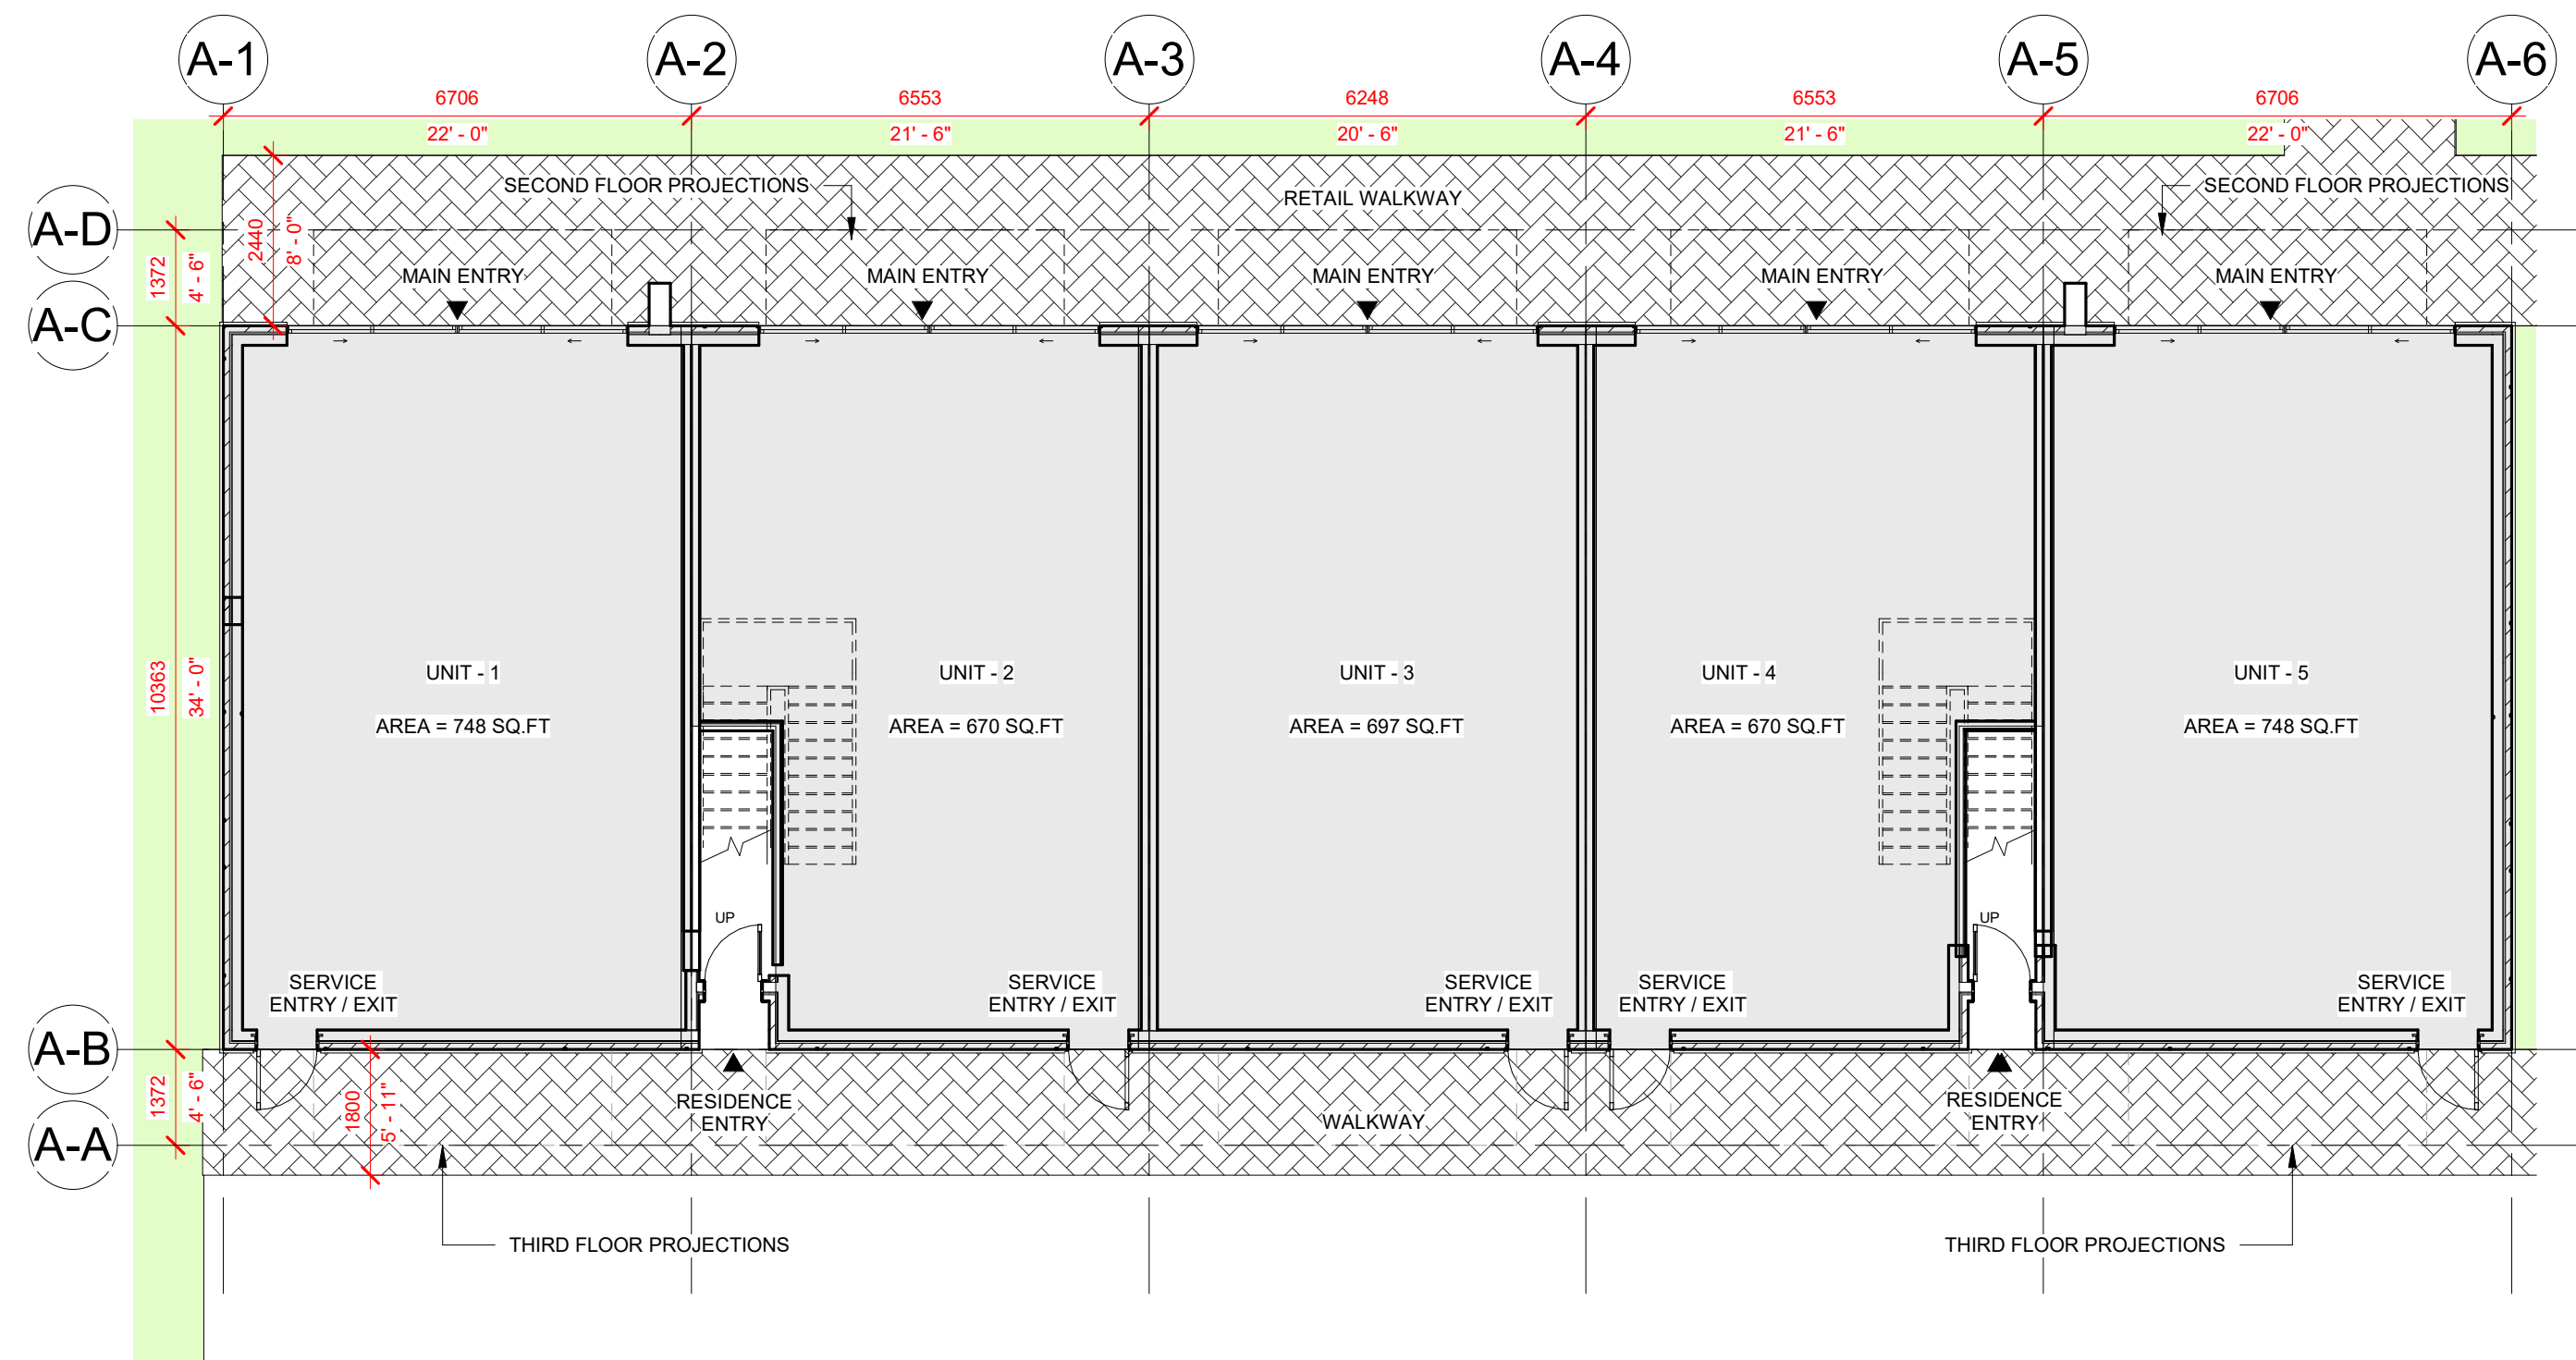

Copyright © 2022 Organica Studio + Inc. All rights reserved. This drawing is the property of Organica Studio + Inc. and is not to be reproduced, stored in a retrieval system, or transmitted in any form or by any means, electronic, mechanical, photocopying, recording, or by any information storage and retrieval system, without the prior written permission of Organica Studio + Inc. The architect has prepared this drawing for the use of the client and is not to be used for any other purpose without the prior written permission of Organica Studio + Inc. The architect is not responsible for any errors or omissions in this drawing. The client is responsible for the accuracy and completeness of the information provided to the architect. 

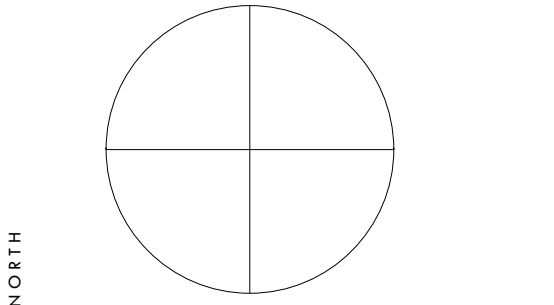

FILE NAME: X:\Organica\Projects\2022\22081 - 1127 Garrison Road\30A & 30A - Revised Stair and Block Location.rvt
PLOT DATE: 2023-09-19 11:07:39 AM

STAMP


NO.	DESCRIPTION	DATE
1	ISSUED FOR 30A & 30A	2023-09-19

BLOCK A - FLOOR PLANS


STACKED DWELLINGS

1127 GARRISON ROAD, FORT ERIE


Copyright of the drawings and design is reserved by the Designer. The Designer shall retain the right to use the drawings and design for the project and for any other project without the prior written consent of the Client. The Client shall be responsible for the protection of these drawings and design. The Client shall not be allowed to reproduce or use these drawings and design for any other project without the prior written consent of the Designer. The Designer shall not be held liable for any errors or omissions in these drawings and design. The Client shall be responsible for the accuracy of the information provided to the Designer. The Designer shall not be held liable for any errors or omissions in these drawings and design. The Client shall be responsible for the accuracy of the information provided to the Designer.

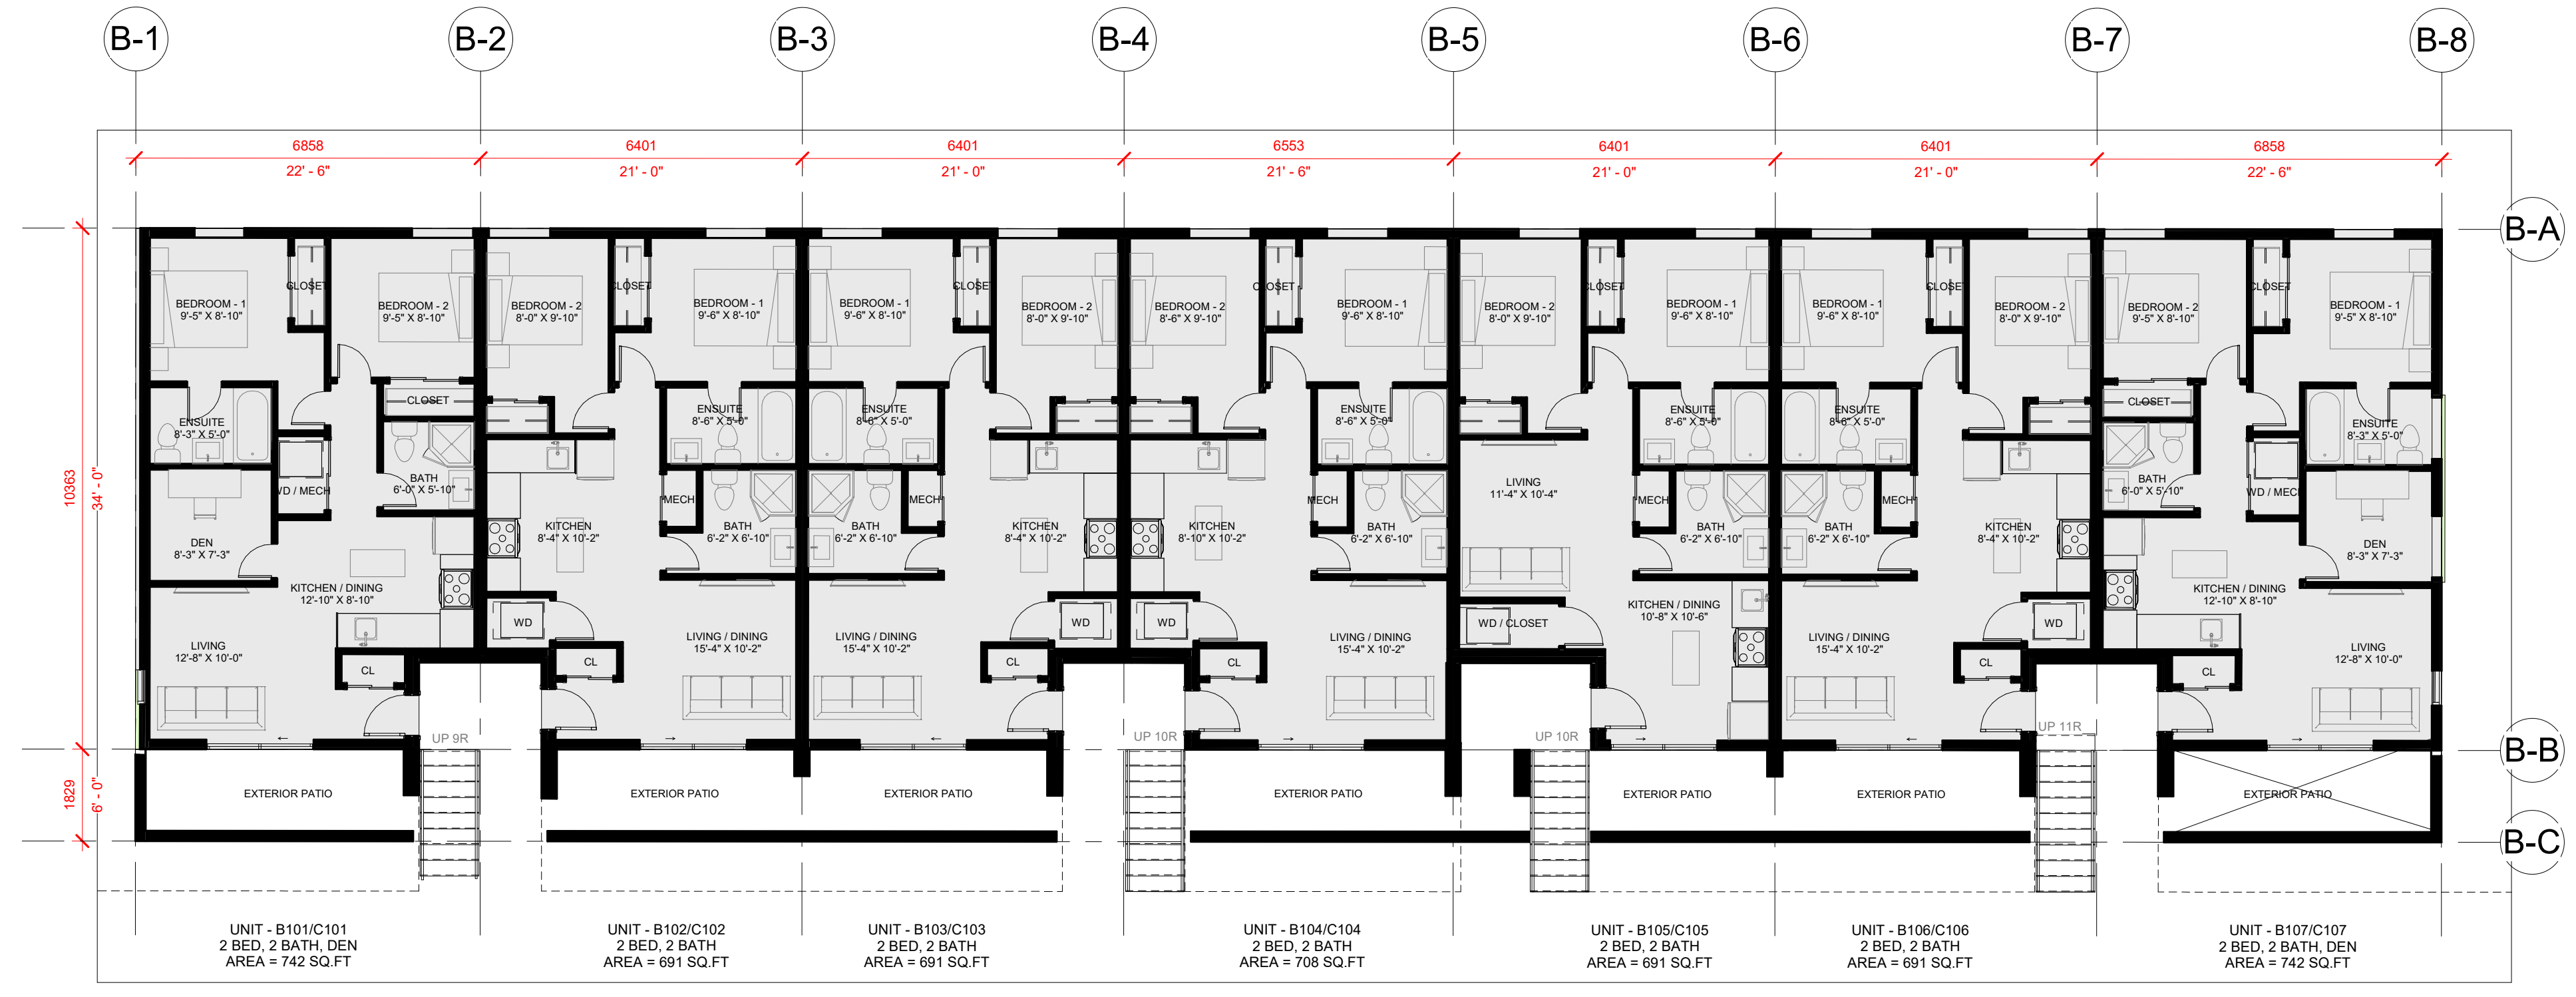

1 Block B & C - Lower Level
1 : 100

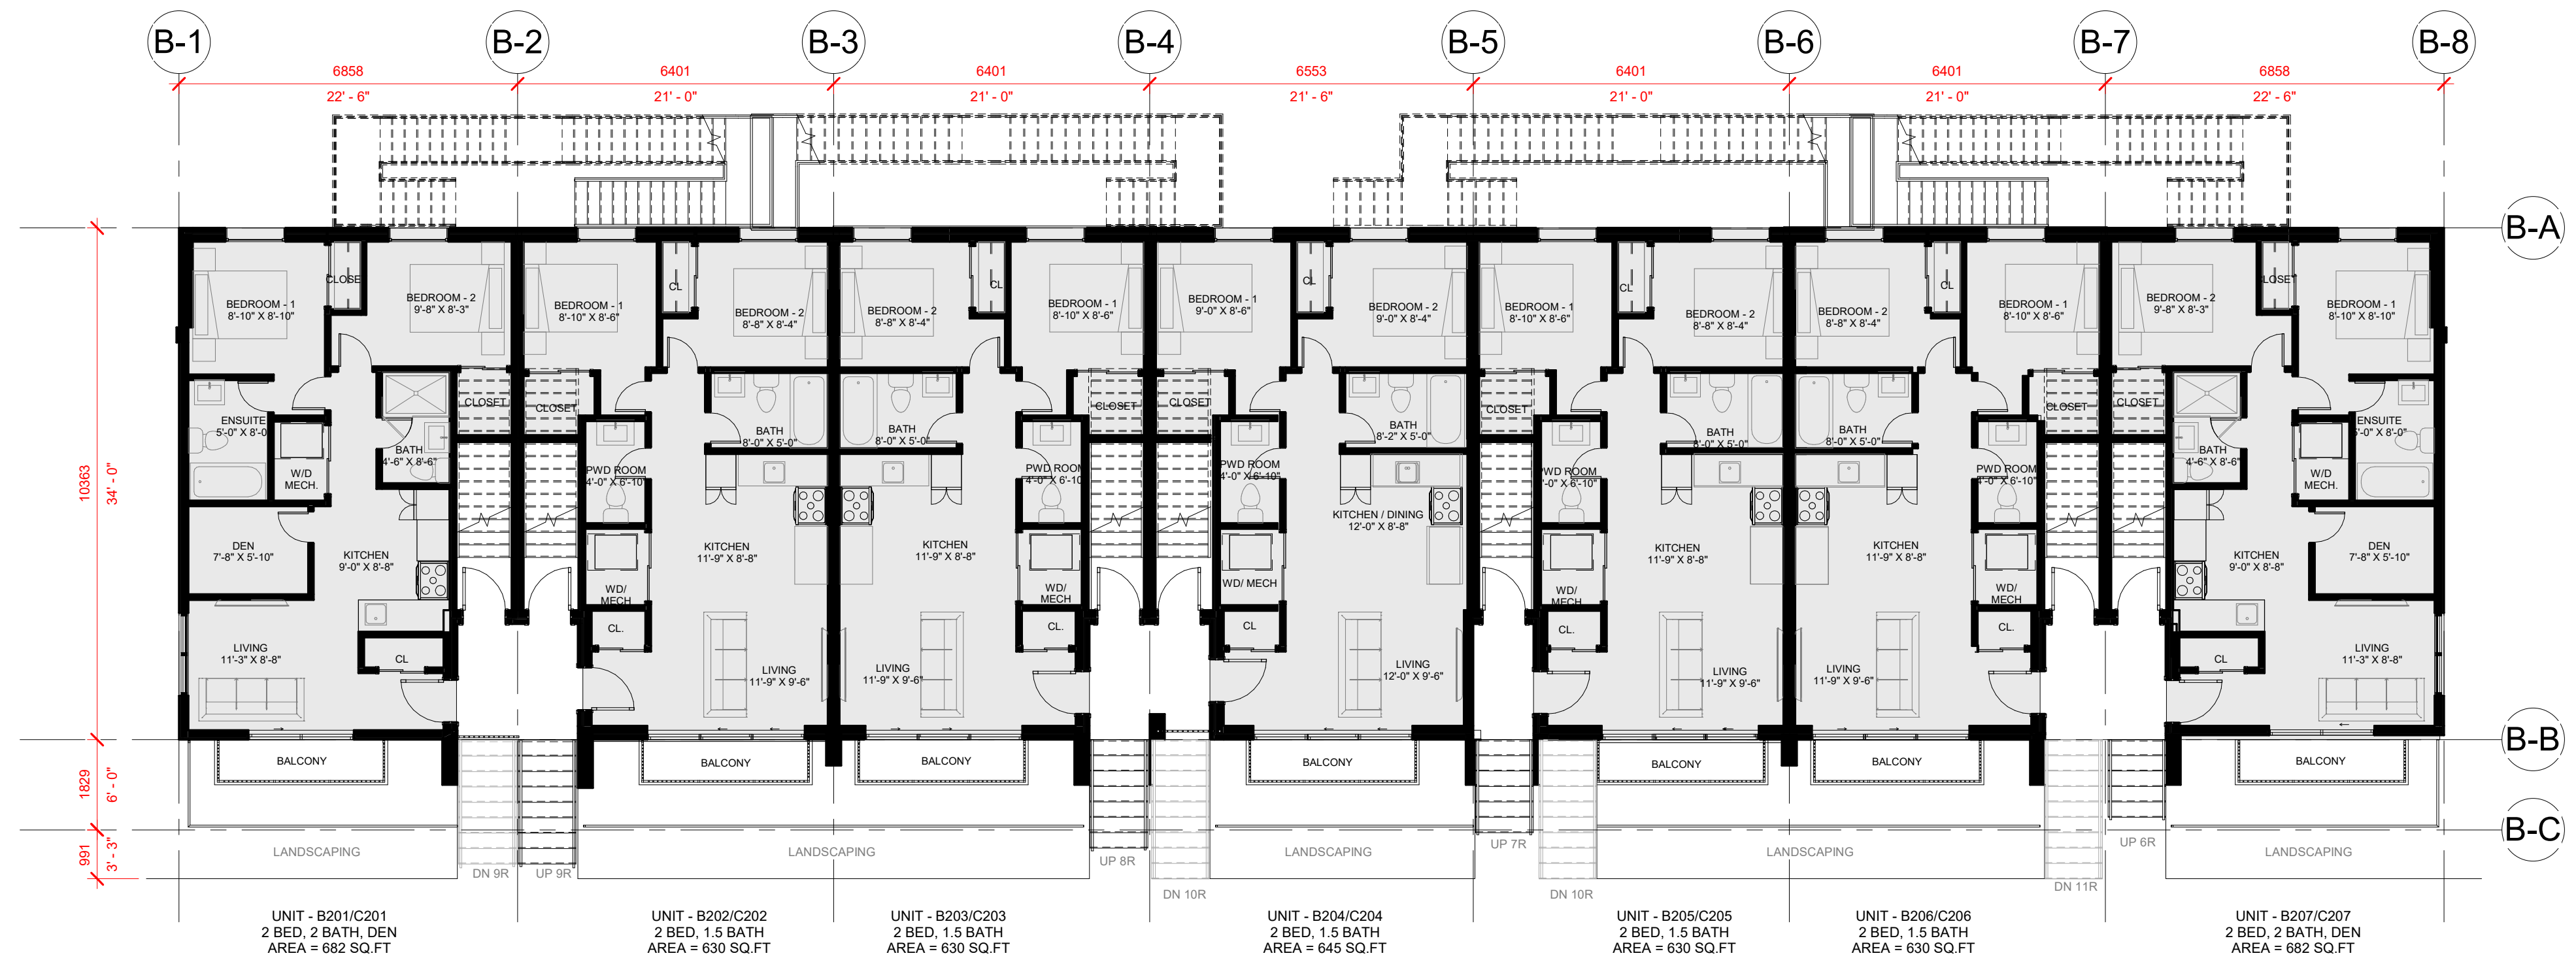

2 Block B & C - Ground Level
1 : 100

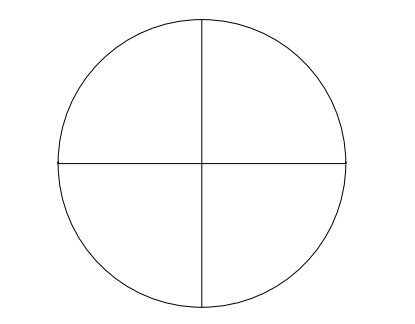

NORTH

STAMP

NO.	DESCRIPTION	DATE
1	ISSUED FOR BIA & OIA	2023/09/19


BLOCKS B & C - FLOOR PLANS

STACKED DWELLINGS

1127 GARRISON ROAD, FORT ERIE


SCALE	1 : 100
DATE	2023-09-19 11:07:41 AM
DRAWN	Author
CHECKED	Checker
PROJECT NUMBER	21084
SHEET	A201

Copyright of the drawings and design is reserved by the Designer. The Designer warrants that the drawings and design are the original work of the Designer and that the Designer has the right to use the drawings and design for the project and to reproduce the drawings and design for the project. The Designer does not warrant that the drawings and design are free from errors or omissions. The Designer shall not be held liable for any errors or omissions in the drawings and design. The drawings and design are provided for the project and shall not be used for any other purpose. 

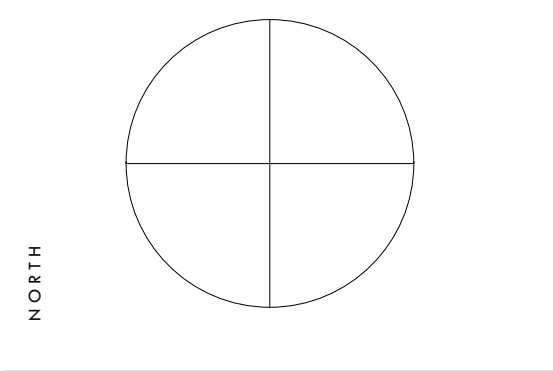


NO.	DESCRIPTION	DATE
1	ISSUED FOR BSA, E. OSA	2023.09.19

STAMP

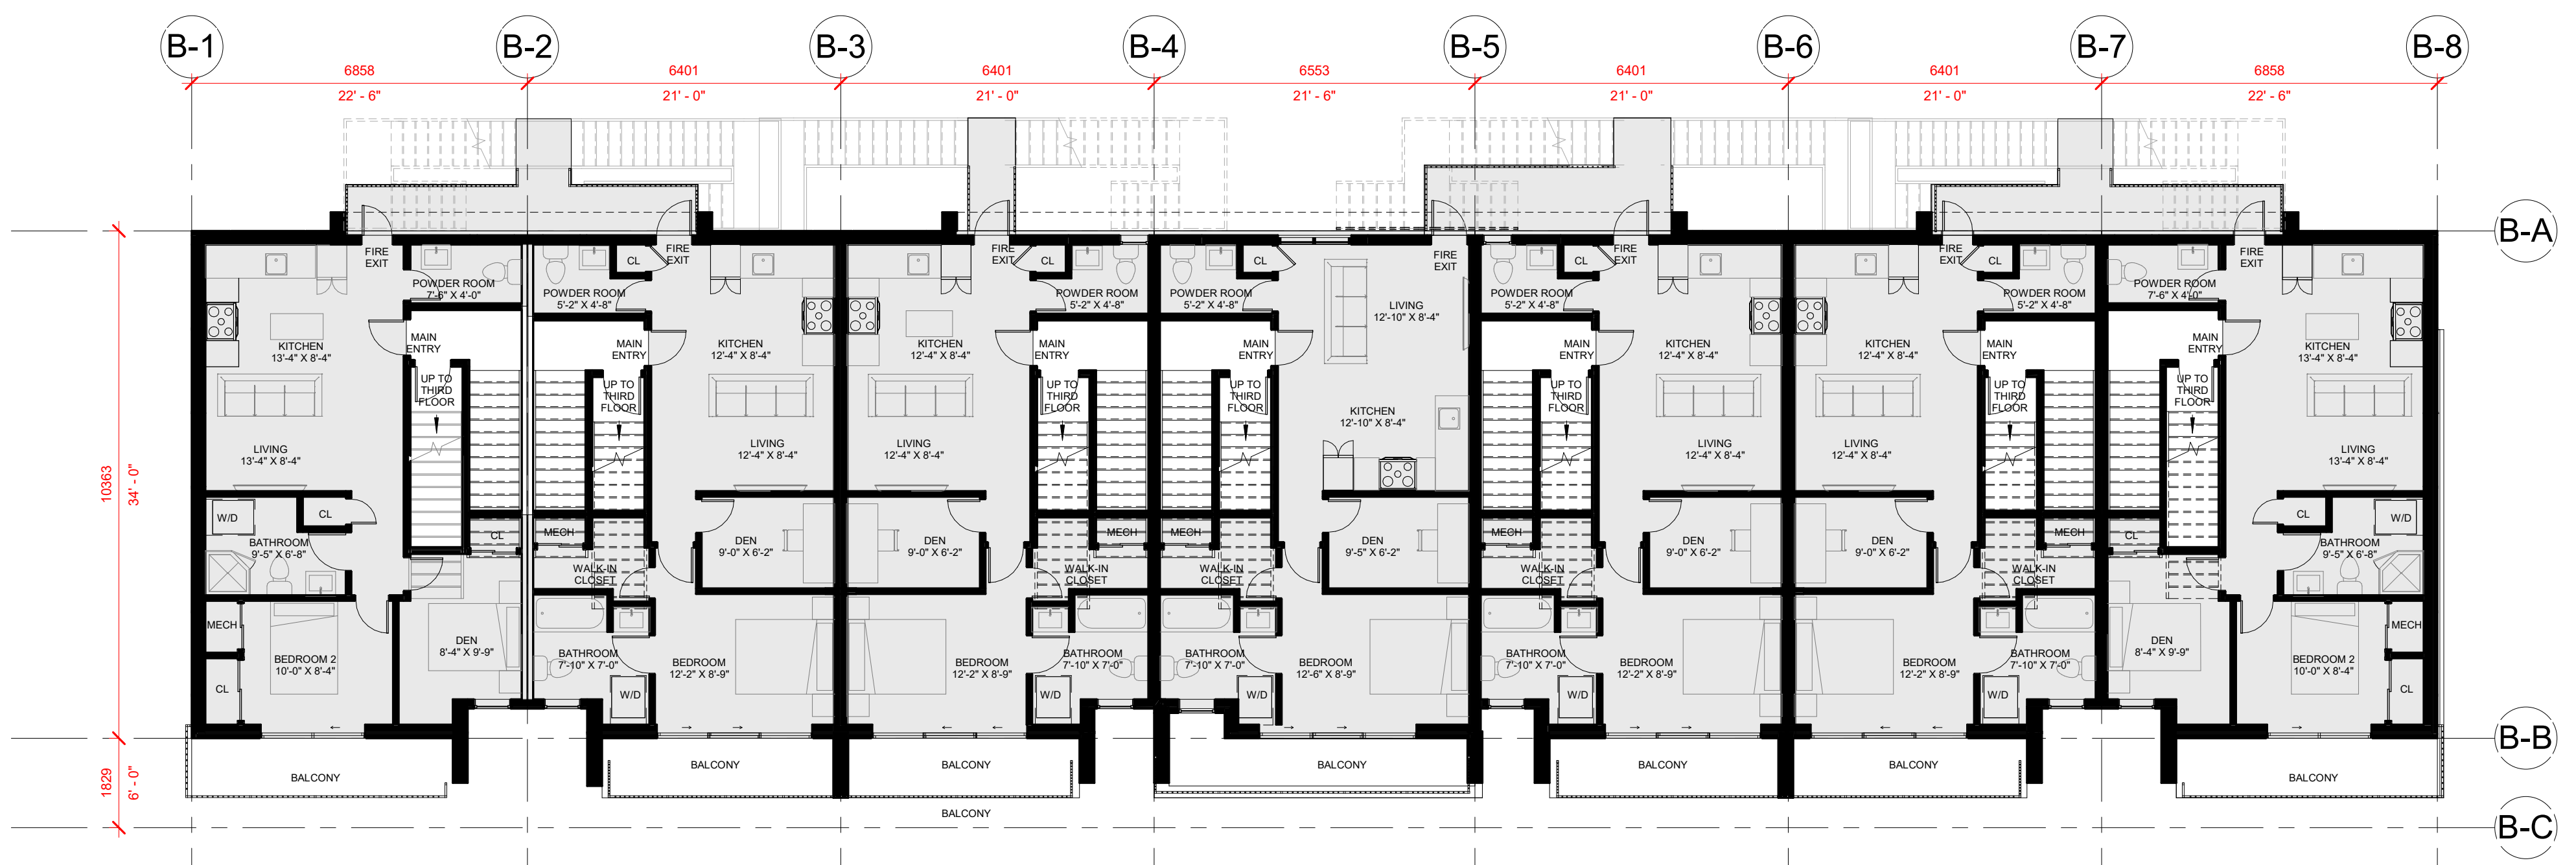

1 Block B & C - Second Level
1 : 100

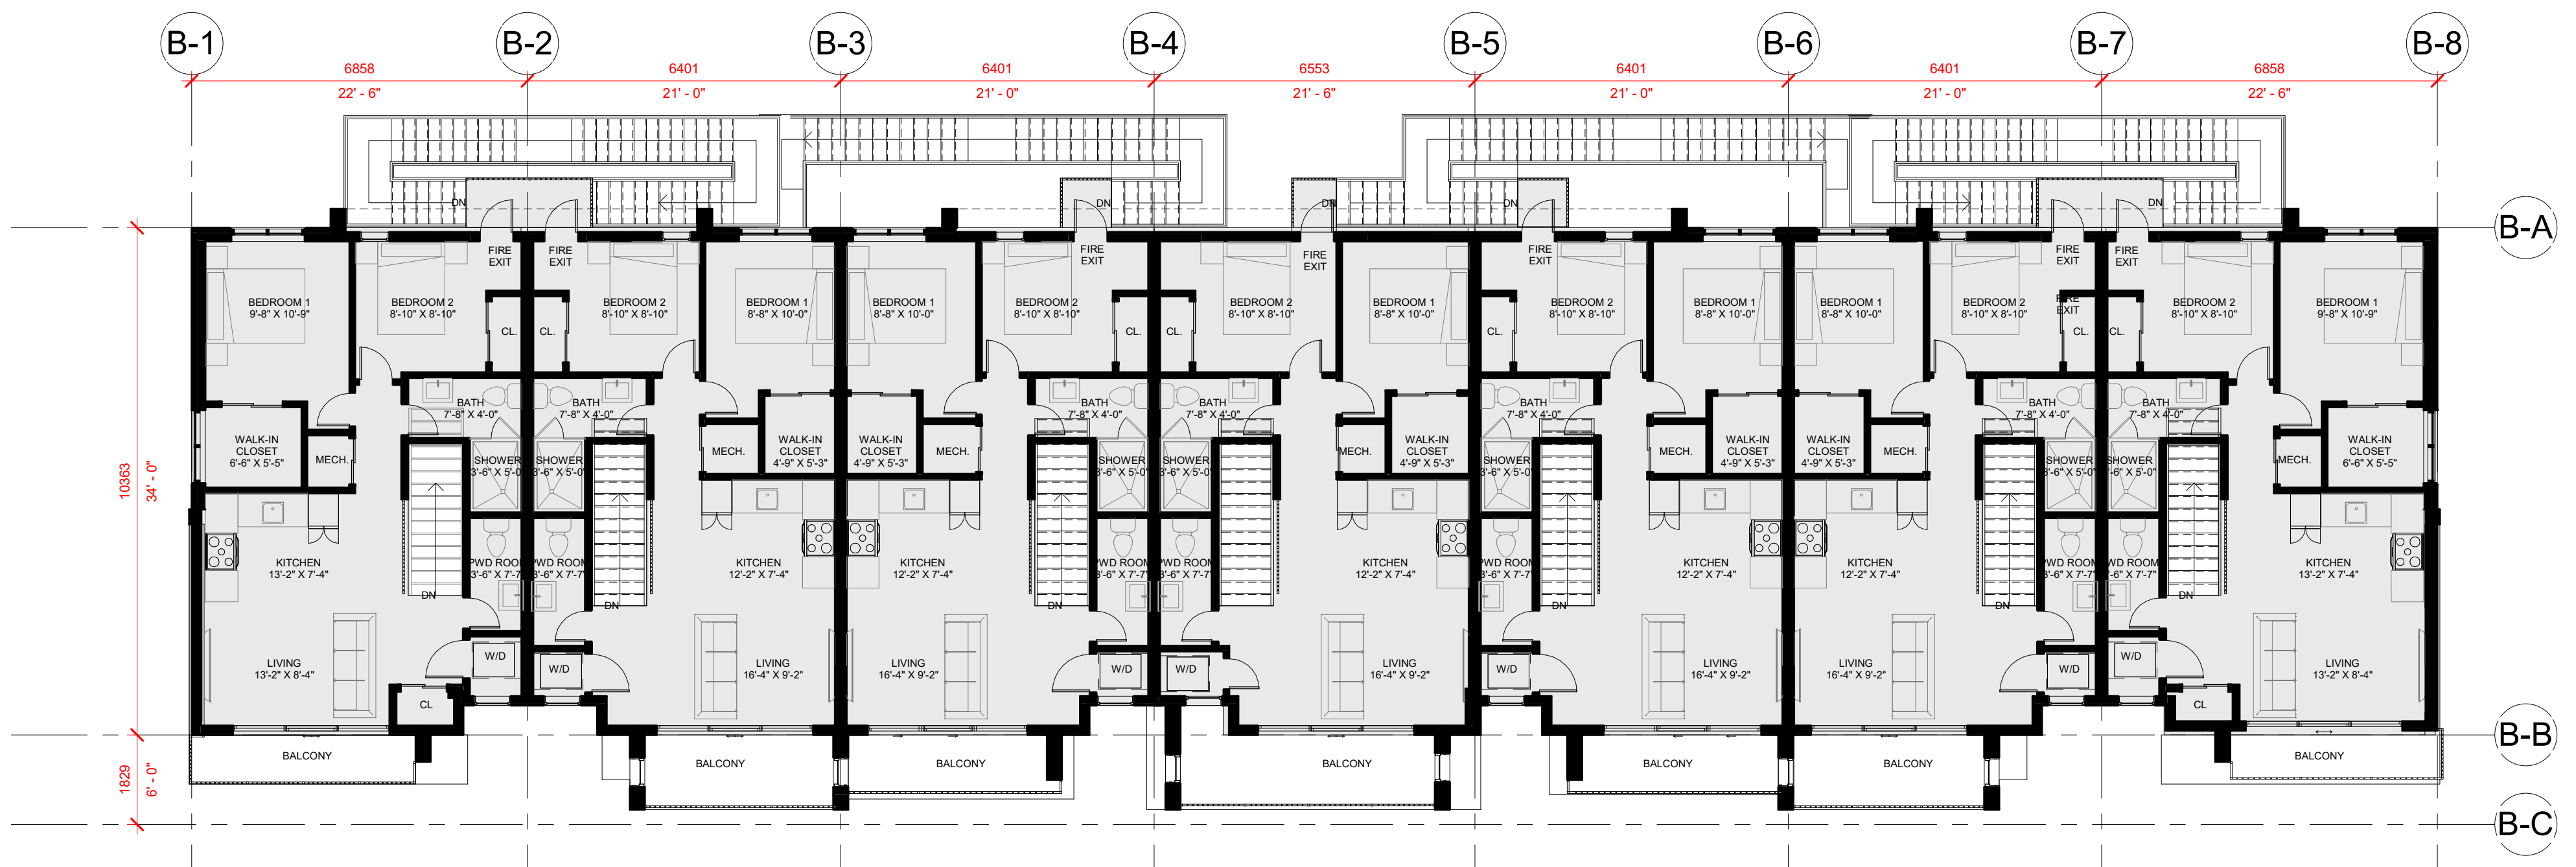

2 Block B & C - Third Level
1 : 100



BLOCKS B & C - FLOOR PLANS

STACKED DWELLINGS


1127 GARRISON ROAD, FORT RIE

SCALE	1:100
DATE	2023-09-19 11:07:44 AM
DRAWN	Author
CHECKED	Checker
PROJECT NUMBER	21084
SHEET	A202

A202

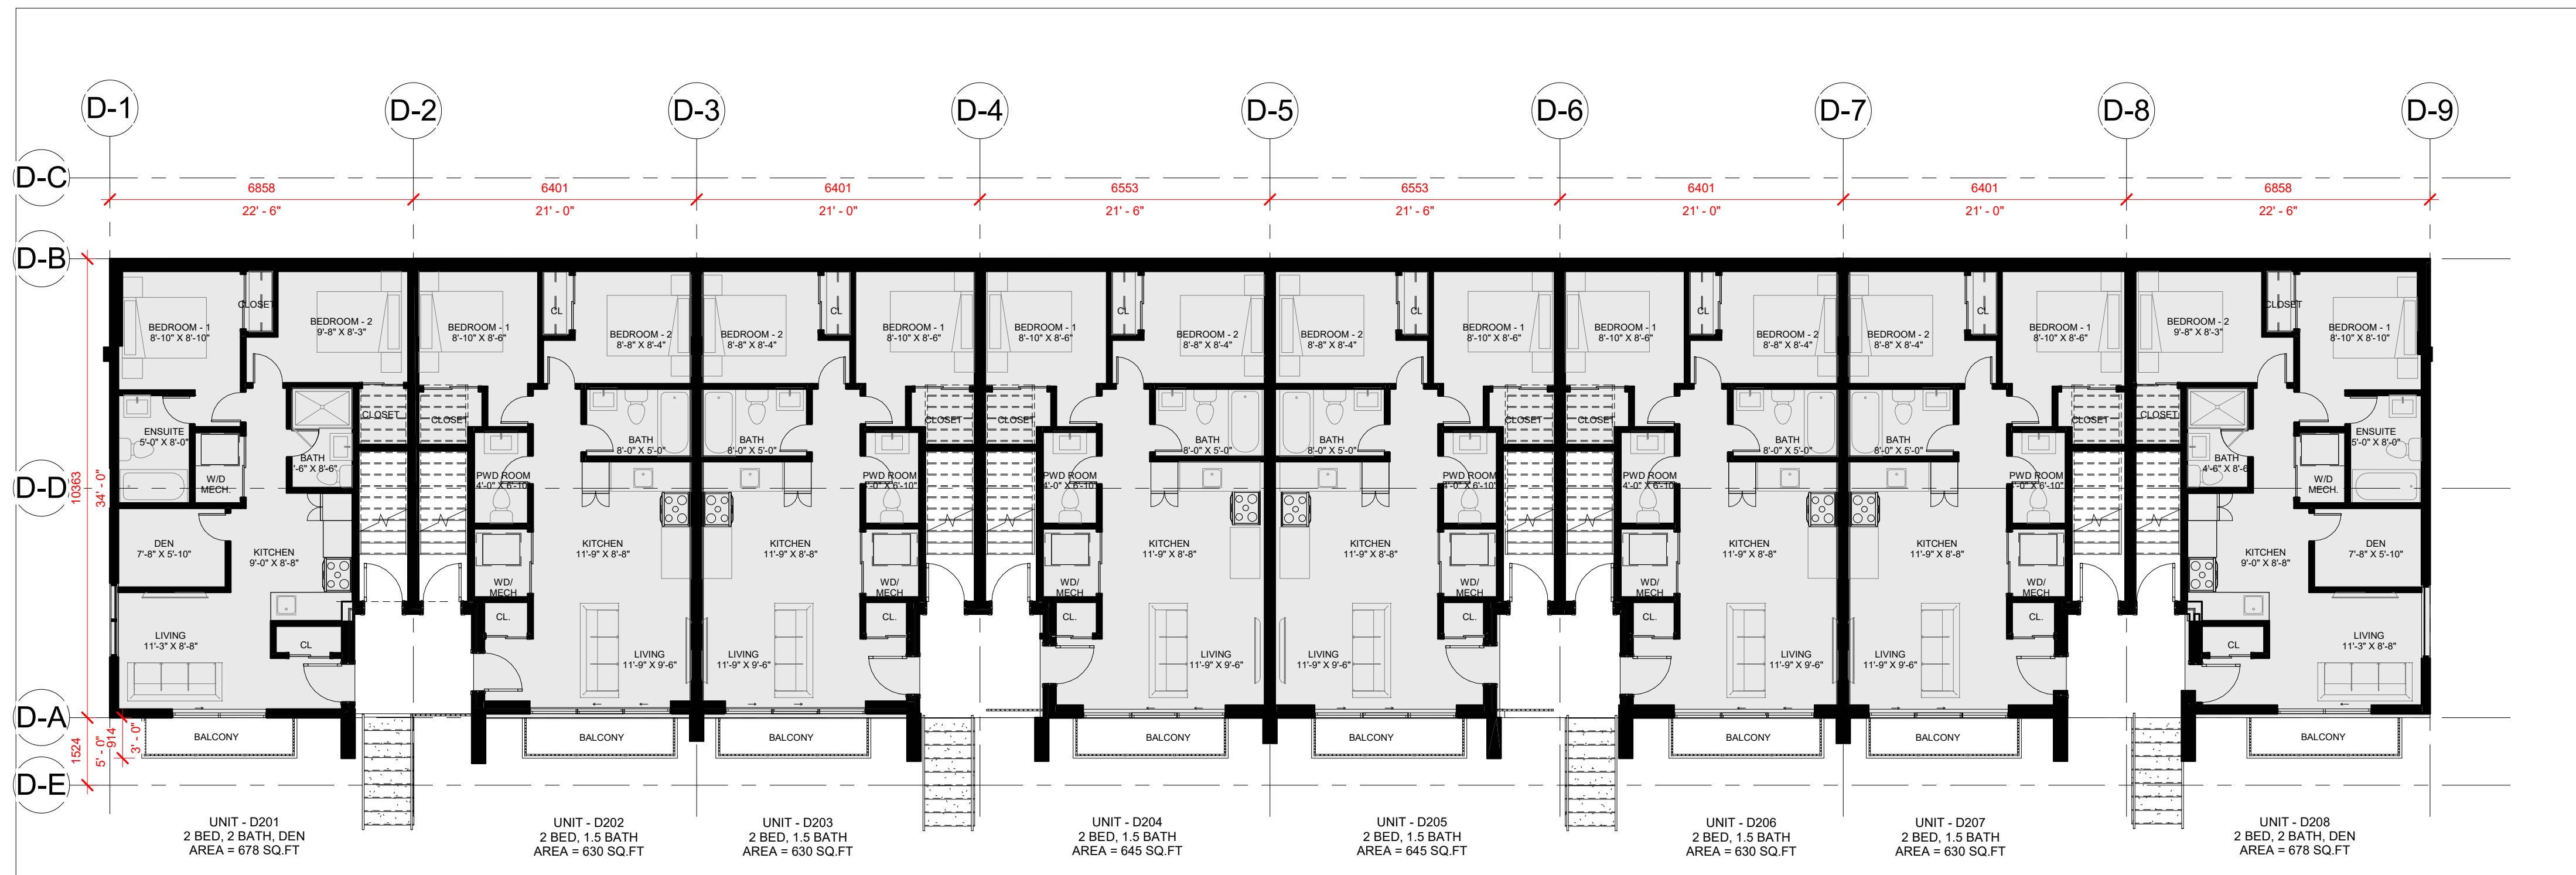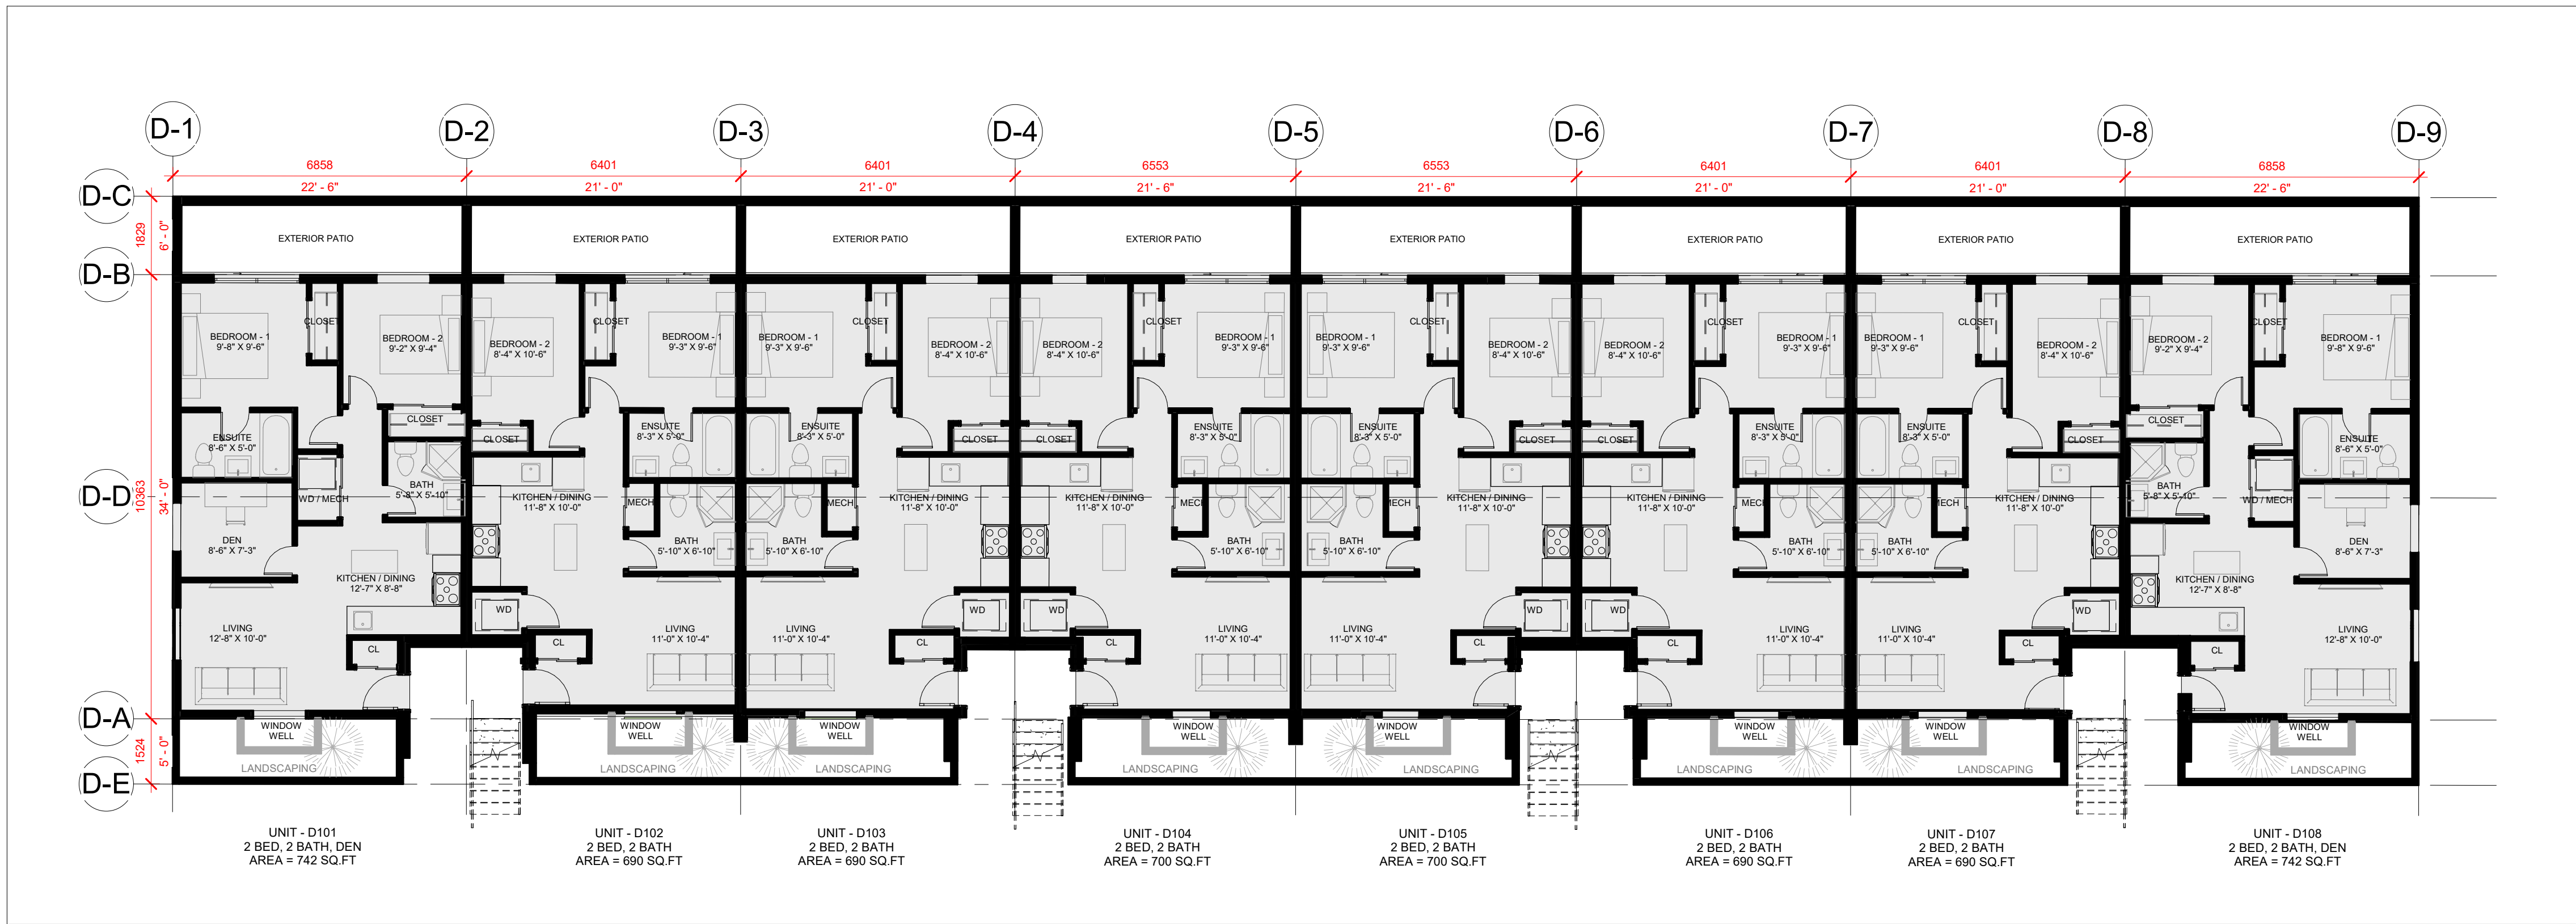

Copyright of the drawings and design is reserved by the Designer. The drawings are prepared for the construction of the project and shall not be used for any other project without the written permission of the Designer. The Designer has no liability for the reproduction of these drawings or the construction of the project without the written permission of the Designer. The Designer is not responsible for any errors or omissions in these drawings. The Designer is not responsible for any construction delays or costs. 

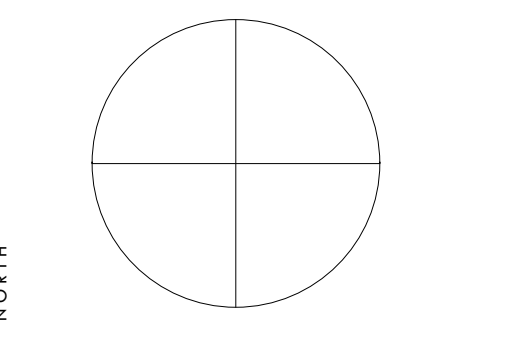

STAMP

NO.	DESCRIPTION	DATE
1	ISSUED FOR PERMITS	2023/09/19

BLOCKS D - FLOOR PLANS


STACKED DWELLINGS

1127 GARRISON ROAD, FORT ERIE


SCALE	1 : 100
DATE	2023-09-19 11:07:47 AM
DRAWN	Author
CHECKED	Checker
PROJECT NUMBER	21084
SHEET	

A203


Copyright of the drawings and design is reserved by the Designer. The drawings are prepared for the construction of the project and are not to be used for any other purpose without the written permission of the Designer. The Designer does not accept any liability for the construction of the project or the safety of the construction. 

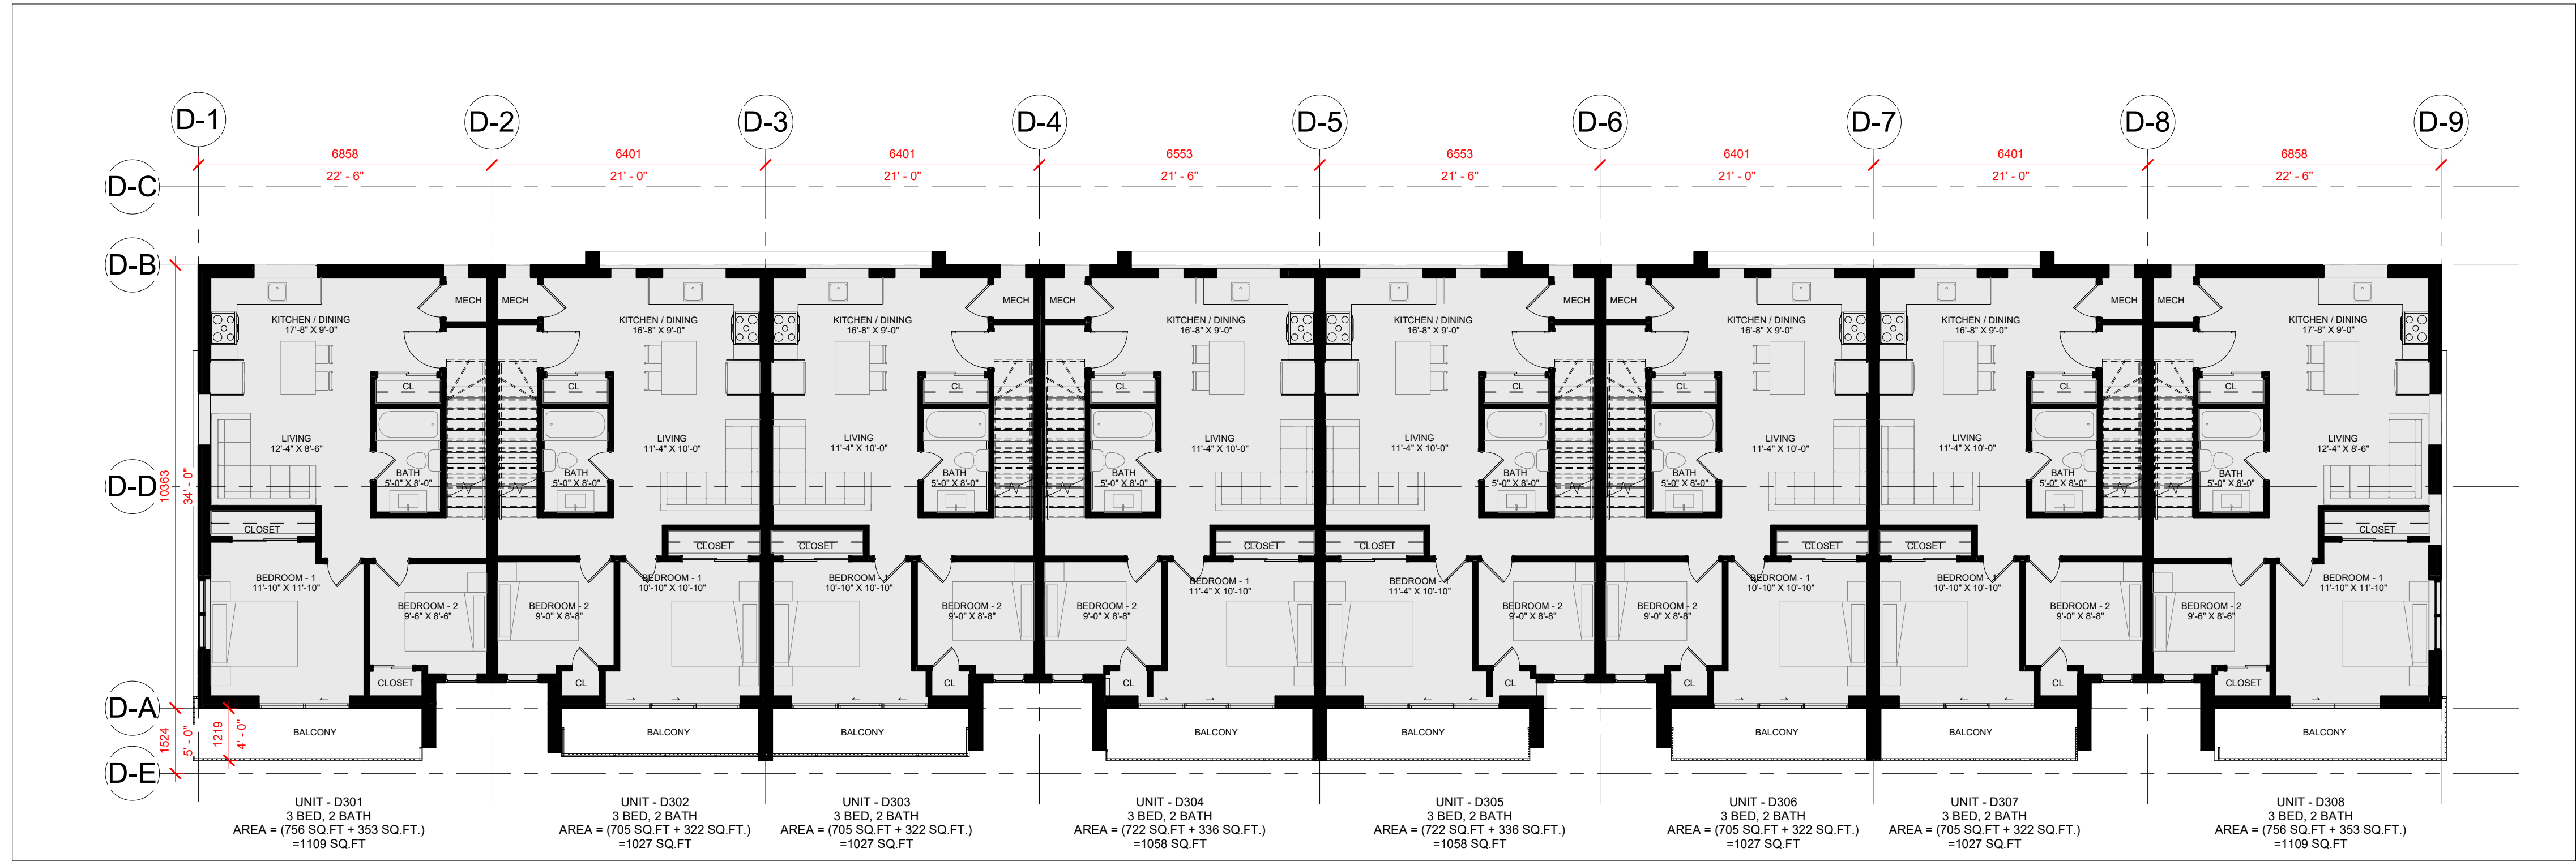

1 Block D - Second Level
1 : 100

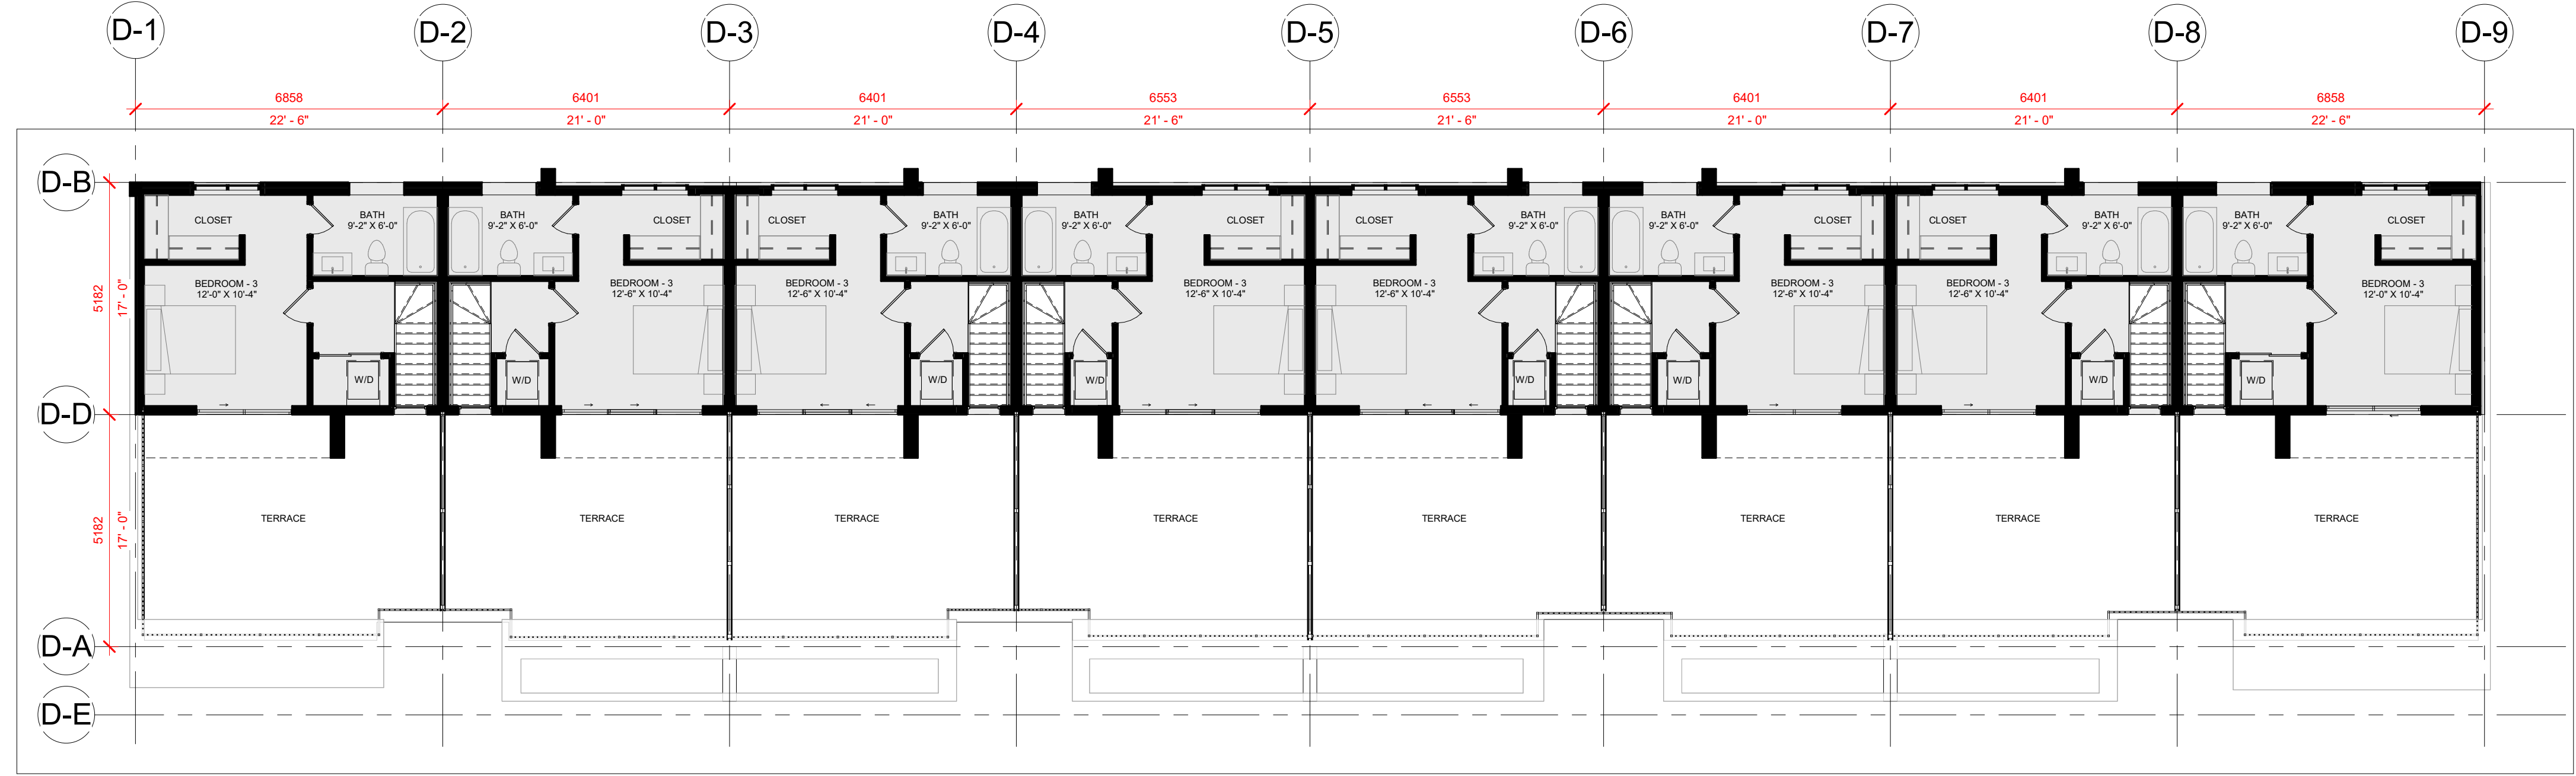

2 Block D - Third Level
1 : 100

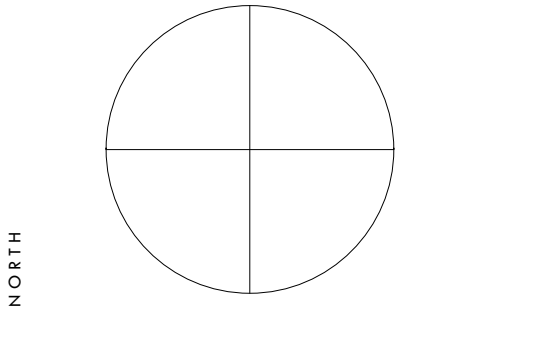

STAMP




NO.	DESCRIPTION	DATE
1	ISSUED FOR SEALED COPY	2023/09/19

BLOCKS D - FLOOR PLANS


STACKED DWELLINGS

1127 GARRISON ROAD, FORT ERIE

SCALE	1 : 100
DATE	2023-09-19 11:07:49 AM
DRAWN	Author
CHECKED	Checker
PROJECT NUMBER	21084
SHEET	A204

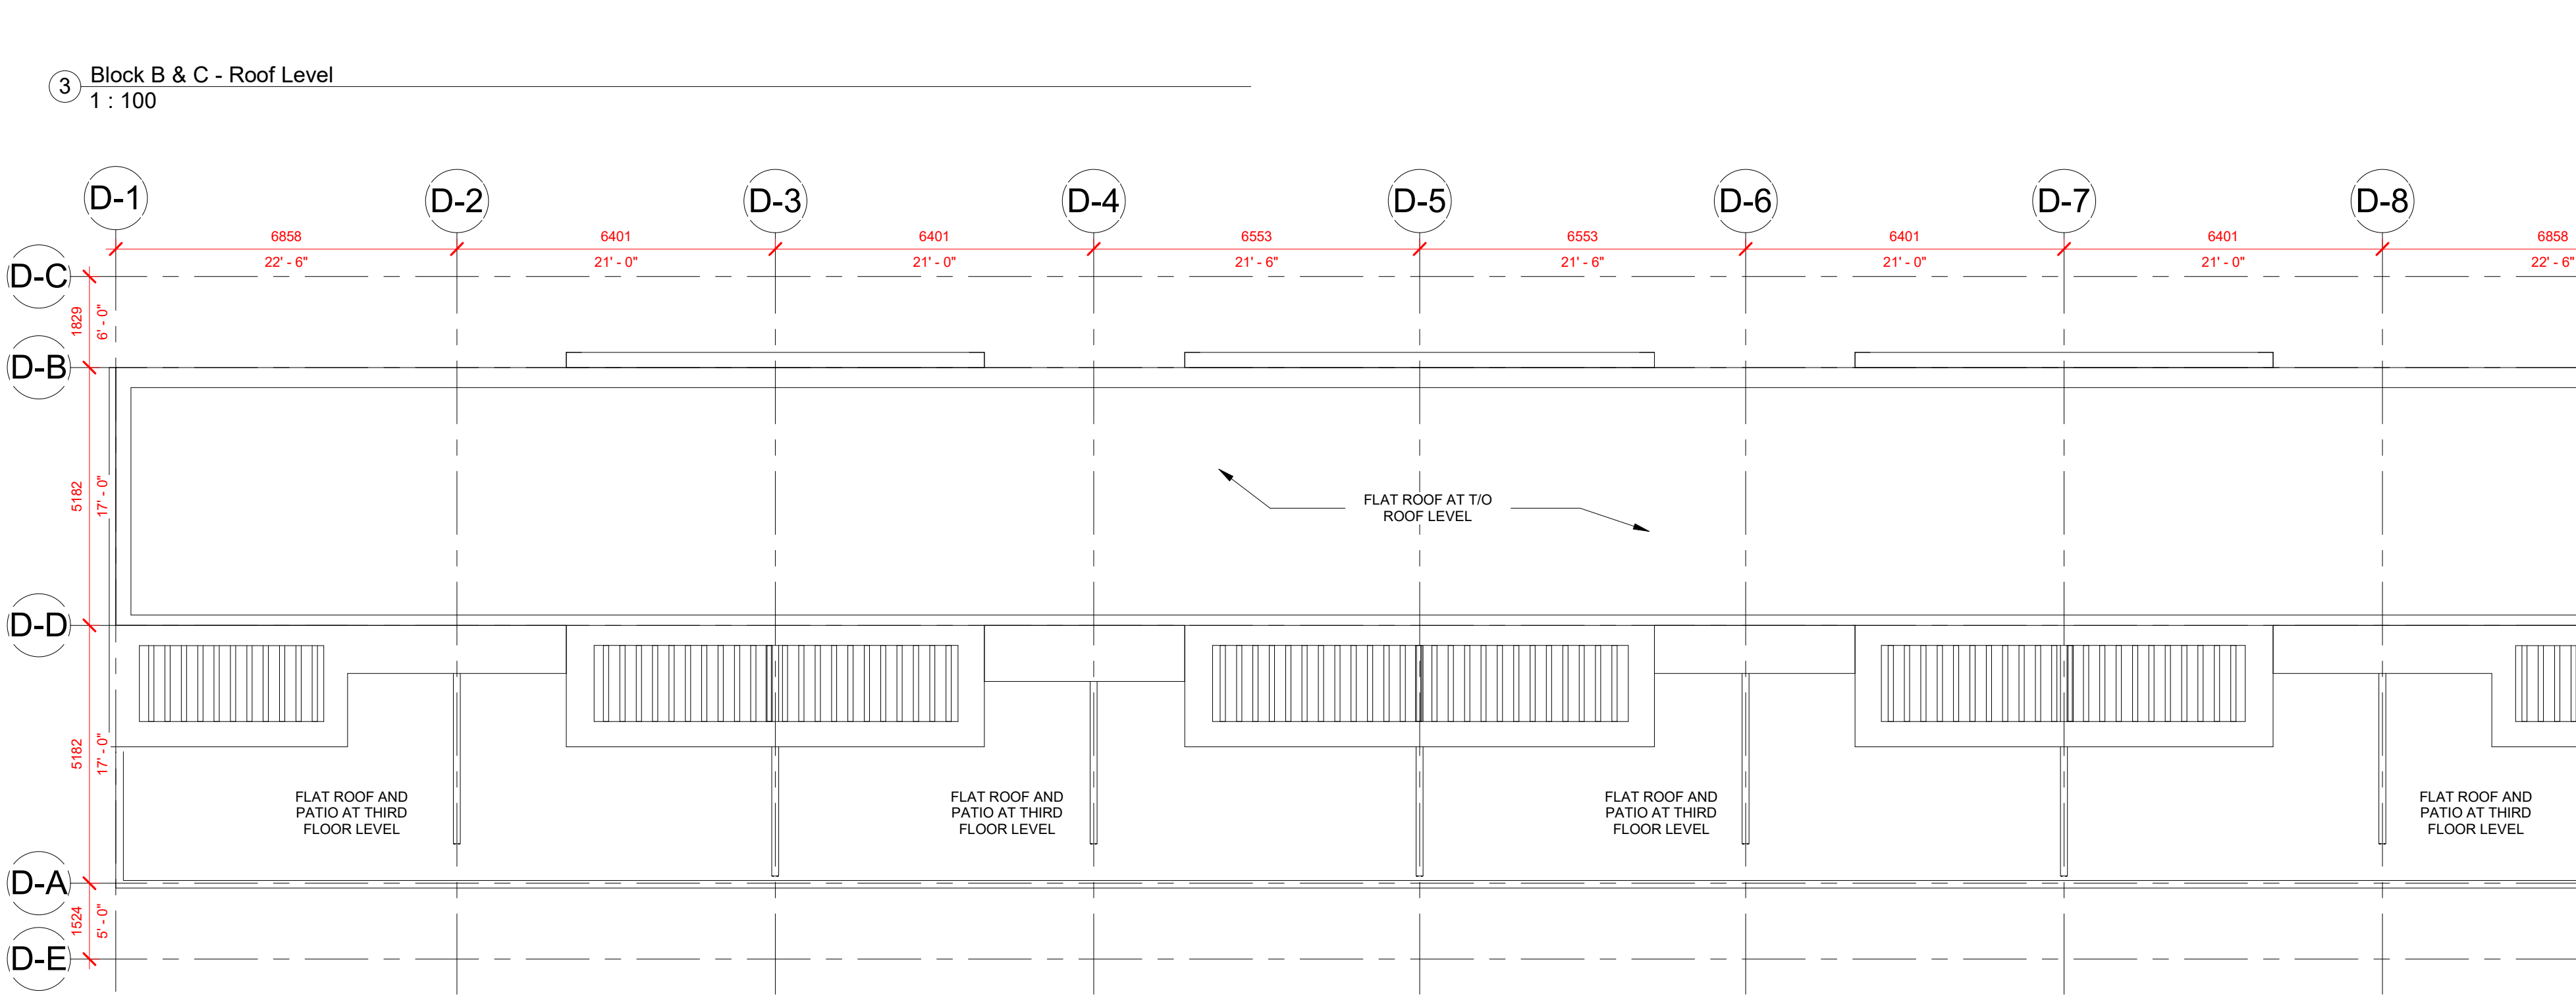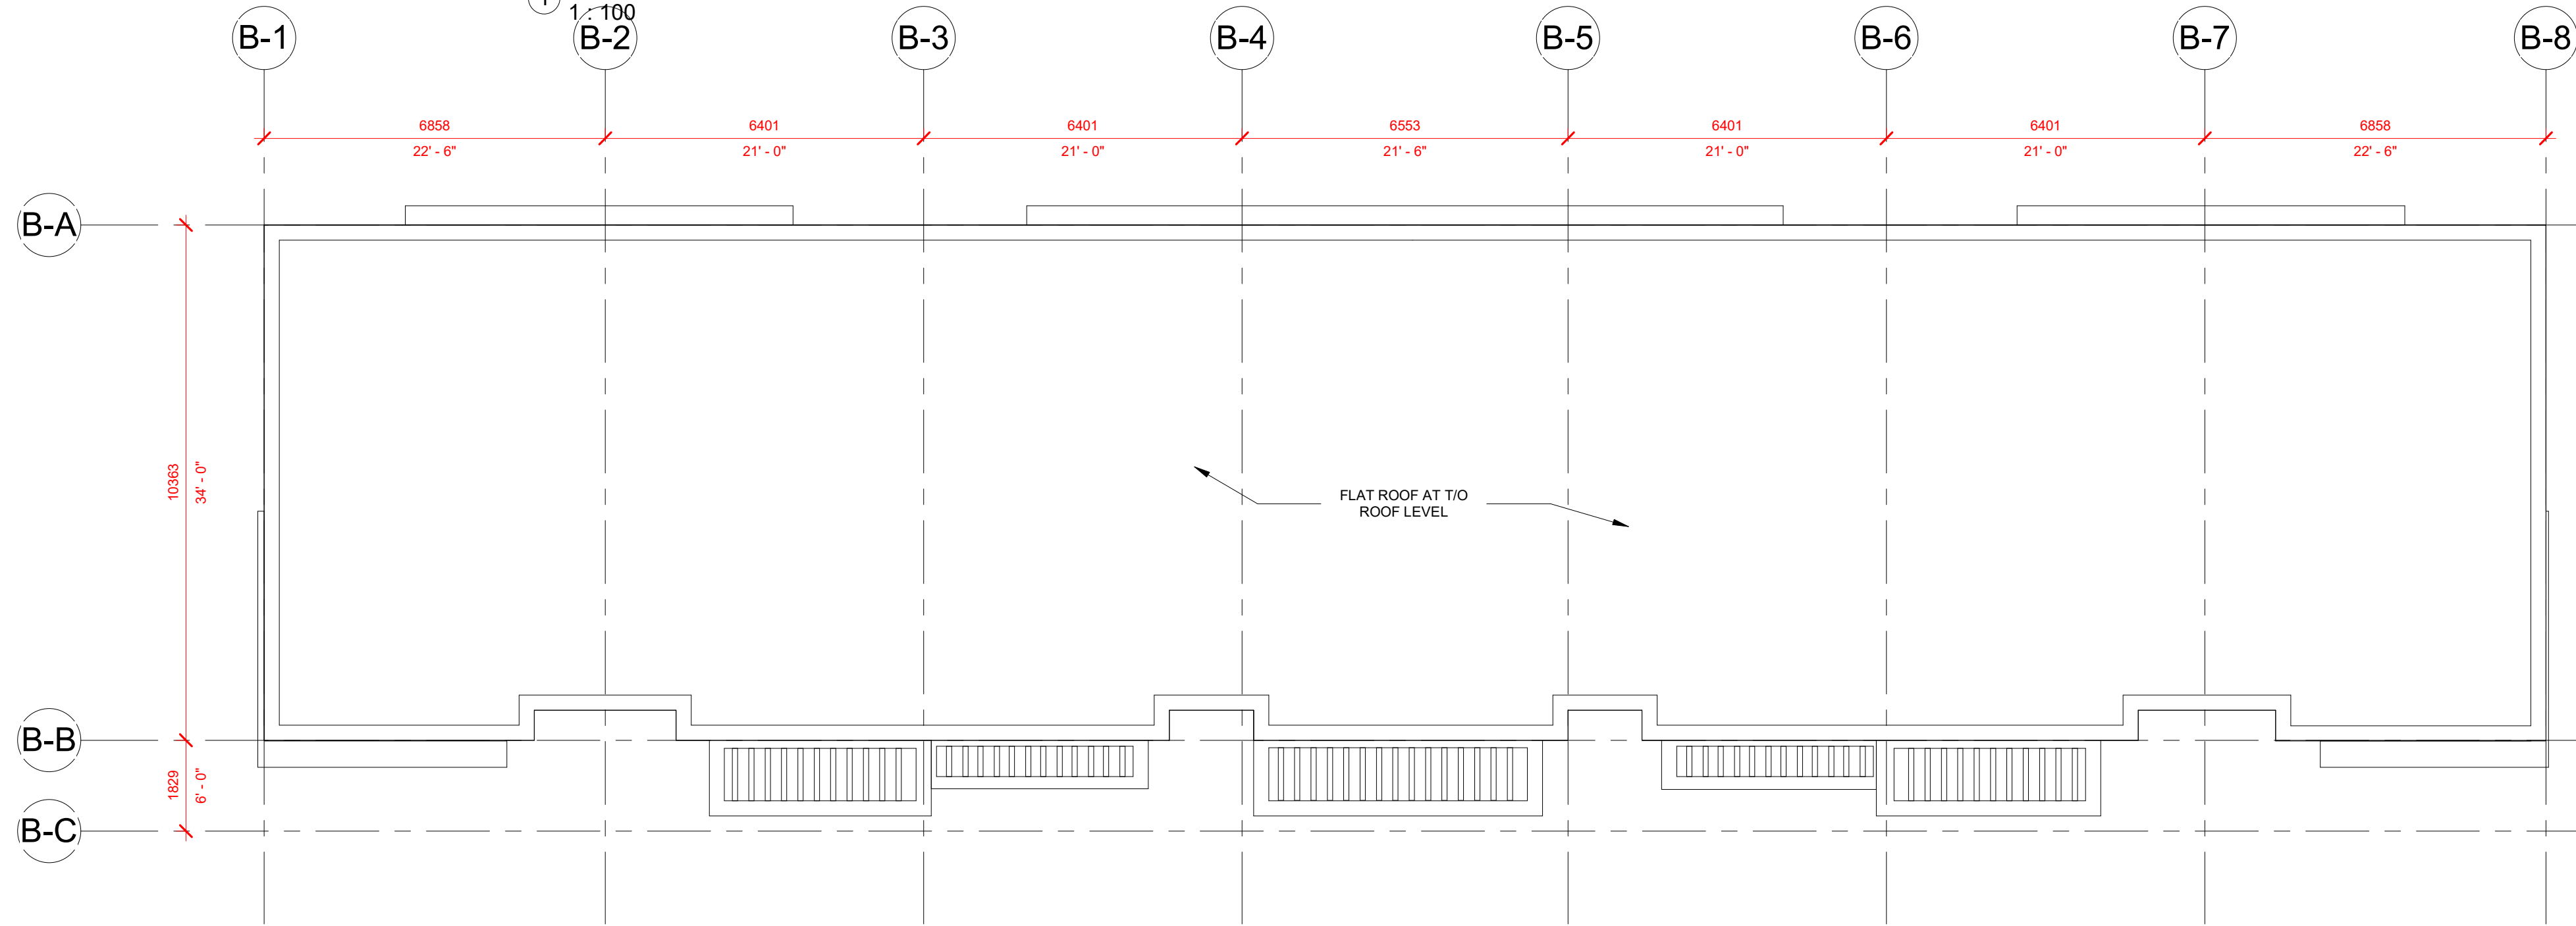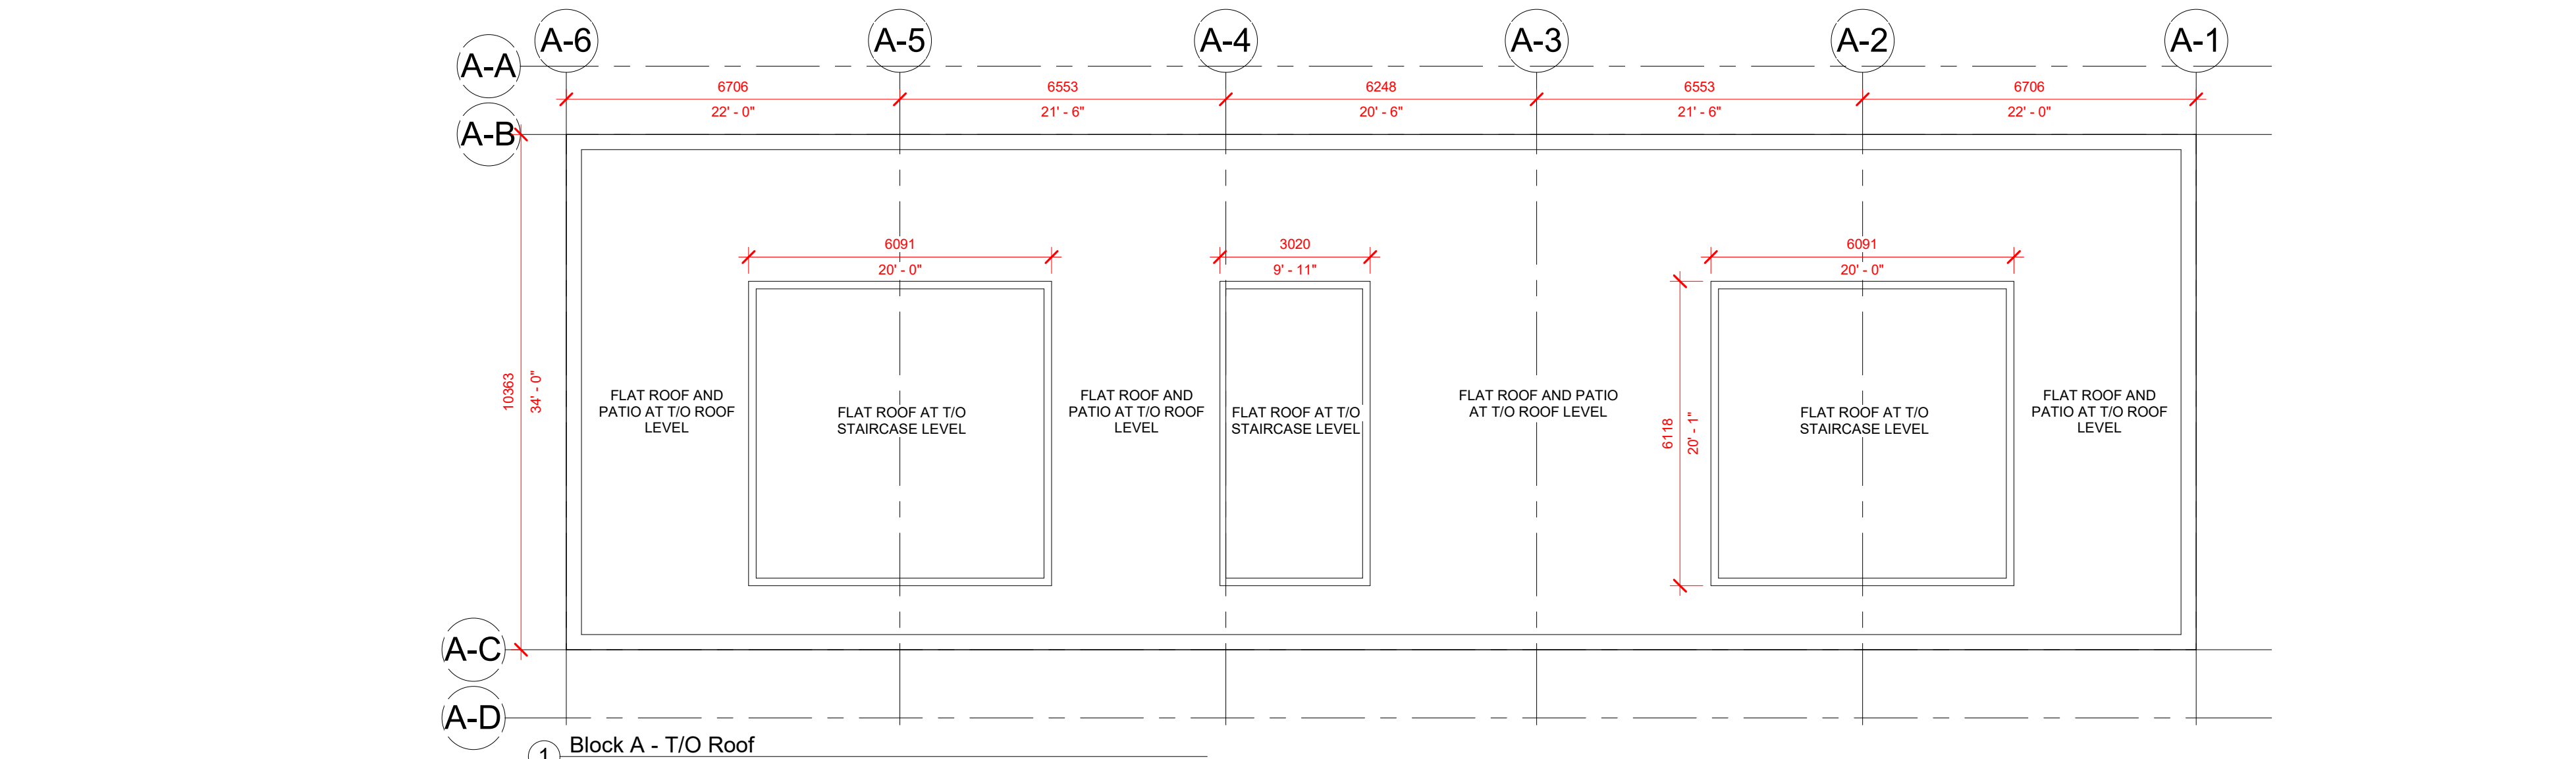

Copyright of this drawing and design is reserved by the Designer. The drawing shall be used only for the project and site for which it was prepared. The Designer shall not be held responsible for any errors or omissions in this drawing. The Designer shall not be held responsible for any damage or injury to persons or property resulting from the use of this drawing. The Designer shall not be held responsible for any delay or interruption of work resulting from the use of this drawing. The Designer shall not be held responsible for any cost or expense incurred by the client in connection with the use of this drawing. The Designer shall not be held responsible for any liability or legal action resulting from the use of this drawing. The Designer shall not be held responsible for any loss or damage to the client's property or assets resulting from the use of this drawing. The Designer shall not be held responsible for any loss or damage to the client's reputation or business resulting from the use of this drawing. The Designer shall not be held responsible for any loss or damage to the client's credit or financial standing resulting from the use of this drawing. The Designer shall not be held responsible for any loss or damage to the client's personal or professional life resulting from the use of this drawing. The Designer shall not be held responsible for any loss or damage to the client's health or safety resulting from the use of this drawing. The Designer shall not be held responsible for any loss or damage to the client's life resulting from the use of this drawing. The Designer shall not be held responsible for any loss or damage to the client's property or assets resulting from the use of this drawing. The Designer shall not be held responsible for any loss or damage to the client's reputation or business resulting from the use of this drawing. The Designer shall not be held responsible for any loss or damage to the client's credit or financial standing resulting from the use of this drawing. The Designer shall not be held responsible for any loss or damage to the client's personal or professional life resulting from the use of this drawing. The Designer shall not be held responsible for any loss or damage to the client's health or safety resulting from the use of this drawing. The Designer shall not be held responsible for any loss or damage to the client's life resulting from the use of this drawing.

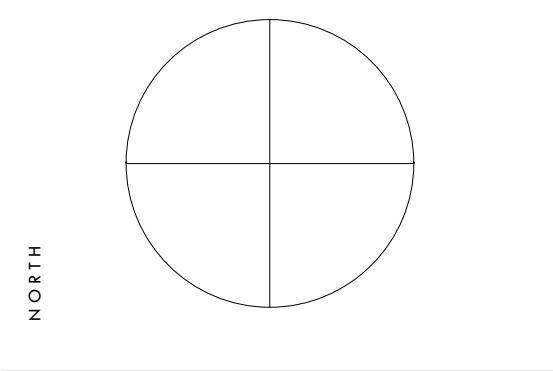

STAMP


NO.	DATE	DESCRIPTION
1	2023/09/19	ISSUED FOR 3A & 3A-A

ROOF PLANS
STACKED DWELLINGS
 1127 GARRISON ROAD, FORT ERIE

SCALE 1 : 100
 DATE 2023-09-19 11:07:50 AM
 DRAWN Author
 CHECKED Checker
 PROJECT NUMBER 21084
 SHEET



1 Block B & C - Front Elevation
1 : 100

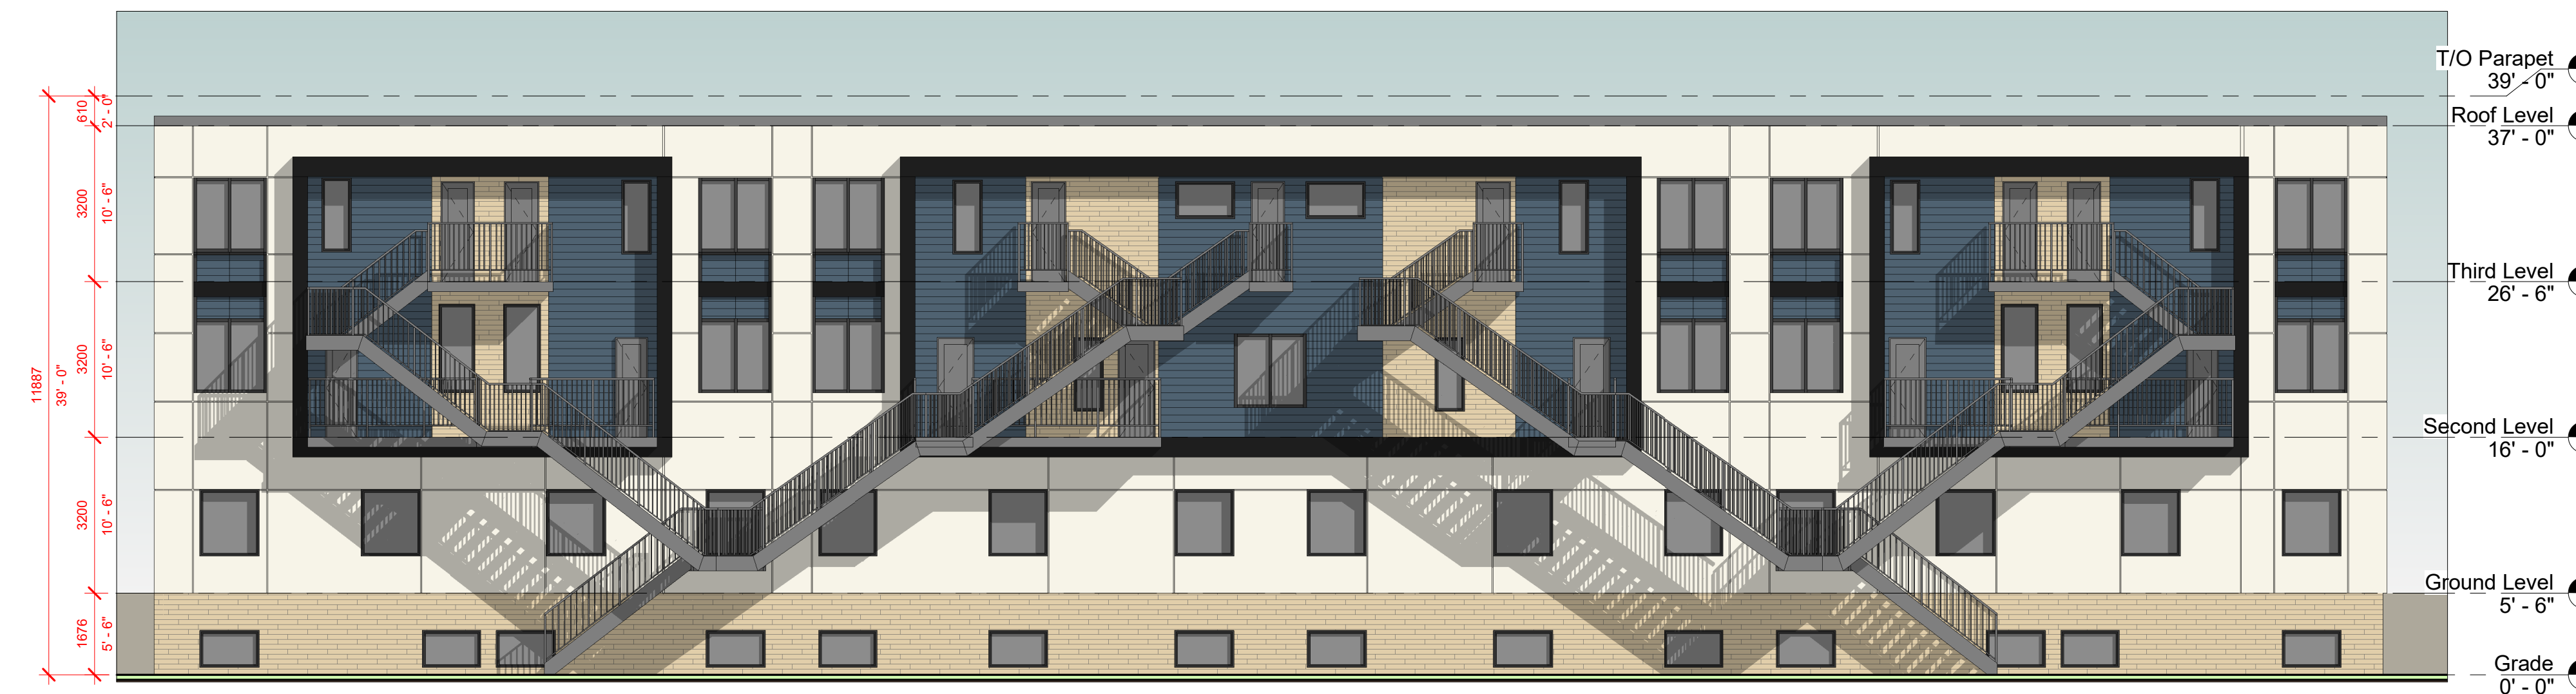

2 Block B & C - Rear Elevation
1 : 100




3 Block B & C - Left Elevation
1 : 100



4 Block B & C - Right Elevation
1 : 100


EXTERIOR FINISHES

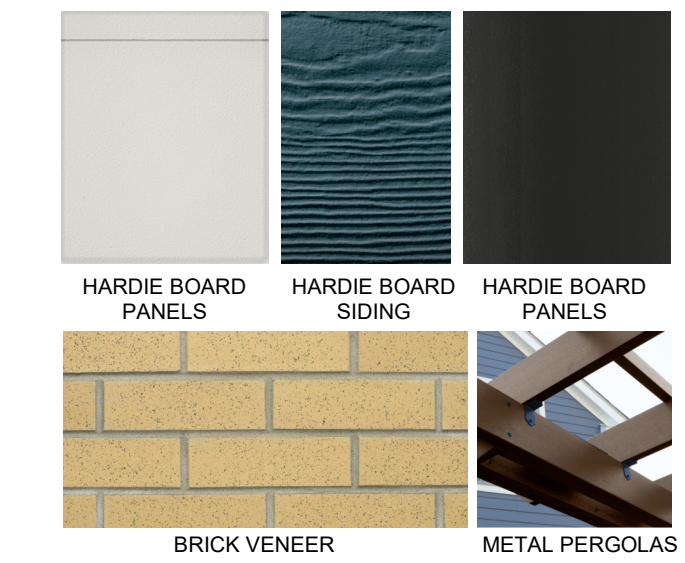

EXTERIOR FINISHES

DOOR AND WINDOW LOCATION, DIMENSION, DETAILS, AND BUILDING MATERIALS MAY VARY DEPENDING ON FINAL INTERIOR UNIT LAYOUTS, AND ARE SHOWN FOR INFORMATION PURPOSES ONLY

Copyright of the drawings and design is reserved by the Designer. The Designer warrants that the drawings and design are prepared in accordance with the applicable professional standards and laws of the State of New York. The Designer does not warrant that the drawings and design are free from errors or omissions. The Designer shall not be responsible for the interpretation of these drawings by the Client or any other person. The Client shall be responsible for the interpretation of these drawings. The Designer shall not be responsible for the construction of the project. The Client shall be responsible for the construction of the project. 

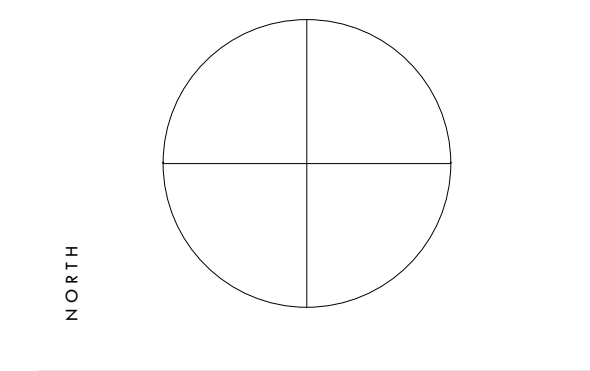

NO.	DESCRIPTION	DATE
1	ISSUED FOR PERMITS	2023/09/19

FILE NAME: X:\Organica Project\2023\20230919_1127 Garrison Road\20230919_1127 Garrison Road - 30A & CPA - Revised Stair and Block Location.rvt
 PLOT DATE: 2023-09-19 11:07:59 AM




1 AERIAL PERSPECTIVE 1



2 AERIAL PERSPECTIVE 2

Copyright of the drawings and design is reserved by the Designer. The Designer warrants that the drawings and design were prepared by the Designer or under the supervision of the Designer. The Designer shall not be held liable for any errors or omissions in the drawings and design, or for any consequences arising therefrom, whether or not such errors or omissions were caused by the Designer or under the supervision of the Designer. The Client acknowledges that the drawings and design are provided for informational purposes only and are not intended for construction. The Client shall be responsible for obtaining all necessary permits and approvals for the project. The Client shall be responsible for any errors or omissions in the drawings and design, or for any consequences arising therefrom, whether or not such errors or omissions were caused by the Designer or under the supervision of the Designer. These drawings are to be used only for informational purposes and are not intended for construction. The Client shall be responsible for obtaining all necessary permits and approvals for the project. The Client shall be responsible for any errors or omissions in the drawings and design, or for any consequences arising therefrom, whether or not such errors or omissions were caused by the Designer or under the supervision of the Designer.

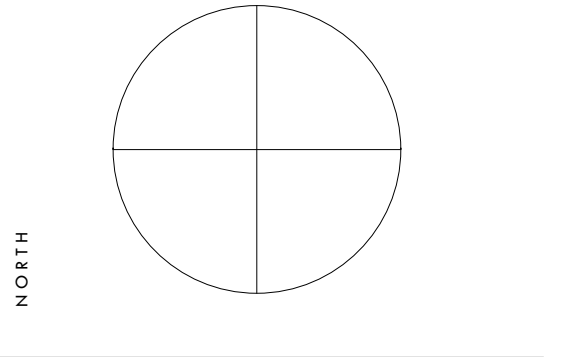

NORTH

STAMP

NO.	DESCRIPTION	DATE
1	ISSUED FOR 3A & CPA	2023/09/19

PERSPECTIVE VIEWS

STACKED DWELLINGS

1127 GARRISON ROAD, FORT ERIE

SCALE	
DATE	2023-09-19 11:08:35 AM
DRAWN	Author
CHECKED	Checker
PROJECT NUMBER	21084
SHEET	

A401