

THIS DRAWING IS NOT TO BE USED AS PART OF A BUILDING PERMIT APPLICATION
THIS DRAWING IS FOR DISCUSSION PURPOSES ONLY



1 FRONT PERSPECTIVE
 SCALE: N.T.S.



2 SIDE PERSPECTIVE
 SCALE: N.T.S.

REV	DESCRIPTION	DATE
A	FOR DISCUSSION	JAN 12/22
B	FOR DISCUSSION	MAR 03/22
C	FOR DISCUSSION	APR 01/22

client: HOME OWNER
 project: 525 LAKE AVENUE
 FORT ERIE, ONTARIO
 PROJECT No. 21-166

title: RENDERING

drawn	checked
L.C.	C.M.
date: NOVEMBER 2021	scale: AS NOTED
revision number: C	drawing number: 1

THIS DRAWING IS NOT TO BE USED AS PART OF A BUILDING PERMIT APPLICATION
THIS DRAWING IS FOR DISCUSSION PURPOSES ONLY



1 EAST ELEVATION
 2 SCALE: 1/4" = 1'-0"



2 SOUTH ELEVATION
 2 SCALE: 1/4" = 1'-0"

REV	DESCRIPTION	DATE
A	FOR DISCUSSION	JAN 12/22
B	FOR DISCUSSION	MAR 03/22
C	FOR DISCUSSION	APR 01/22

client
 HOME OWNER
 project
 525 LAKE AVENUE
 FORT ERIE, ONTARIO
 PROJECT No. 21-166

title
 EAST & SOUTH ELEVATIONS

drawn	L.C.	checked	C.M.
date	NOVEMBER 2021	scale	AS NOTED
revision number	C	drawing number	2

THIS DRAWING IS NOT TO BE USED AS PART OF A BUILDING PERMIT APPLICATION
THIS DRAWING IS FOR DISCUSSION PURPOSES ONLY



1 WEST ELEVATION
 3 SCALE: 1/4" = 1'-0"



2 NORTH ELEVATION
 3 SCALE: 1/4" = 1'-0"


REV	DESCRIPTION	DATE
A	FOR DISCUSSION	JAN 12/22
B	FOR DISCUSSION	MAR 03/22
C	FOR DISCUSSION	APR 01/22

client: HOME OWNER
 project: 525 LAKE AVENUE, FORT ERIE, ONTARIO, PROJECT No. 21-166

title: WEST & NORTH ELEVATIONS

drawn	L.C.	checked	C.M.
date	NOVEMBER 2021	scale	AS NOTED
revision number	C	drawing number	3


TRUE

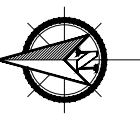

CONSTRUCTION

THIS DRAWING IS NOT TO BE USED AS PART OF A BUILDING PERMIT APPLICATION

THIS DRAWING IS FOR DISCUSSION PURPOSES ONLY

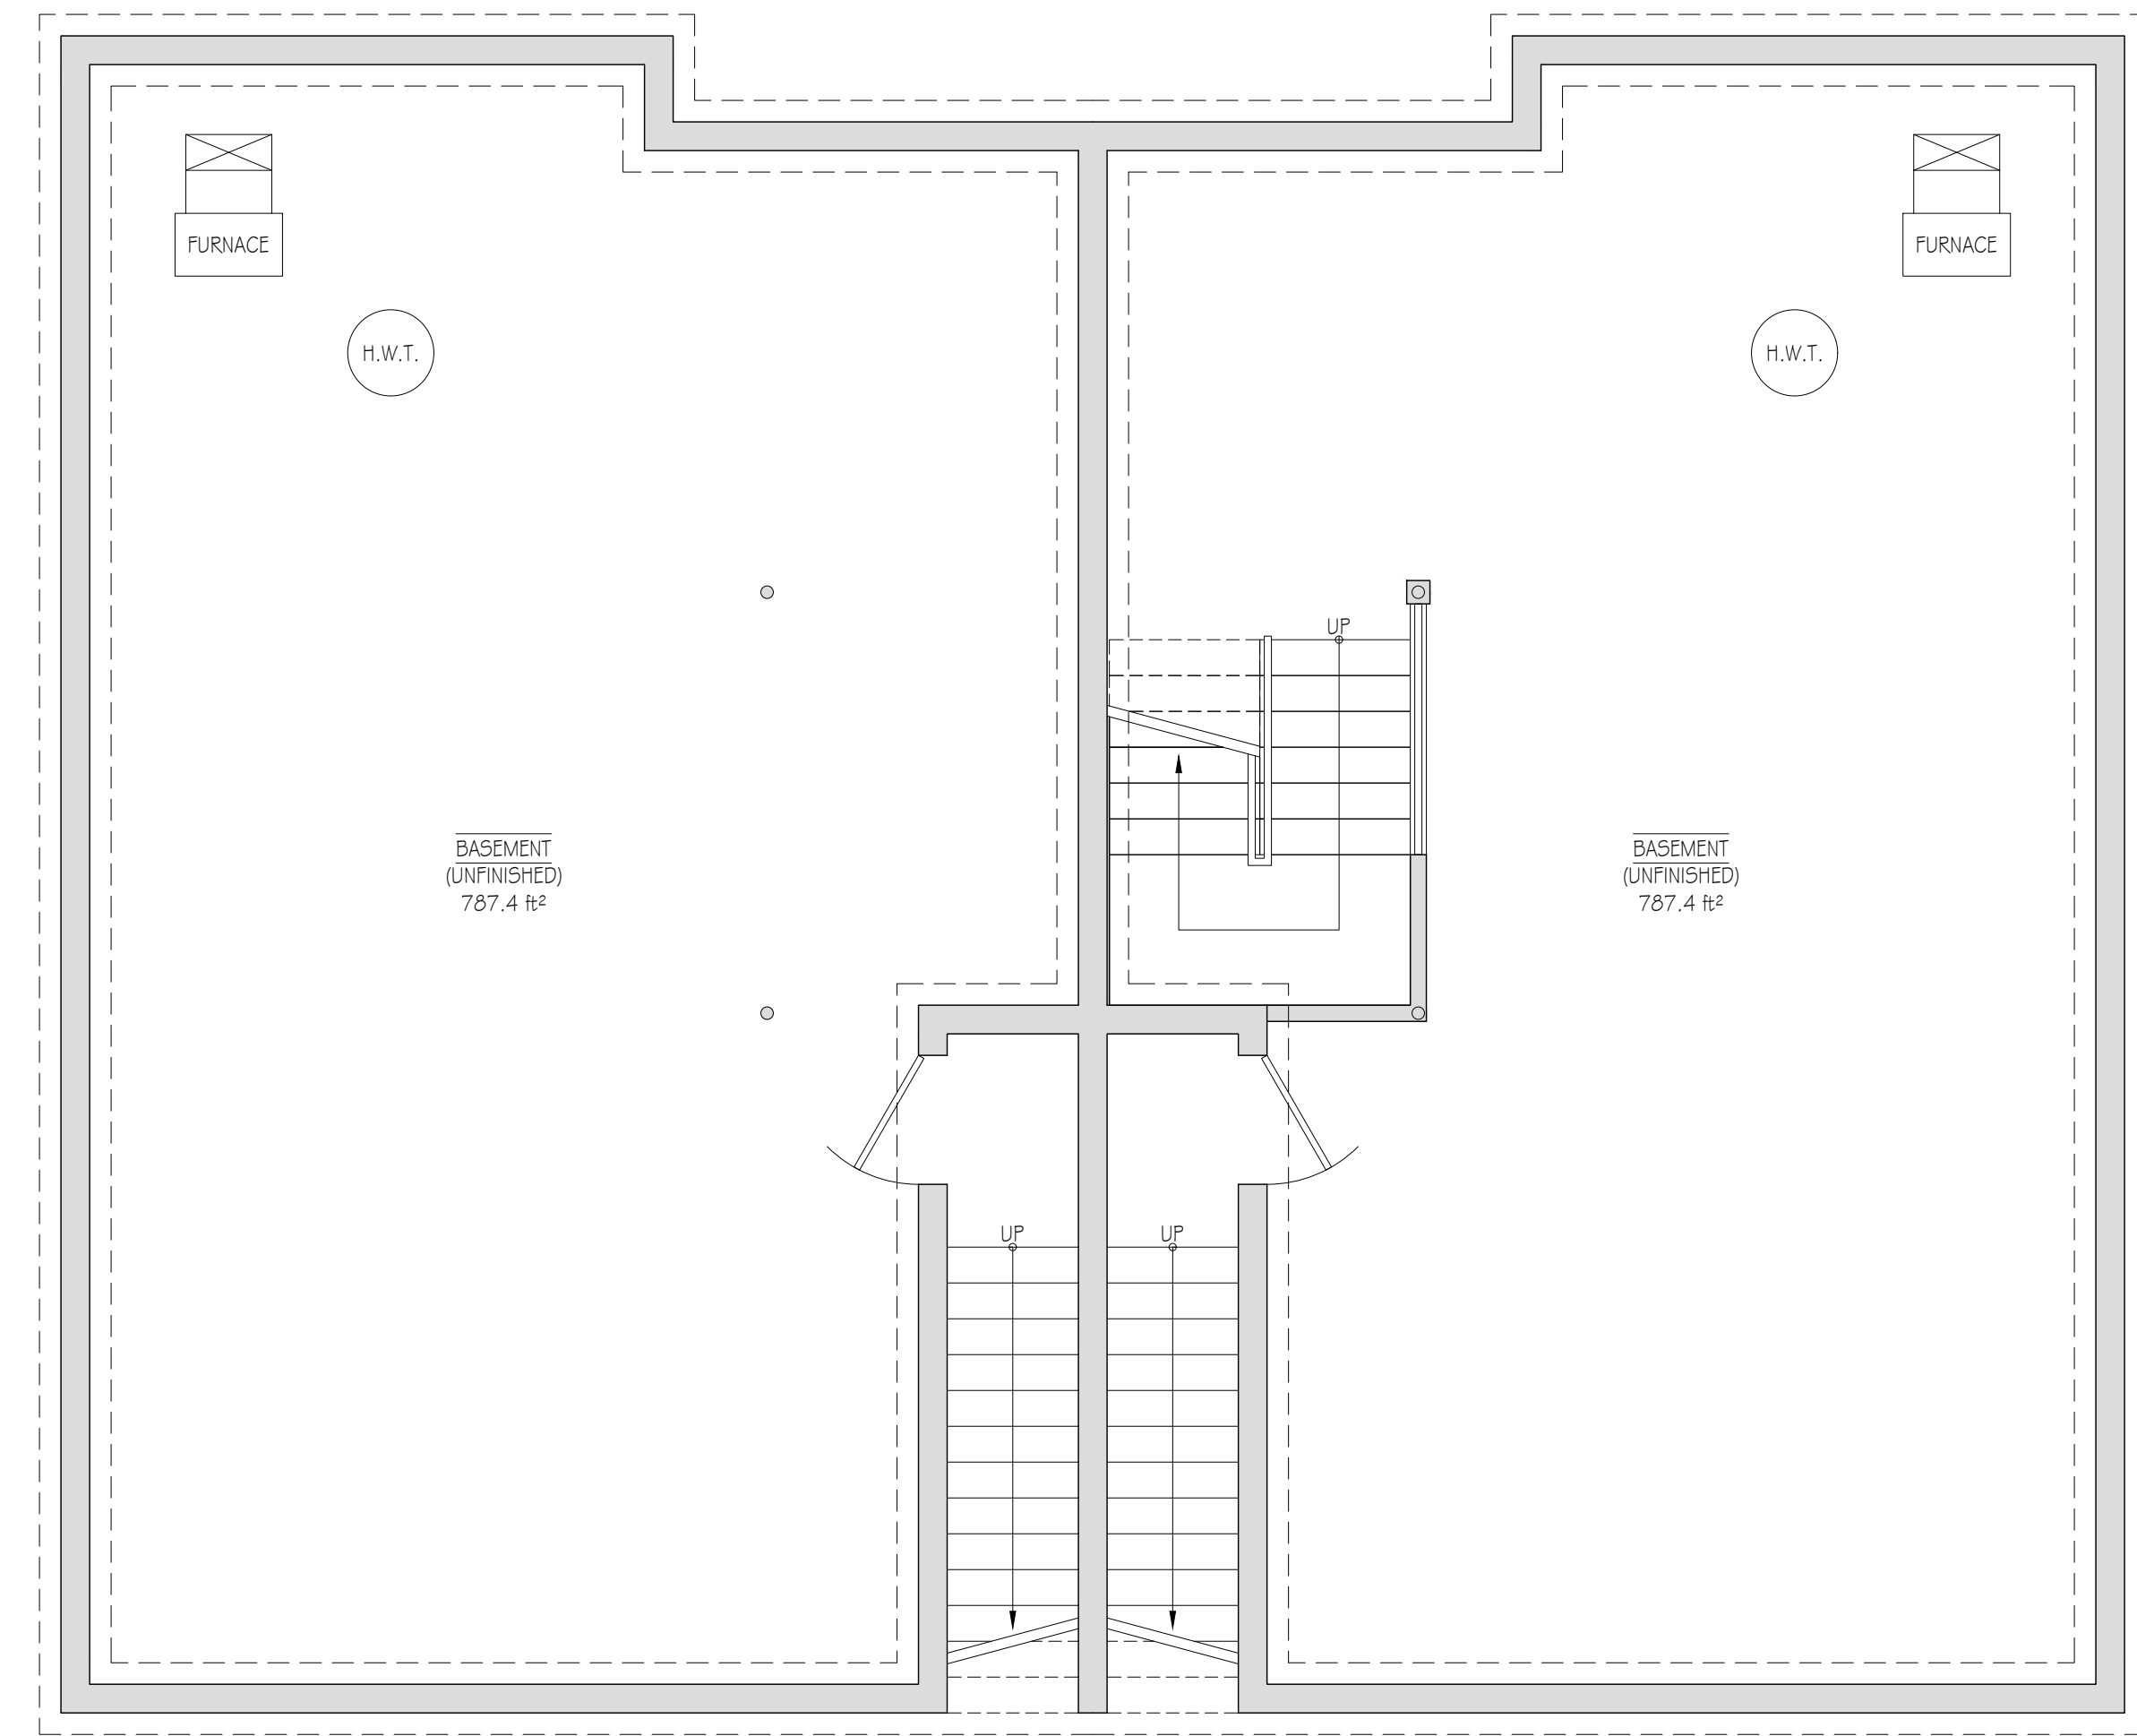

1
4 BASEMENT FLOOR PLAN
 SCALE: 1/4" = 1'-0"


REV	DESCRIPTION	DATE
A	FOR DISCUSSION	JAN 12/22
B	FOR DISCUSSION	MAR 03/22
C	FOR DISCUSSION	APR 01/22

client
 HOME OWNER


project
 525 LAKE AVENUE
 FORT ERIE, ONTARIO
 PROJECT No. 21-166

title
 BASEMENT FLOOR PLAN

drawn	L.C.	checked	C.M.
date	NOVEMBER 2021	scale	AS NOTED
revision number	C	drawing number	4

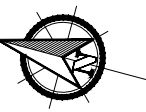


TRUE

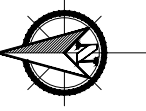

CONSTRUCTION

THIS DRAWING IS NOT TO BE USED AS PART OF A BUILDING PERMIT APPLICATION


THIS DRAWING IS FOR DISCUSSION PURPOSES ONLY

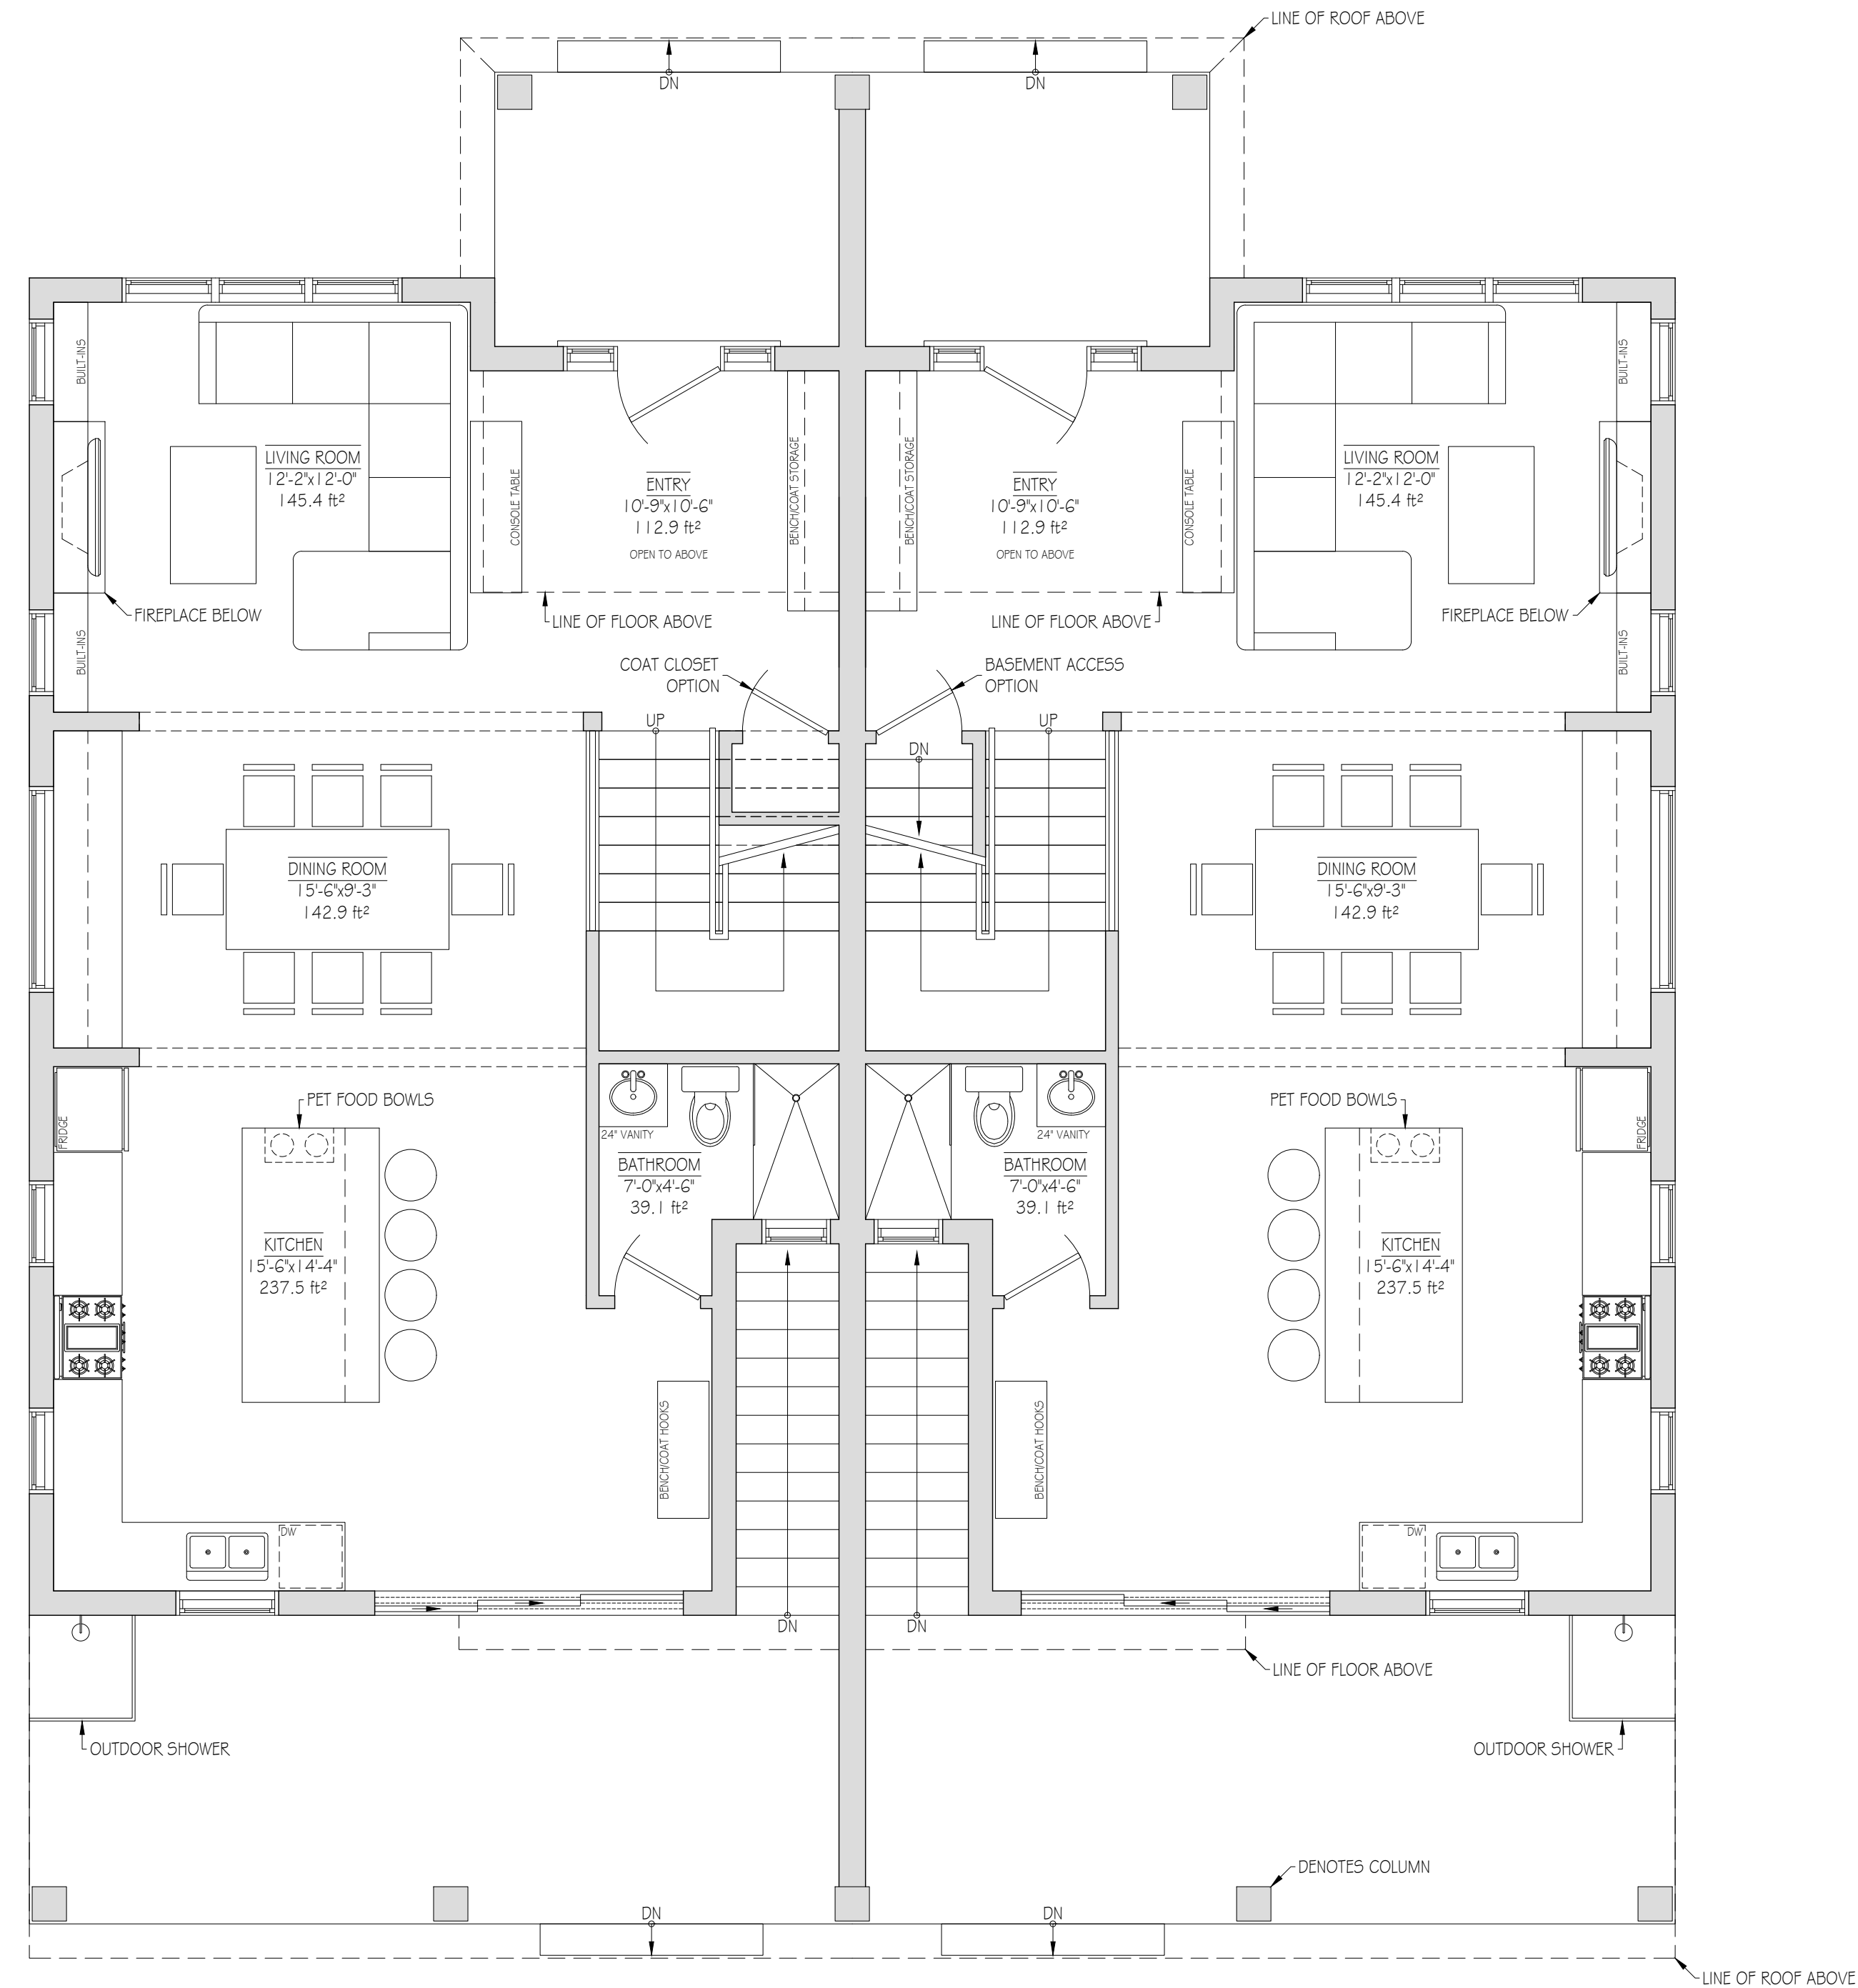


1
5 MAIN FLOOR PLAN
 SCALE: 1/4" = 1'-0"

REV	DESCRIPTION	DATE
A	FOR DISCUSSION	JAN 12/22
B	FOR DISCUSSION	MAR 03/22
C	FOR DISCUSSION	APR 01/22

client	HOME OWNER	
project	525 LAKE AVENUE FORT ERIE, ONTARIO PROJECT No. 21-166	
title	MAIN FLOOR PLAN	
drawn	L.C.	checked C.M.
date	NOVEMBER 2021	scale AS NOTED
revision number	C	drawing number 5

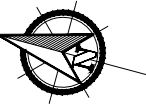

TRUE

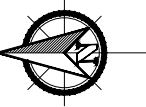

CONSTRUCTION

THIS DRAWING IS NOT TO BE USED AS PART OF A BUILDING PERMIT APPLICATION

THIS DRAWING IS FOR DISCUSSION PURPOSES ONLY



LINE OF ROOF ABOVE

1 SECOND FLOOR PLAN
 6 SCALE: 1/4" = 1'-0"

REV	DESCRIPTION	DATE
A	FOR DISCUSSION	JAN 12/22
B	FOR DISCUSSION	MAR 03/22
C	FOR DISCUSSION	APR 01/22

client
 HOME OWNER
 project
 525 LAKE AVENUE
 FORT ERIE, ONTARIO
 PROJECT No. 21-166

title
 SECOND FLOOR PLAN

drawn	L.C.	checked	C.M.
date	NOVEMBER 2021	scale	AS NOTED
revision number	C	drawing number	6


CHARLES LINSEY & ASSOCIATES LIMITED
 37 Main Street South, PO Box 1479, Watford, ON L0R 2H0
 Tel: (905) 548-7607, Info@charleslinsey.com, www.charleslinsey.com

TRUE

CONSTRUCTION

THIS DRAWING IS NOT TO BE USED AS PART OF A BUILDING PERMIT APPLICATION

THIS DRAWING IS FOR DISCUSSION PURPOSES ONLY

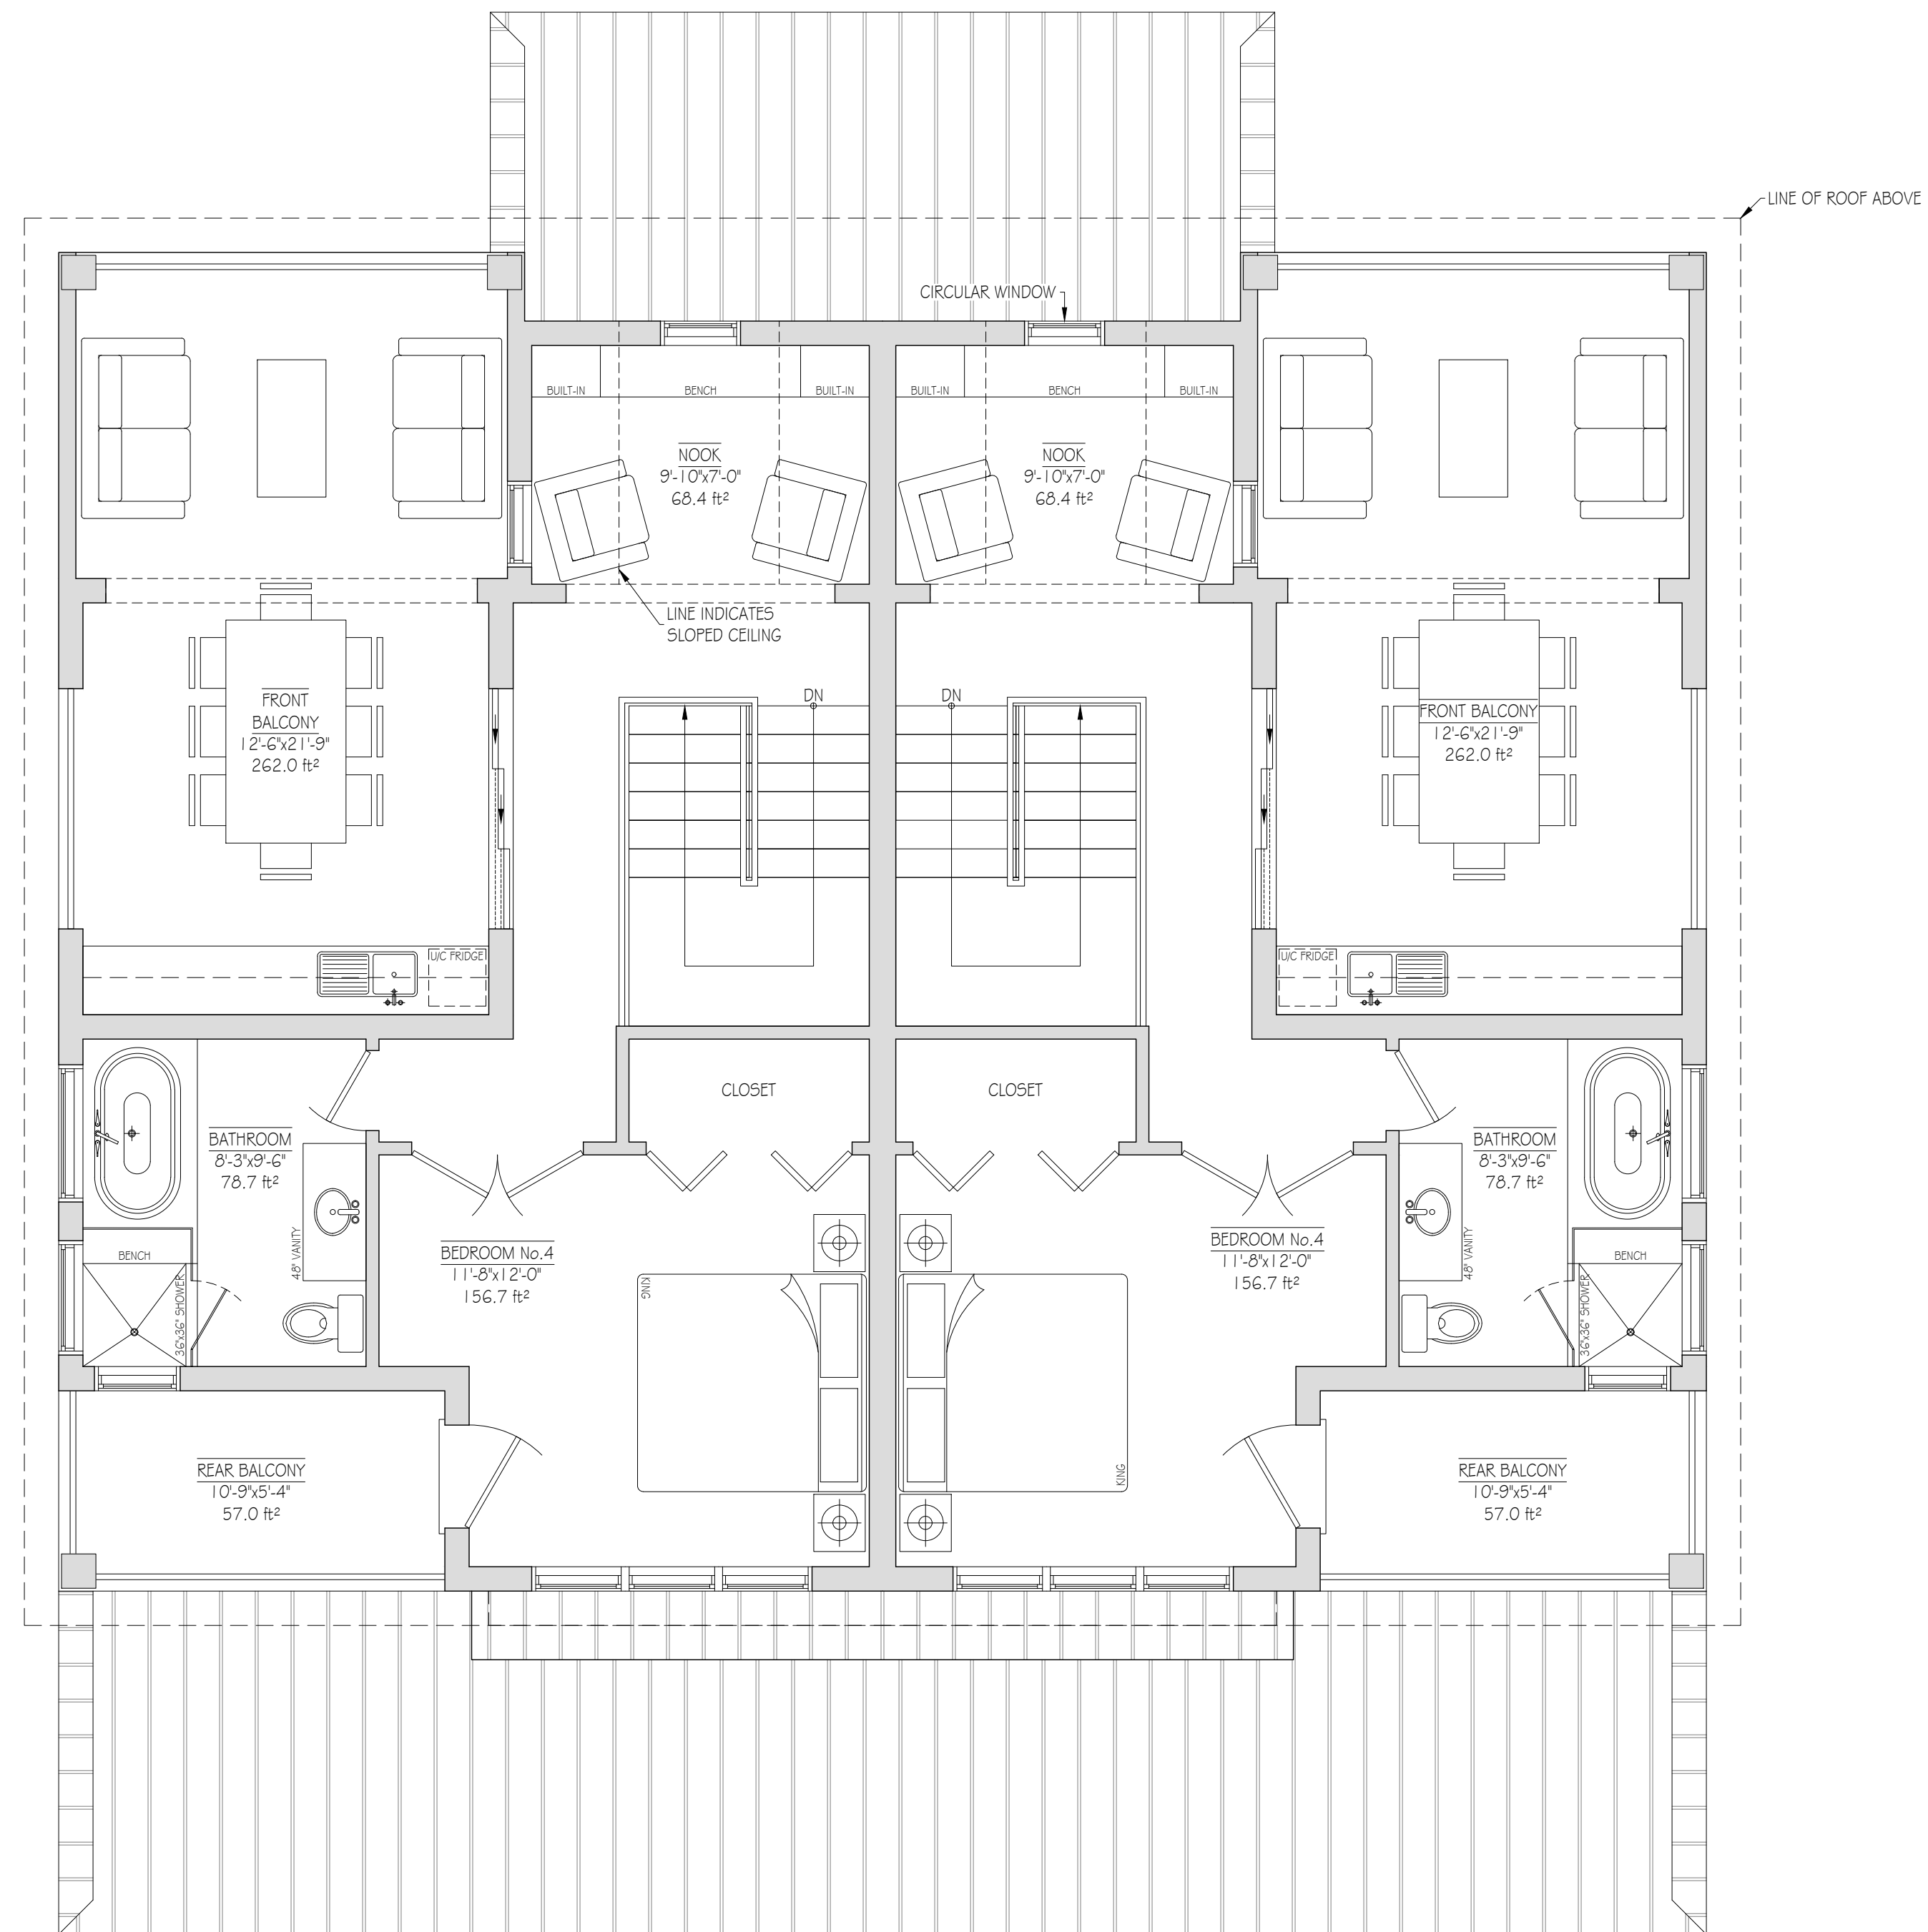

7 THIRD FLOOR PLAN
 SCALE: 1/4" = 1'-0"

REV	DESCRIPTION	DATE
A	FOR DISCUSSION	JAN 12/22
B	FOR DISCUSSION	MAR 03/22
C	FOR DISCUSSION	APR 01/22

client: HOME OWNER

project: 525 LAKE AVENUE
 FORT ERIE, ONTARIO
 PROJECT No. 21-166

title: THIRD FLOOR PLAN

drawn	checked
L.C.	C.M.
date	scale
NOVEMBER 2021	AS NOTED
revision number	drawing number
C	7