

JASON PIZZICCOLA DESIGN - ARCHITECTS INC
236 RIDGE ROAD N
RIDGEWAY, ONTARIO, L0S 1N0
T. 905-894-8300
F. 905-894-8400
e-mail jppizziccola@jdesign.ca
CERTIFICATE OF PRACTICE : # 4053

PROPOSED
DWELLING

SOUTH MILL STREET
RIDGEWAY, ON

No.	Description	Date

CONCEPT

2021-03-12 3:58:41 PM


SHEET TITLE:

FOUNDATION & MAIN
FLOOR PLANS


JOB #: 19026

SCALE: As indicated


SHEET NO: A1

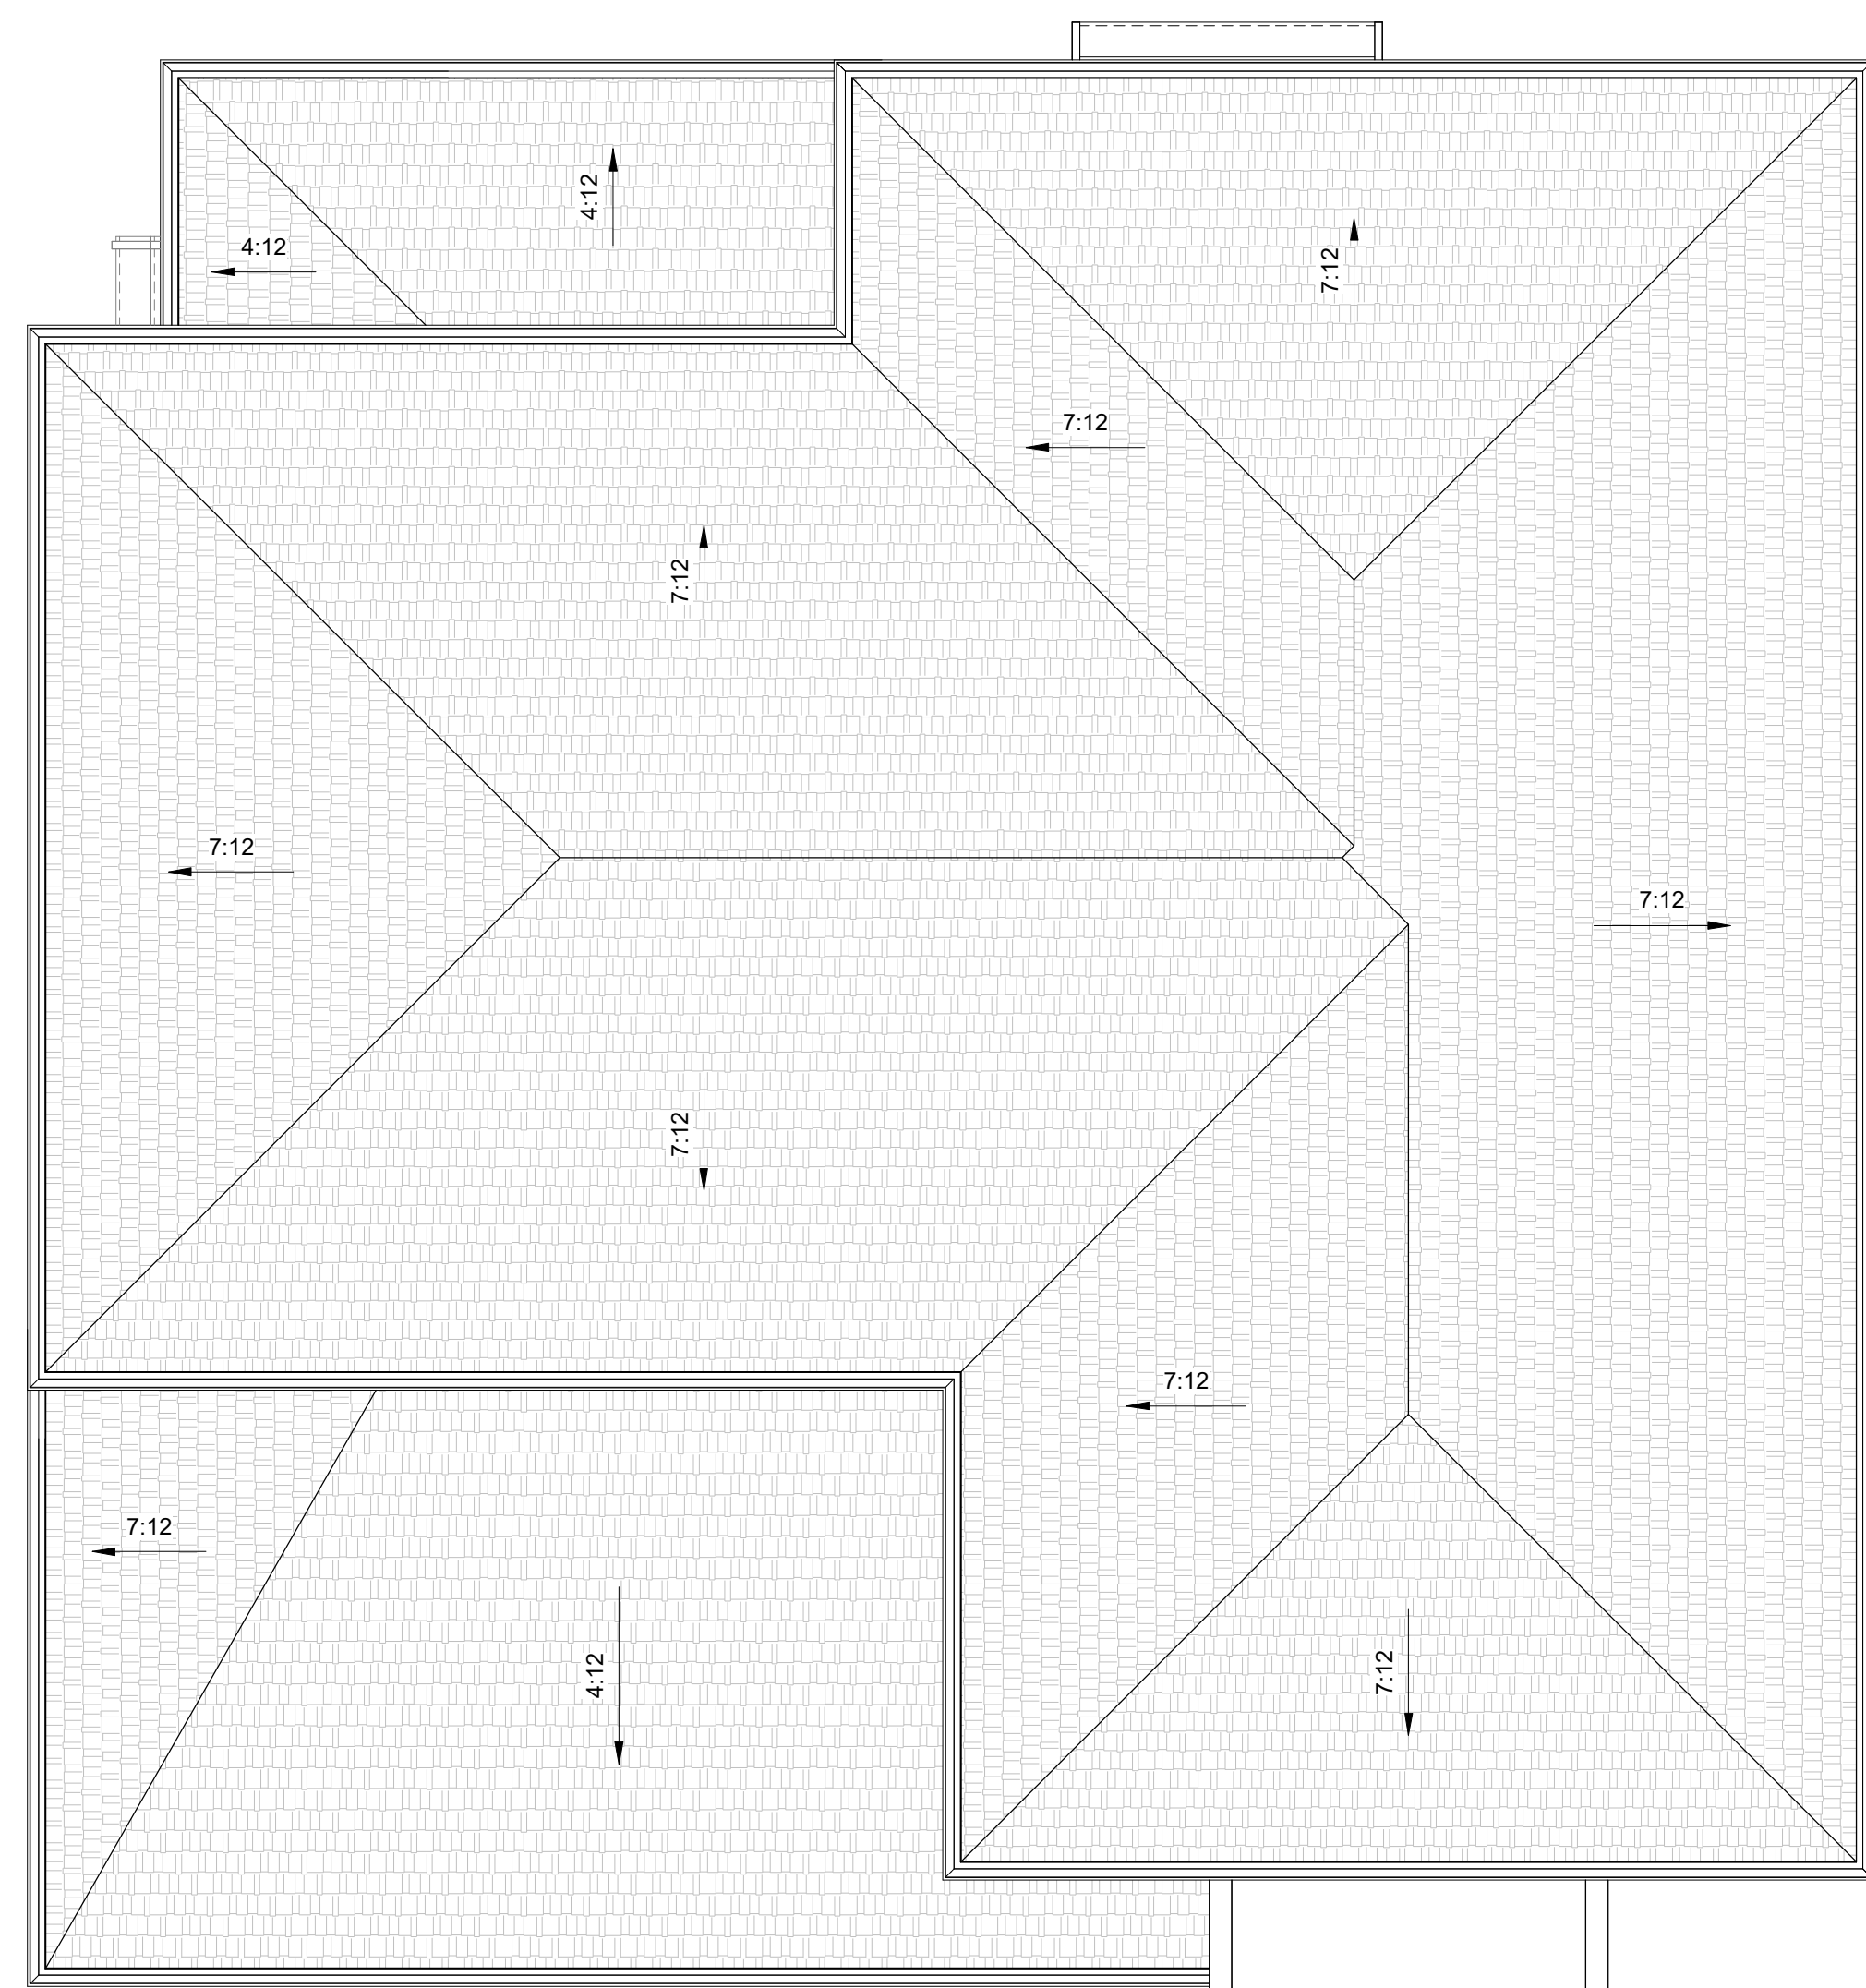

1 ROOF PLAN
1/4" = 1'-0"

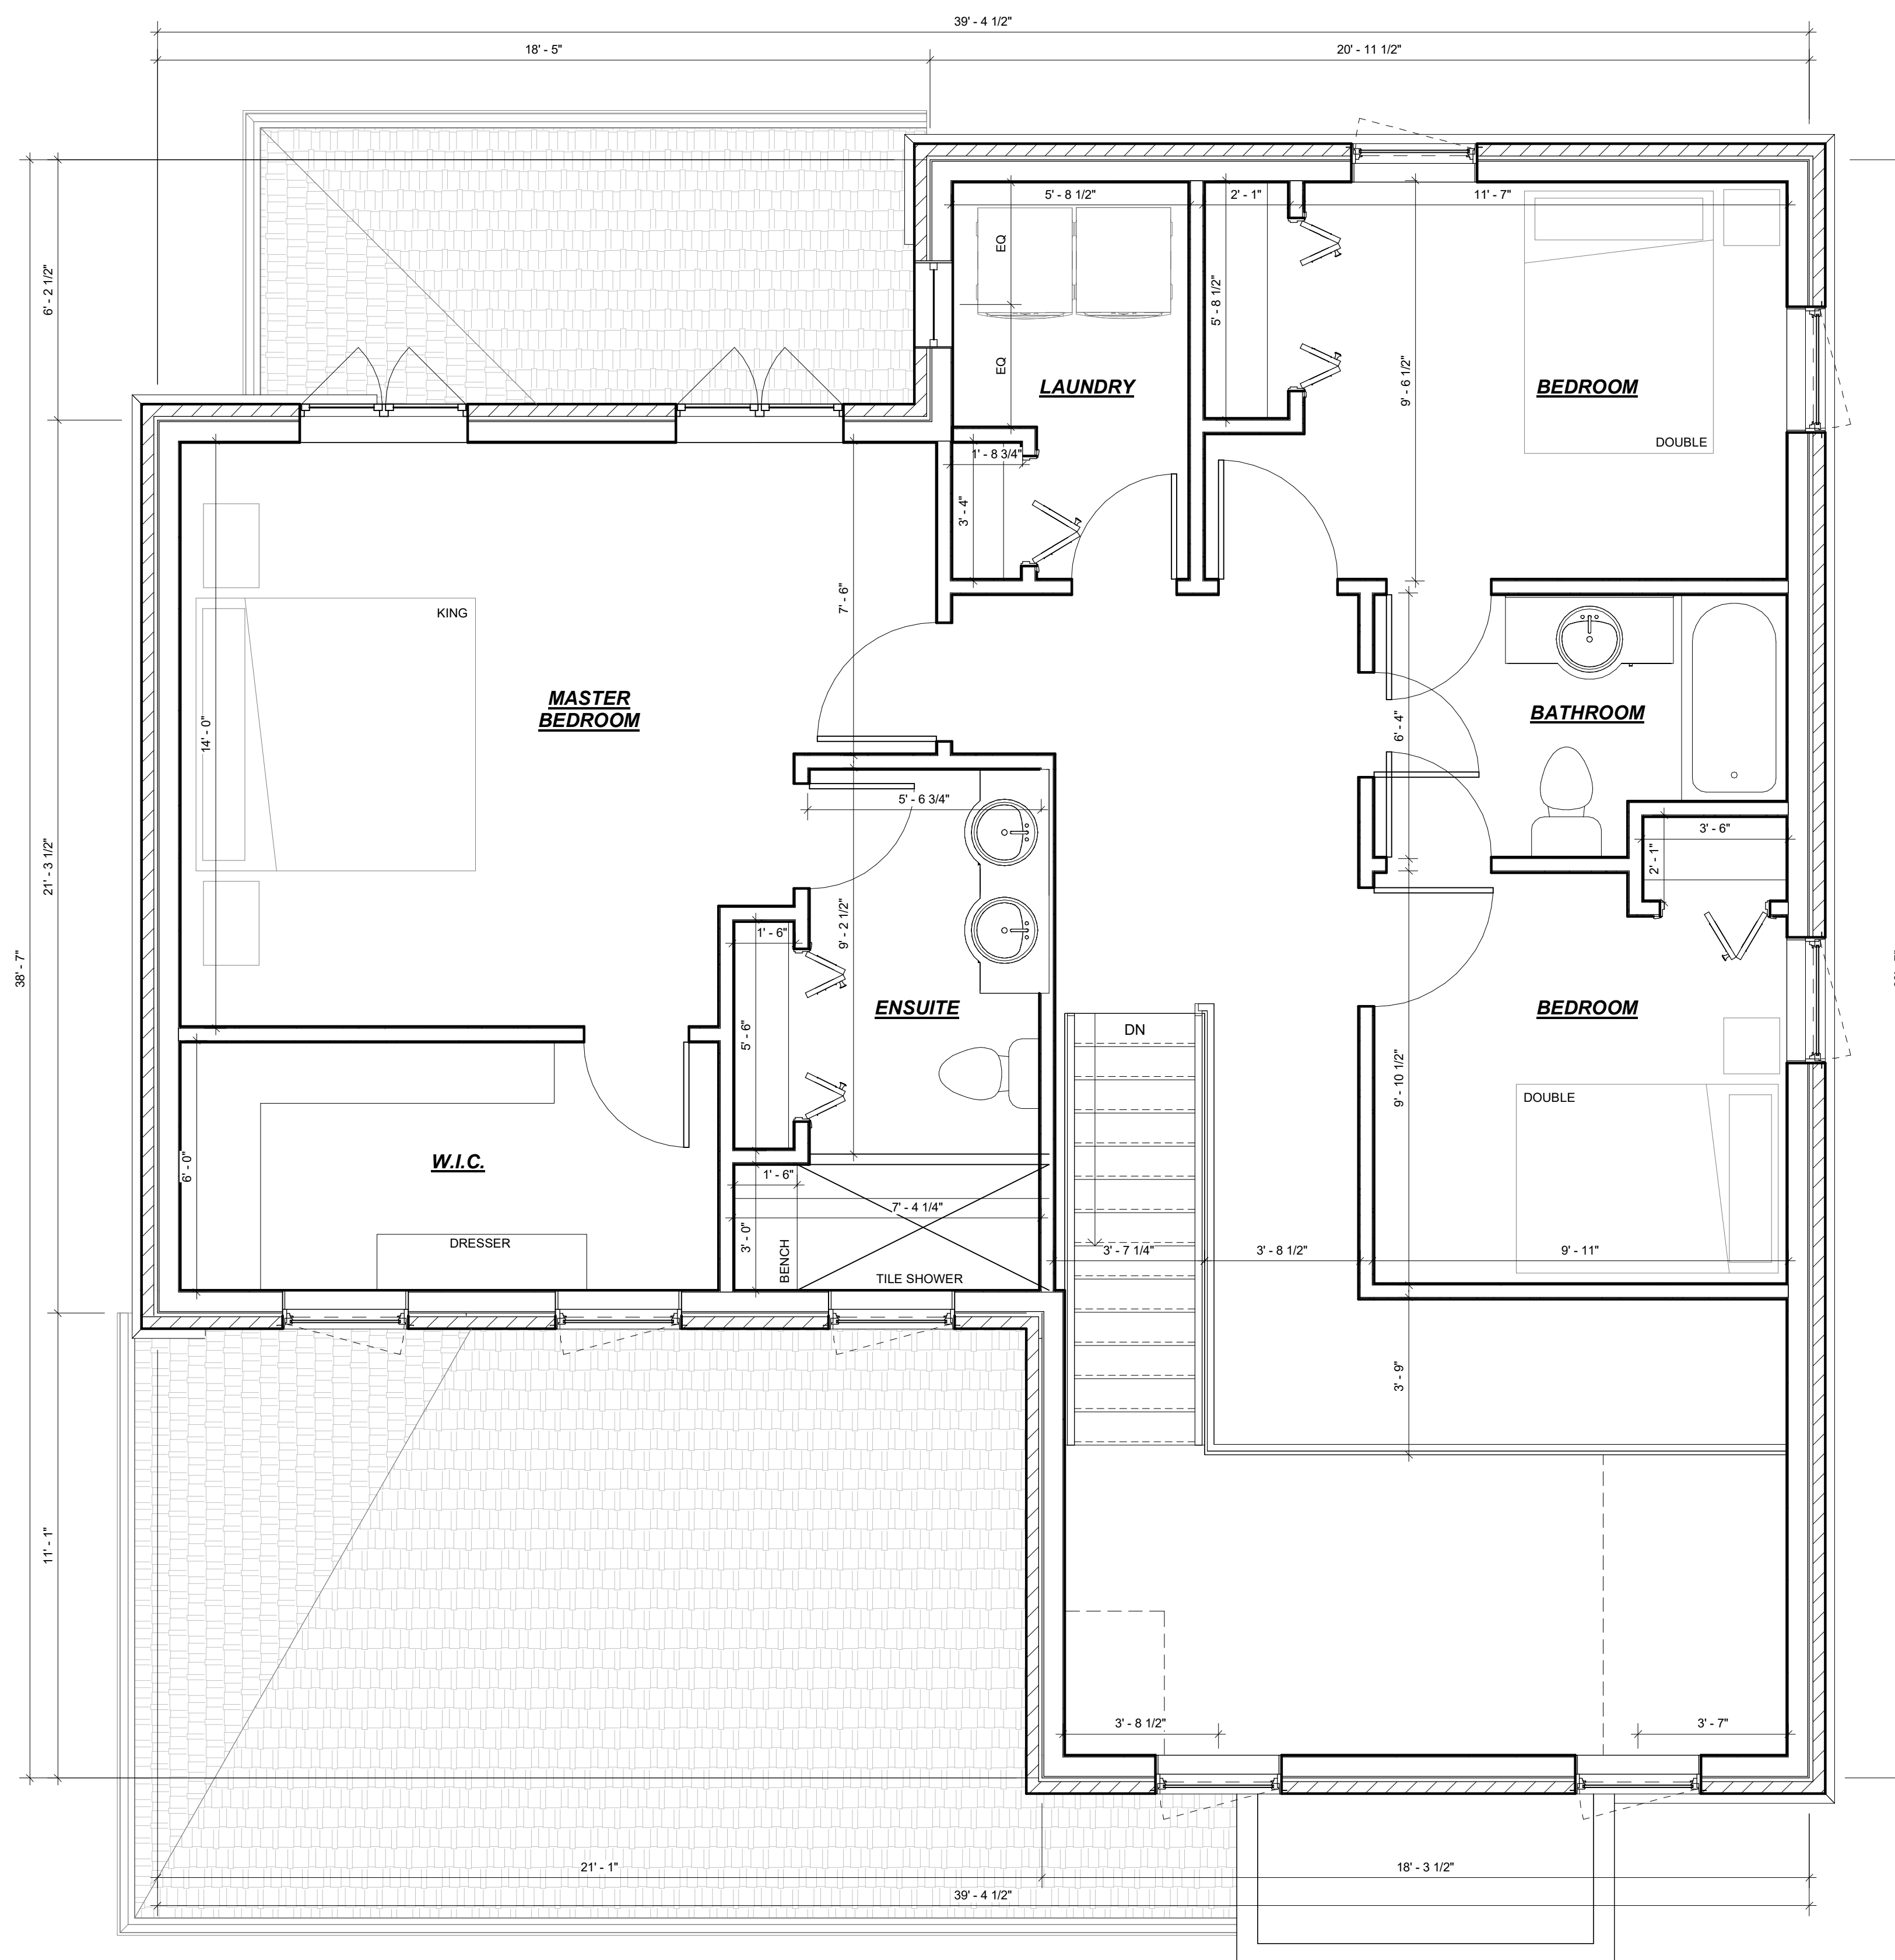

2 SECOND FLOOR PLAN
3/8" = 1'-0"

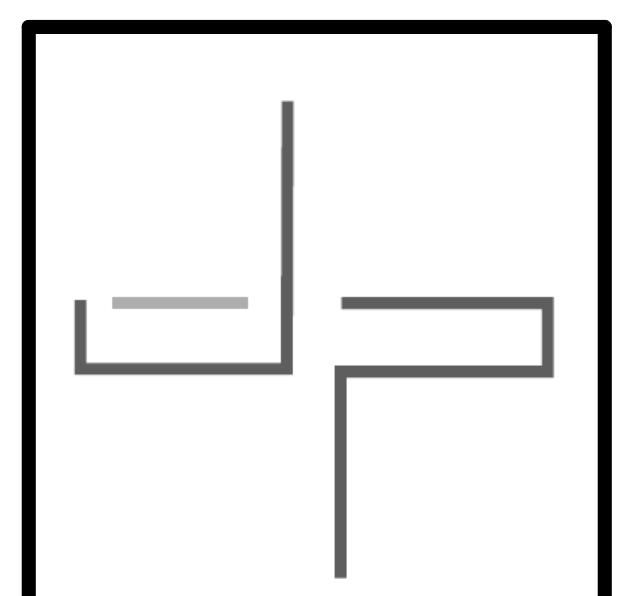

JASON PIZZICCOLA DESIGN - ARCHITECTS INC
236 RIDGE ROAD N
RIDGEWAY, ONTARIO, L0S 1N0
T. 905-894-8300
F. 905-894-9400
e-mail: jpizziccola@jpdesign.ca
CERTIFICATE OF PRACTICE : # 4053

PROPOSED DWELLING

SOUTH MILL STREET
RIDGEWAY, ON

No.	Description	Date

CONCEPT
2021-03-12 3:58:42 PM

SHEET TITLE:
ROOF & SECOND FLOOR PLANS

JOB #: 19026
SCALE: As indicated
SHEET NO: A2



4 FRONT ELEVATION
1/4" = 1'-0"

WALL AREA = ± 736 SF
GLAZING AREA = ± 32.6 SF
GLAZING PERCENTAGE = ± 4.5%




2 LEFT SIDE ELEVATION
1/4" = 1'-0"

WALL AREA = ± 736 SF
GLAZING AREA = ± 17.4 SF
GLAZING PERCENTAGE = ± 2.4%





1 REAR ELEVATION
1/4" = 1'-0"

WALL AREA = ± 726 SF
GLAZING AREA = ± 87.2 SF
GLAZING PERCENTAGE = ± 12%

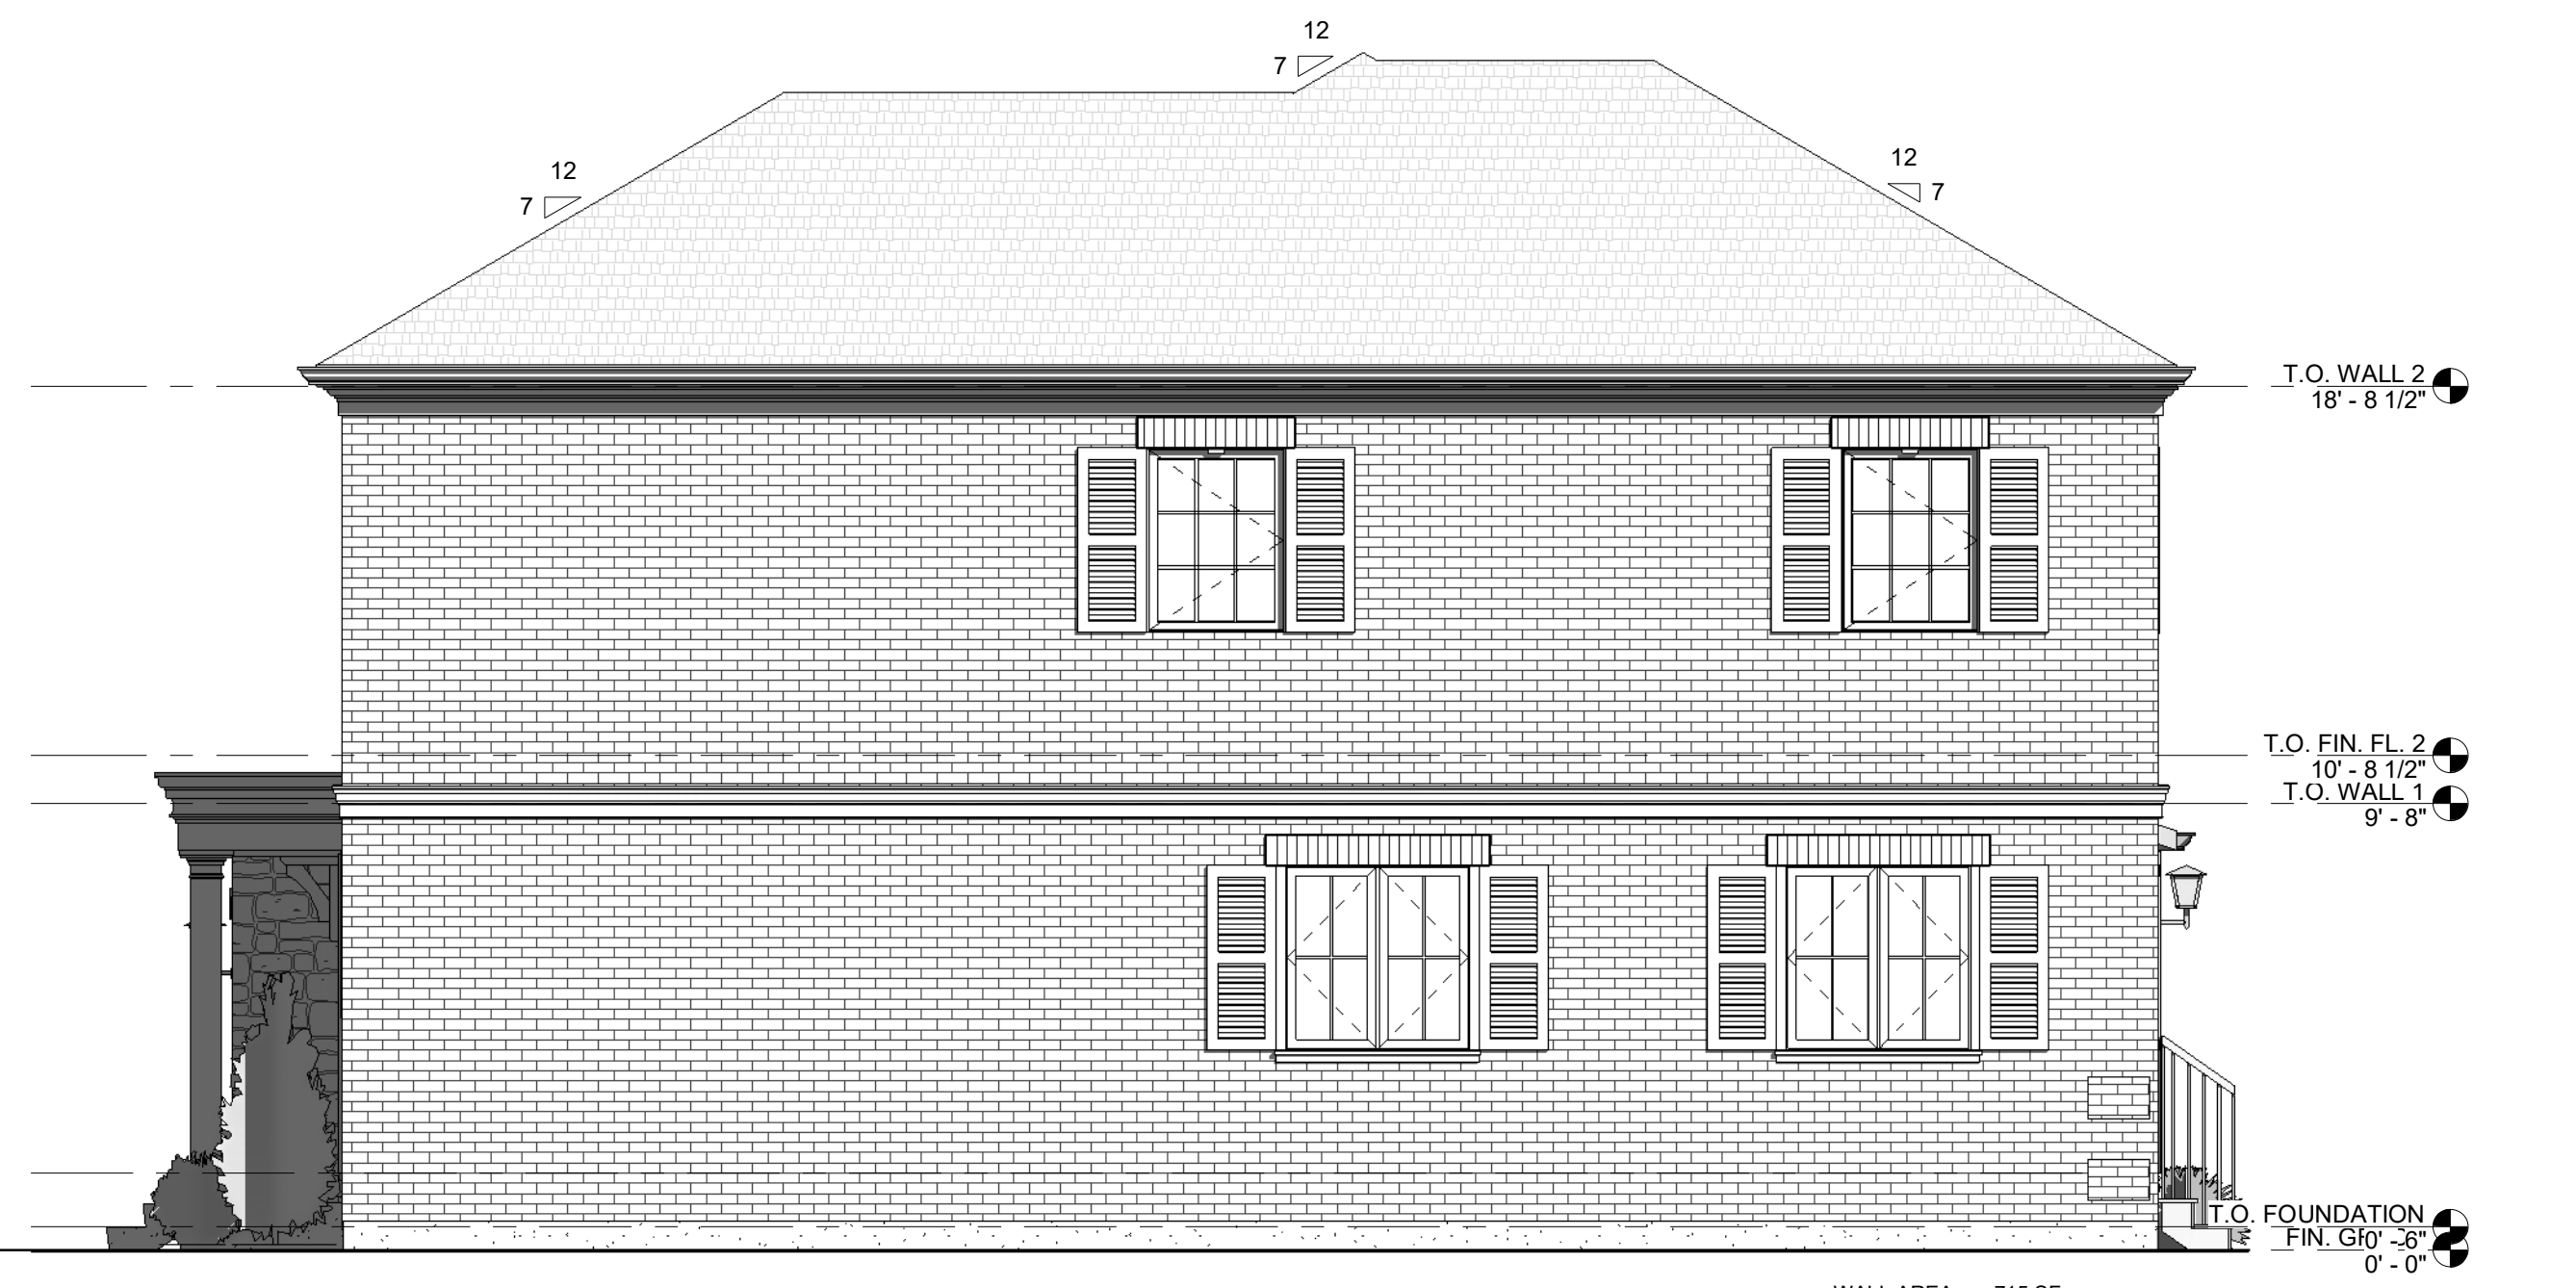

3 RIGHT SIDE ELEVATION
1/4" = 1'-0"

WALL AREA = ± 715 SF
GLAZING AREA = ± 40.4 SF
GLAZING PERCENTAGE = ± 5.7%

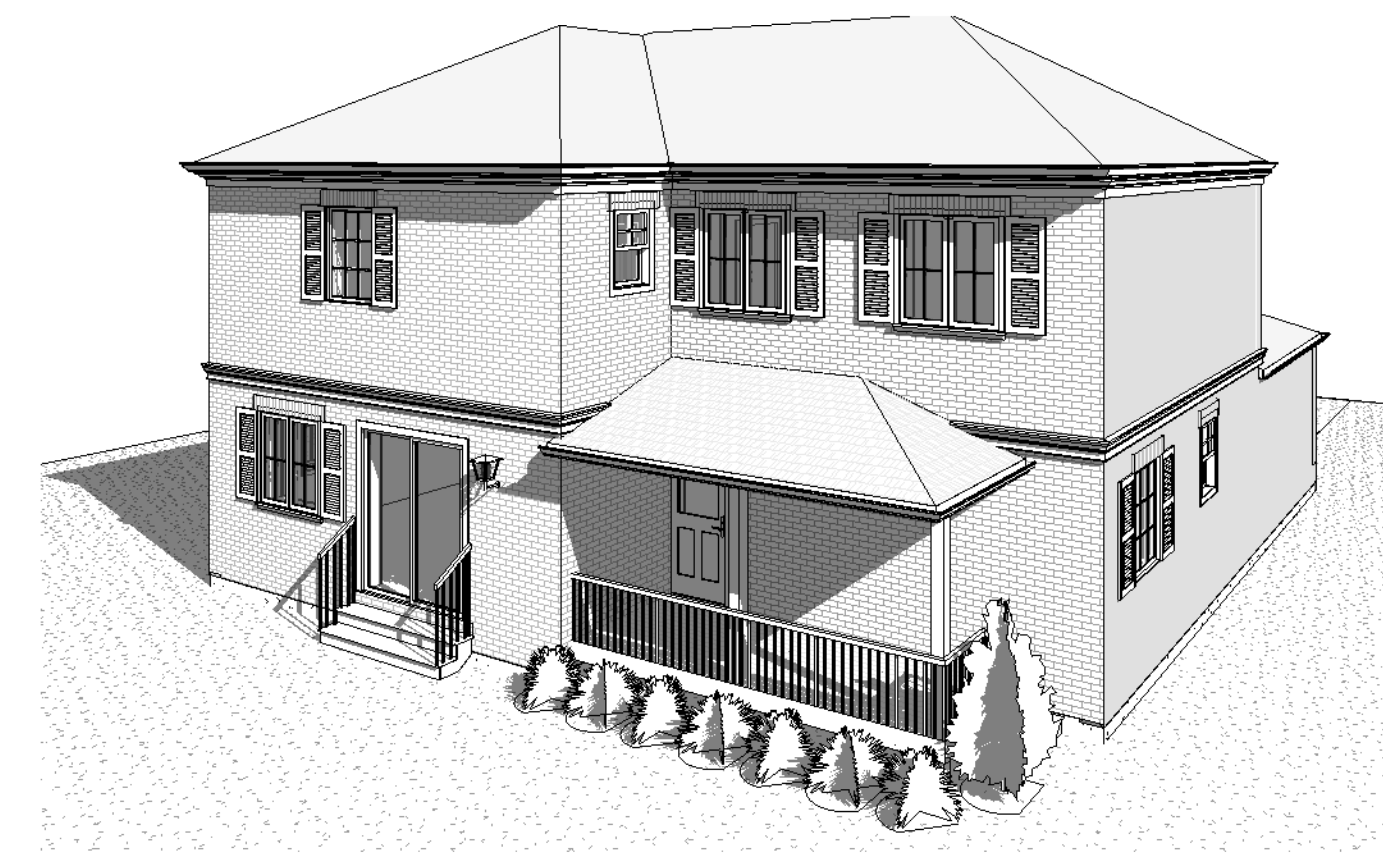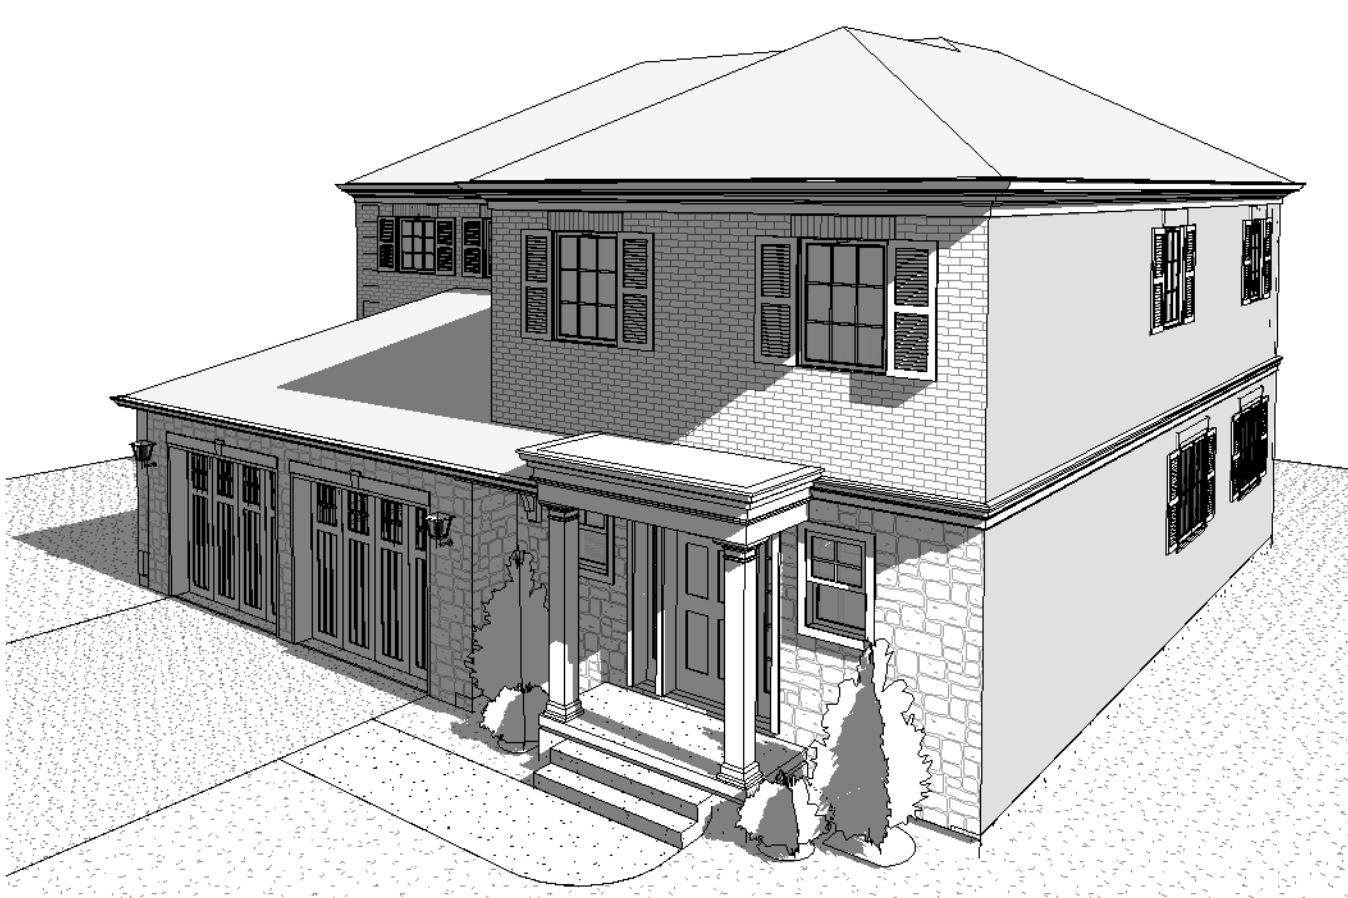

JASON PIZZICAROLA DESIGN - ARCHITECTS INC
236 RIDGE ROAD N
RIDGEWAY, ONTARIO, L0S 1N0
T. 905-894-8300
F. 905-894-8400
E-mail: jpizzicarola@jdesign.ca
CERTIFICATE OF PRACTICE : # 4053

PROPOSED DWELLING

SOUTH MILL STREET
RIDGEWAY, ON

No.	Description	Date

CONCEPT
2021-03-12 3:58:46 PM

SHEET TITLE:

ELEVATIONS

JOB #: 19026
SCALE: 1/4" = 1'-0"
SHEET NO: A3