
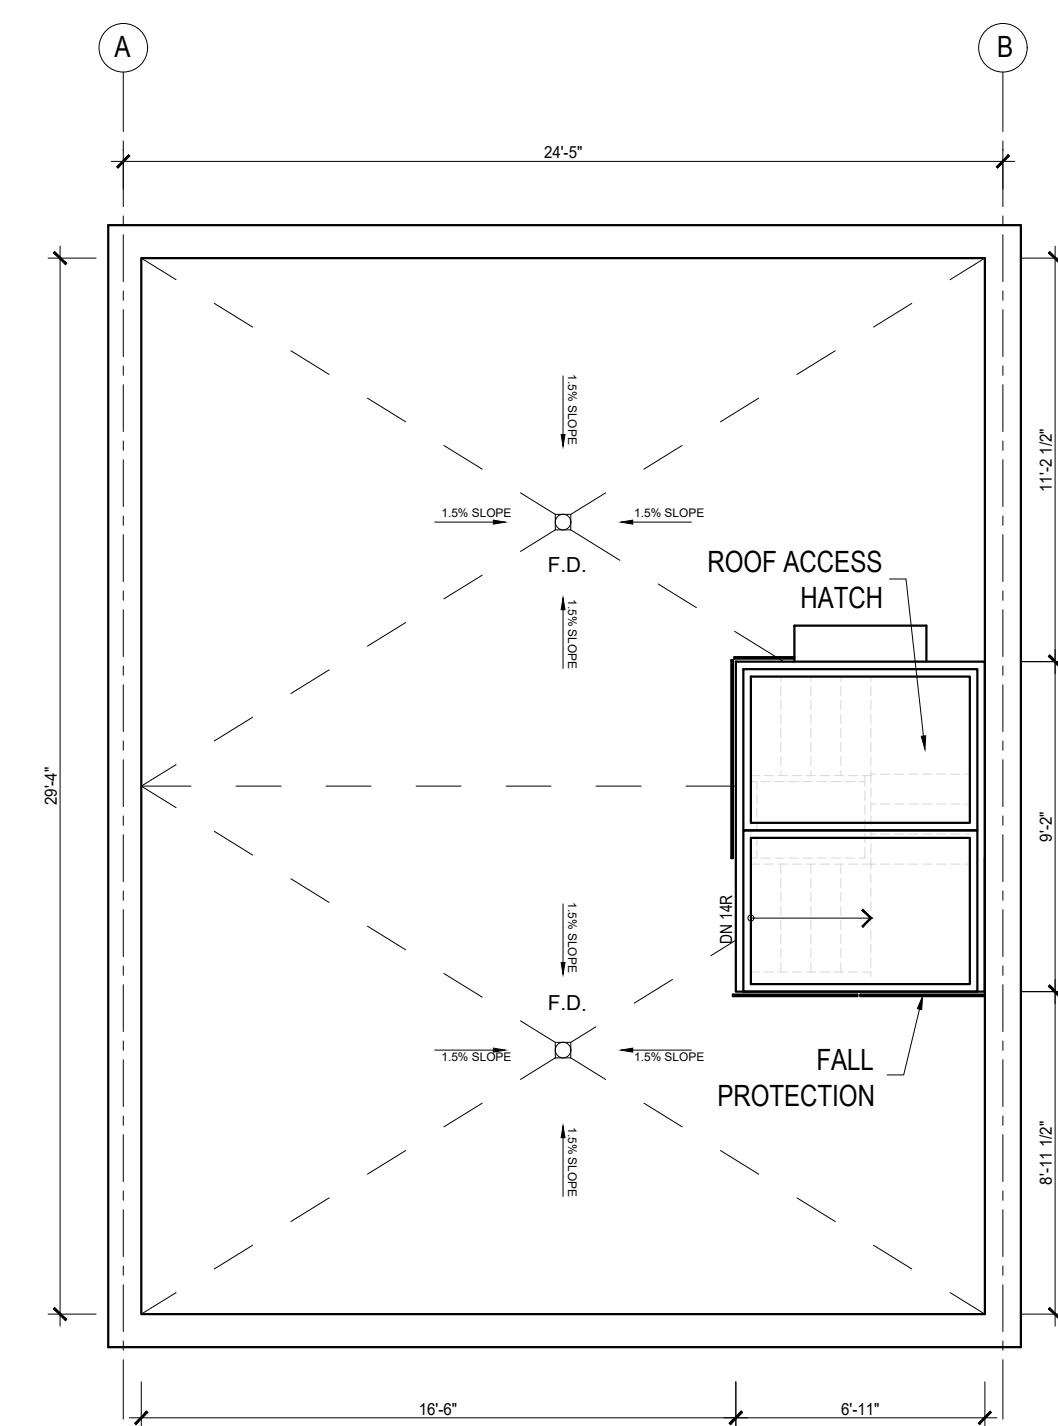
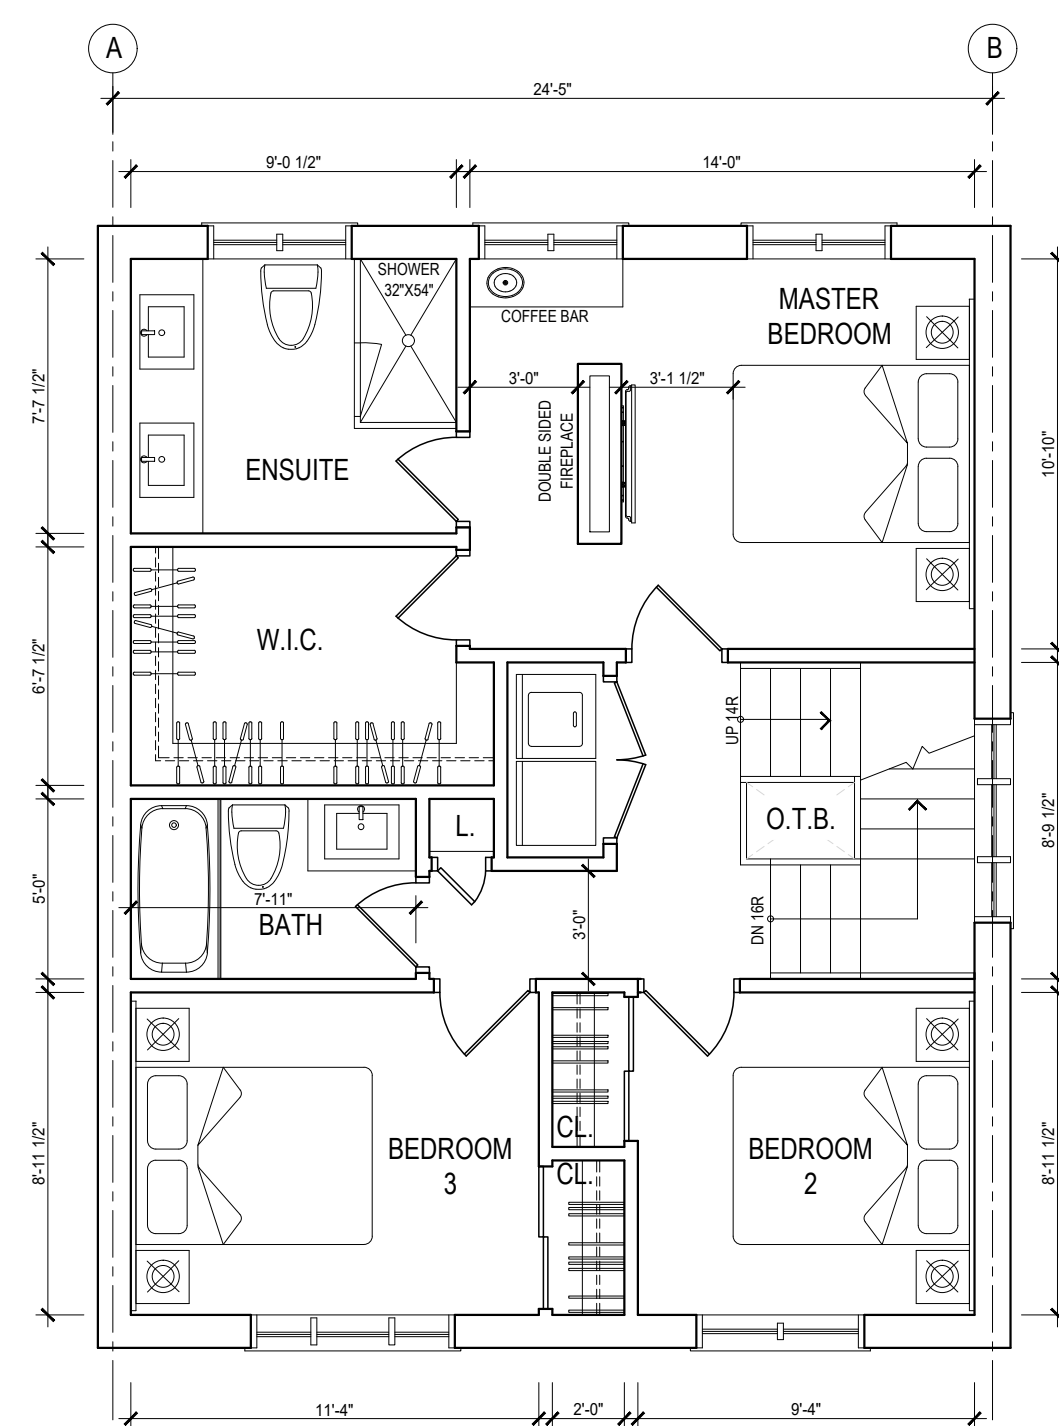


BASEMENT FLOOR PLAN
549.62 sqft
(Excluding Garage)

GROUND FLOOR PLAN
790.07 sqft

SECOND FLOOR PLAN
735.57 sqft

TOTAL FLOOR AREA:
2,075.62 sqft

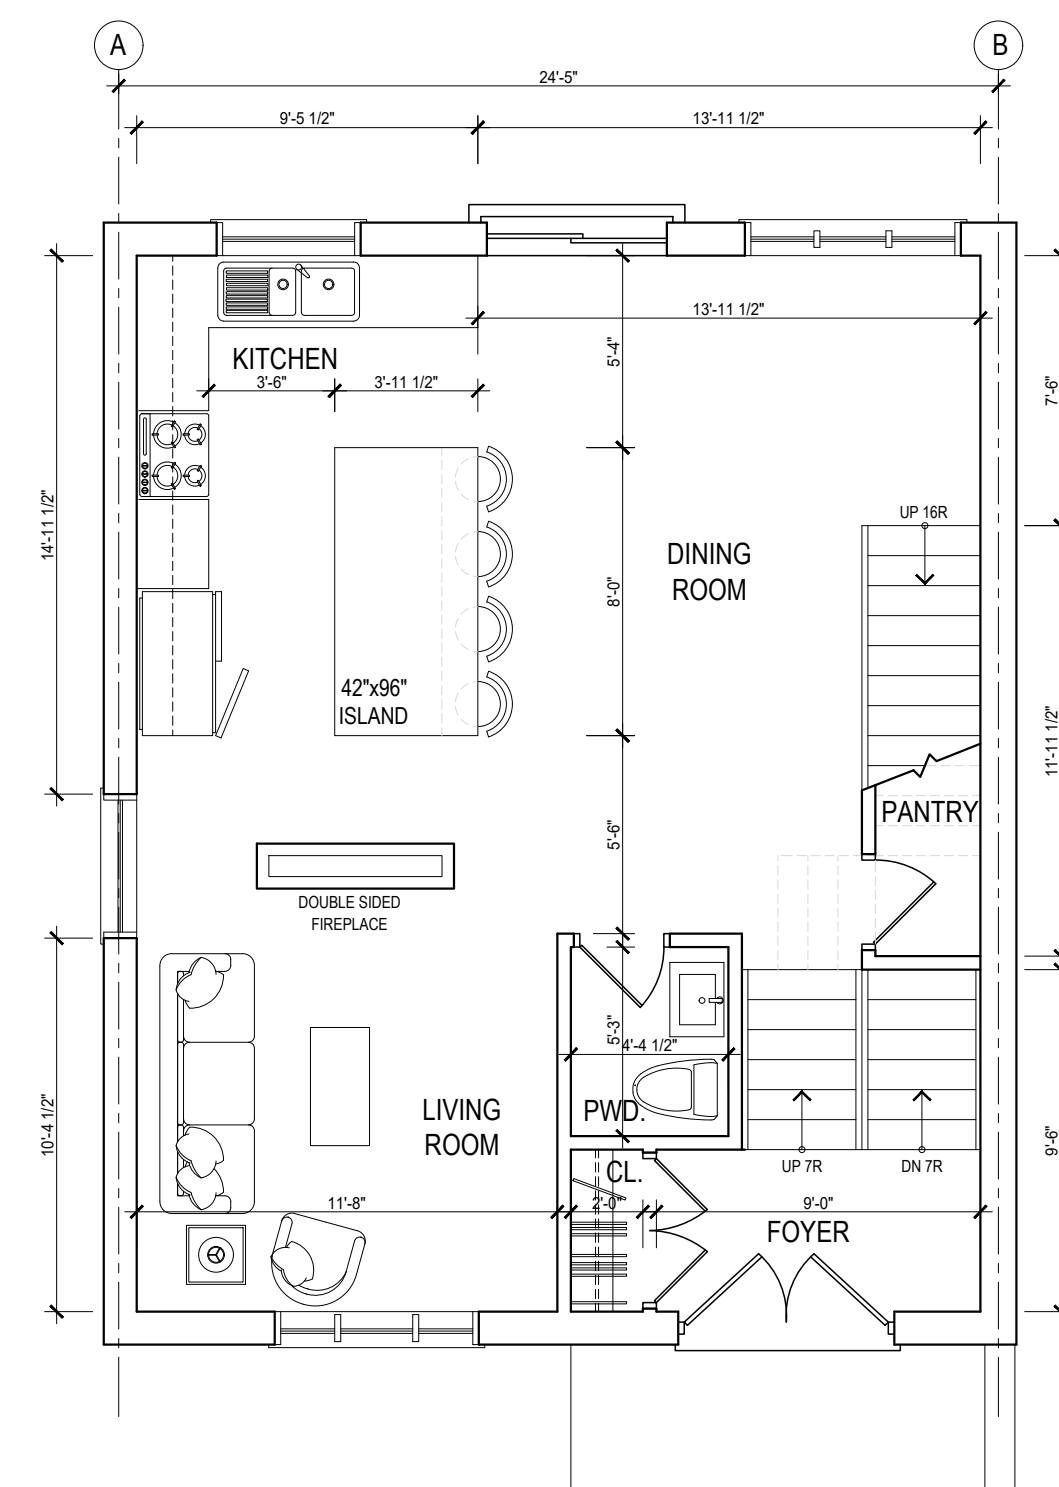

ANY UNAUTHORIZED ALTERATION, PUBLICATION, COPYING OR USE OF THE DRAWING WITH THE WRITTEN CONSENT FROM SG&M ARCHITECTS IS STRICTLY PROHIBITED AND SHALL BE DEEMED AN INFRINGEMENT UNDER THE COPYRIGHT ACT.


SG&M ARCHITECTS RESERVES ALL PROPERTY RIGHTS IN AND TO THE DIGITAL DATA INCLUDING COPYRIGHT.

DATE	NO.	DESCRIPTION	BY
AUG.30.2022	6	ISSUED FOR CLIENT REVIEW	SH
JUL.21.2022	5	ISSUED FOR CLIENT REVIEW	SH
JUL.19.2022	4	ISSUED FOR CLIENT REVIEW	SH
JUL.12.2022	3	ISSUED FOR CLIENT REVIEW	SH
JUL.08.2022	2	ISSUED FOR CLIENT REVIEW	SH
MAY.06.2022	1	ISSUED FOR CLIENT REVIEW	LM

FINAL DATE ABOVE SUPERSEDES ALL PREVIOUS ISSUES

REVISIONS
KEY TO DETAIL LOCATION
○ DETAIL NOTATION
○ DRAWING NUMBER

CONTRACTOR MUST CHECK AND VERIFY ALL DIMENSIONS AND CONDITIONS ON THE JOB AND REPORT ANY DISCREPANCIES TO THE ARCHITECTS BEFORE PROCEEDING WITH THE WORK.
DRAWINGS ARE NOT TO BE SCALED.

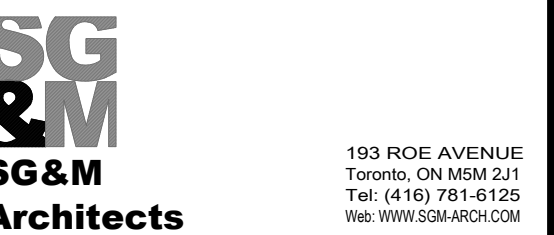

272 RIDGE ROAD
FORT ERIE, ON

CUSTOM HOME

FLOOR PLANS


SCALE 3/16" = 1'-0"
DRAWN DO
CHECKED LM
DATE MAY.06.2022
PROJ. NO. 2021-52 DRAWING NO. A2-1

1 BASEMENT FLOOR PLAN
A2-1 3/16" = 1'-0"


2 GROUND FLOOR PLAN
A2-1 3/16" = 1'-0"

3 SECOND FLOOR PLAN
A2-1 3/16" = 1'-0"

4 ROOF PLAN
A2-1 3/16" = 1'-0"

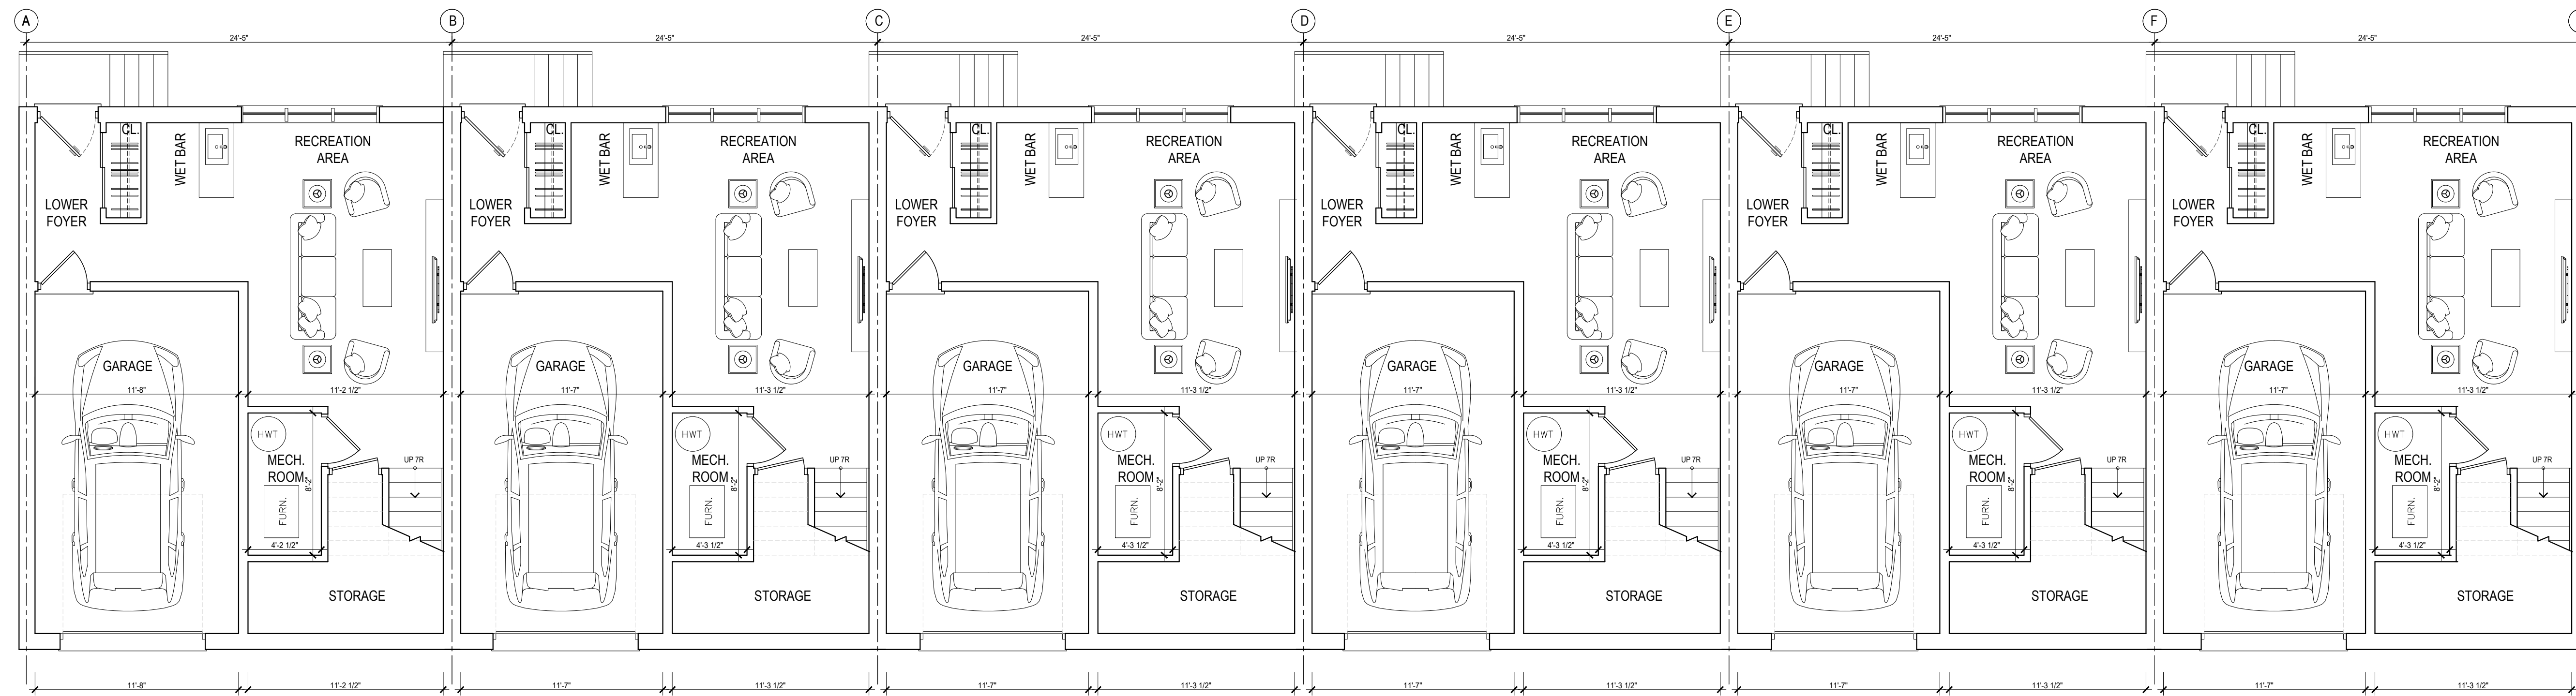

1 BASEMENT FLOOR PLAN
A2-2 3/16" = 1'-0"

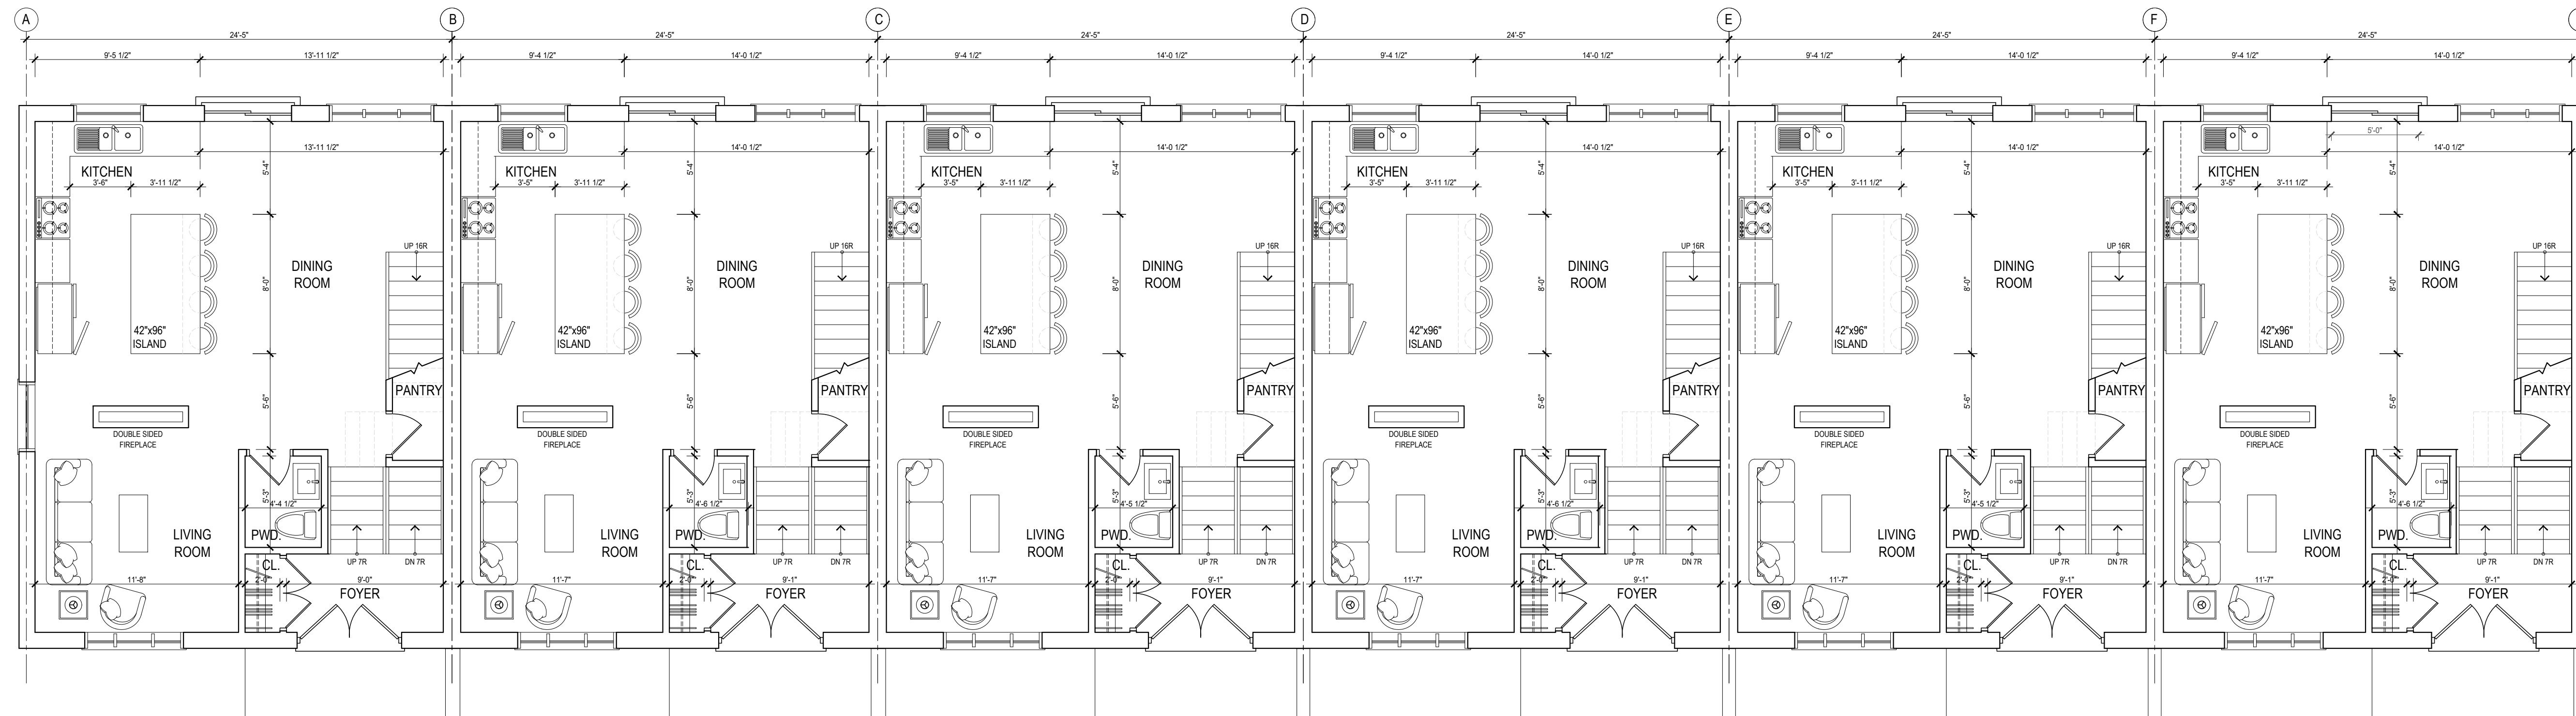

1 GROUND FLOOR PLAN
A2-2 3/16" = 1'-0"

ANY UNAUTHORIZED ALTERATION, PUBLICATION, COPYING OR USE OF THE DRAWING WITHOUT THE WRITTEN CONSENT FROM SG&M ARCHITECTS IS STRICTLY PROHIBITED AND SHALL BE DEEMED AN INFRINGEMENT UNDER THE COPYRIGHT ACT.

SG&M ARCHITECTS RESERVES ALL PROPERTY RIGHTS IN AND TO THE DIGITAL DATA INCLUDING COPYRIGHT.

DATE	NO.	DESCRIPTION	BY
AUG.30.2022	6	ISSUED FOR CLIENT REVIEW	SH
JUL.21.2022	5	ISSUED FOR CLIENT REVIEW	SH
JUL.19.2022	4	ISSUED FOR CLIENT REVIEW	SH
JUL.12.2022	3	ISSUED FOR CLIENT REVIEW	SH
JUL.08.2022	2	ISSUED FOR CLIENT REVIEW	SH
MAY.06.2022	1	ISSUED FOR CLIENT REVIEW	LM

FINAL DATE ABOVE SUPERSEDES ALL PREVIOUS ISSUES

REVISIONS

KEY TO DETAIL LOCATION
 ○ DETAIL NOTATION
 ○ DRAWING NUMBER

CONTRACTOR MUST CHECK AND VERIFY ALL DIMENSIONS AND CONDITIONS ON THE JOB AND REPORT ANY DISCREPANCIES TO THE ARCHITECTS BEFORE PROCEEDING WITH THE WORK.

DRAWINGS ARE NOT TO BE SCALED.

SG & M
Architects


193 ROE AVENUE
Toronto, ON M5M 2J1
Tel: (416) 781-6125
Web: WWW.SG&MARCH.COM

272 RIDGE ROAD
FORT ERIE, ON


CUSTOM HOME

FLOOR PLANS

SCALE 3/16" = 1'-0"
 DRAWN DO
 CHECKED LM
 DATE MAY.06.2022
 PROJ. NO. 2021-52 DRAWING NO. A2-2

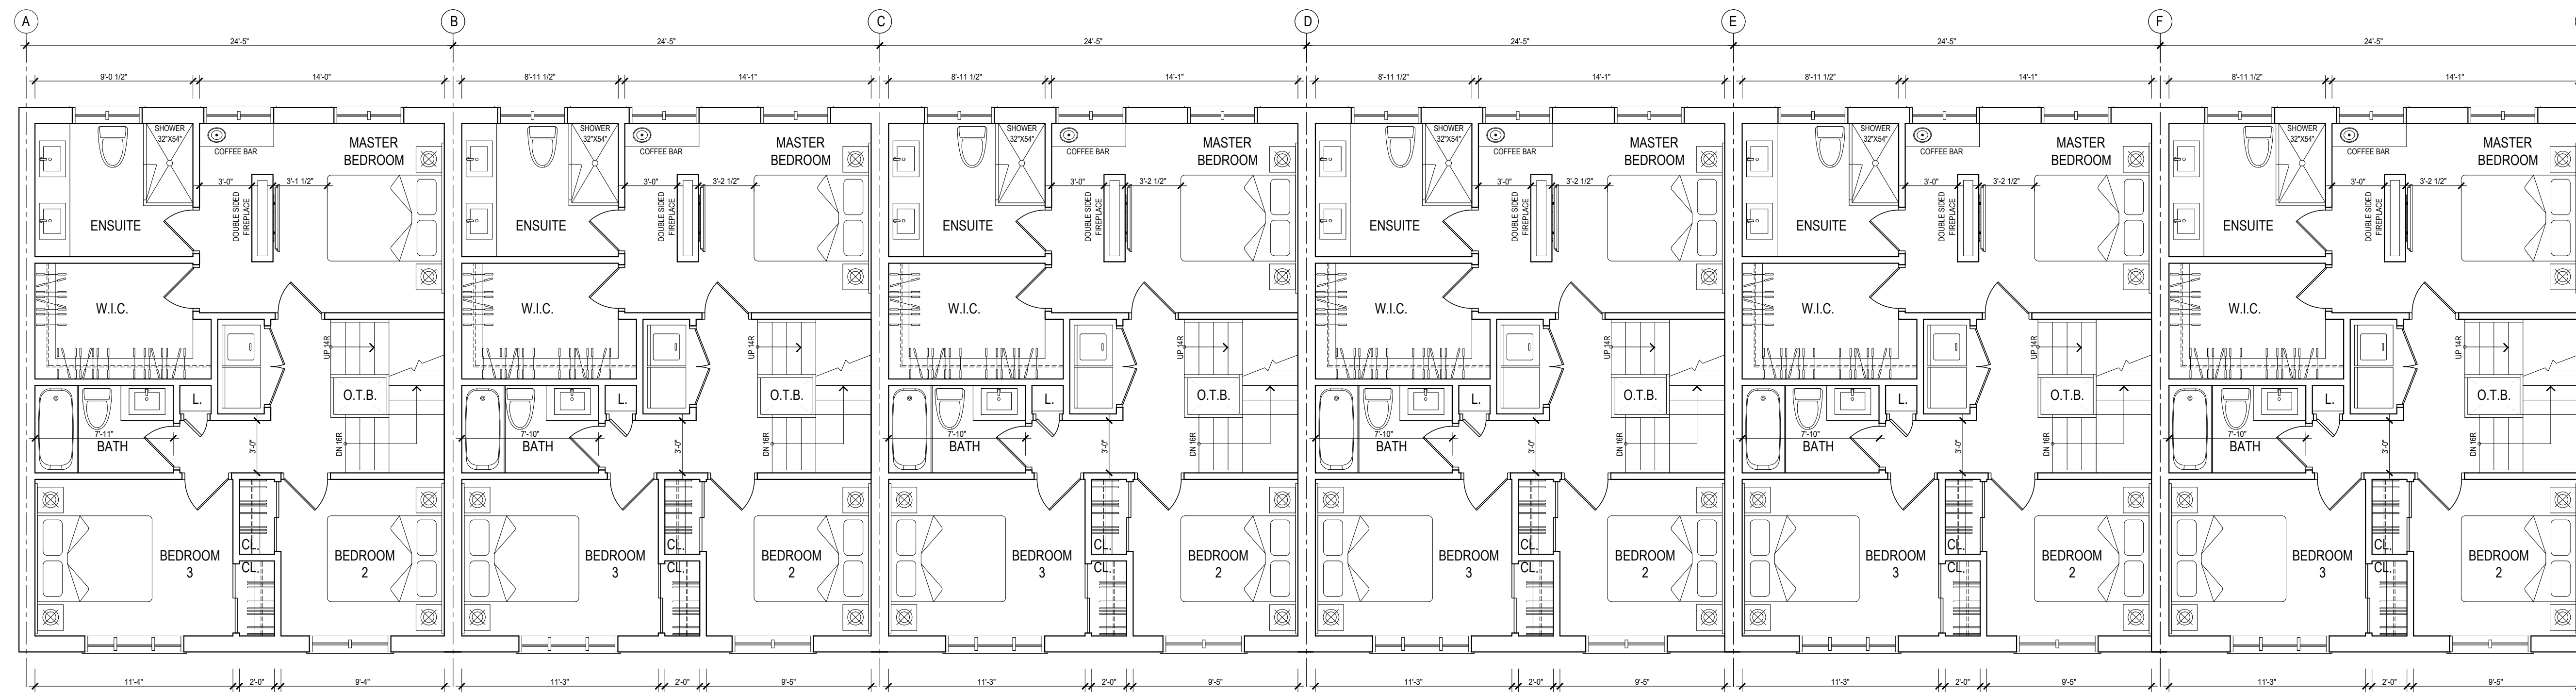

1
A2-3
SECOND FLOOR PLAN
3/16" = 1'-0"

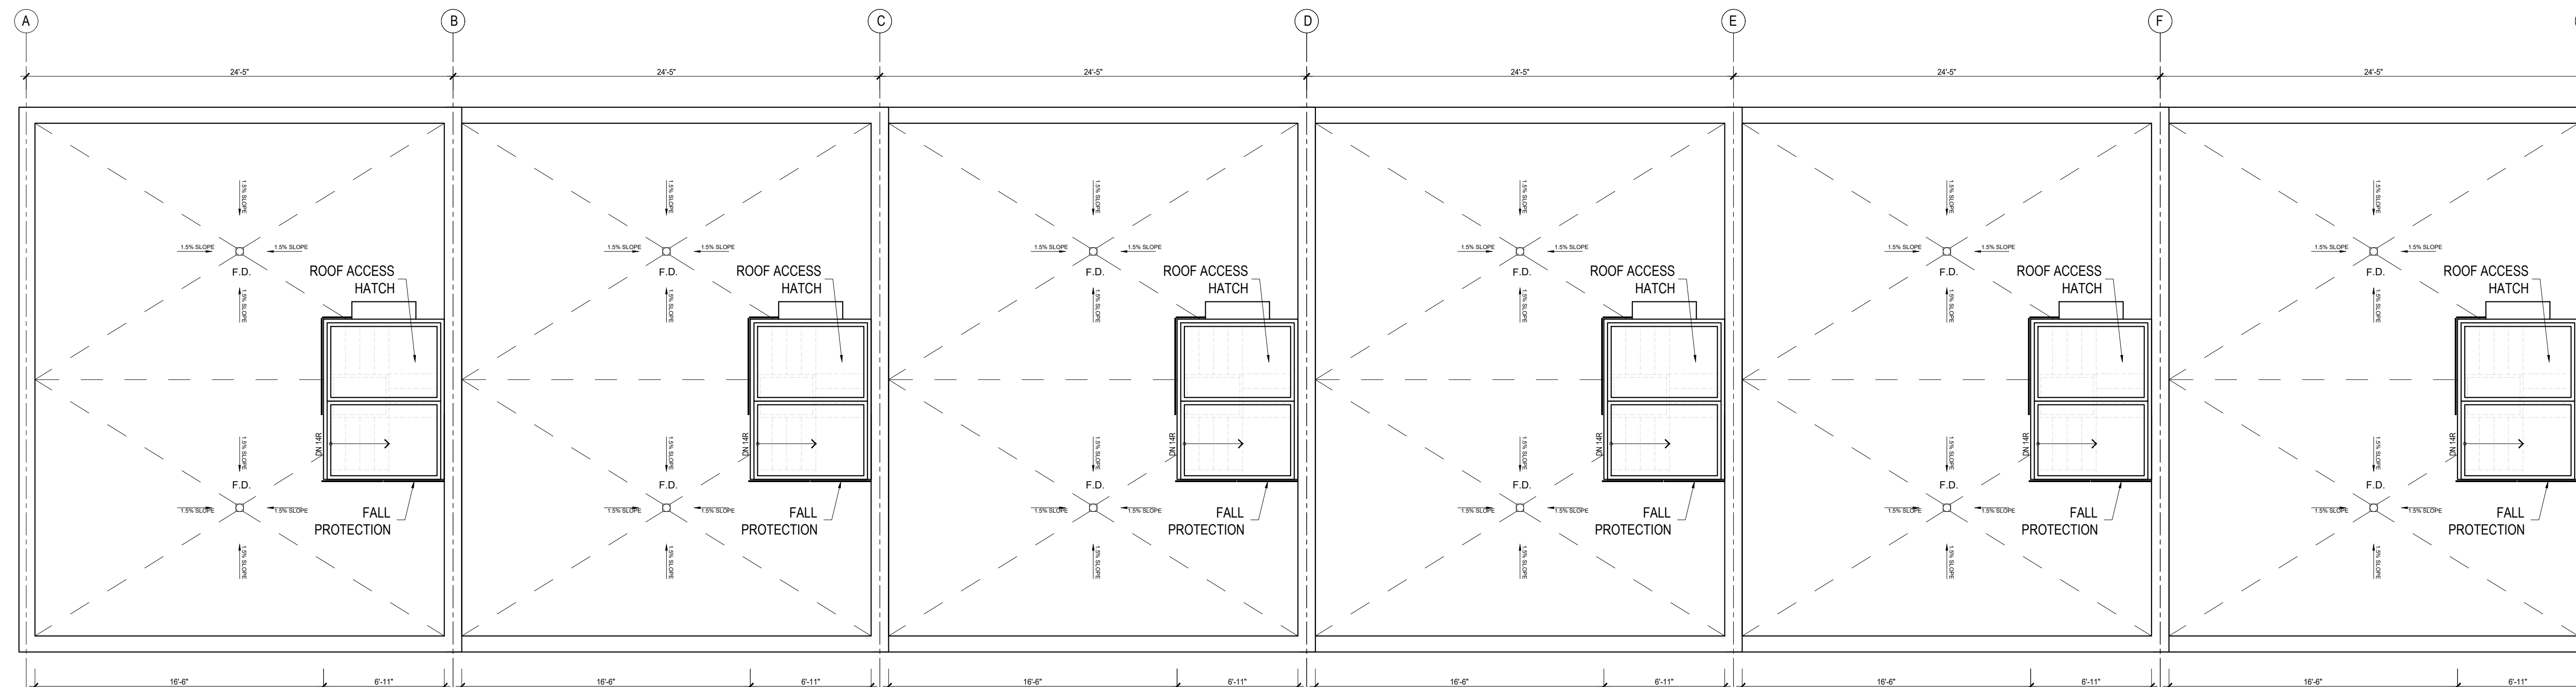

1
A2-2
ROOF PLAN
3/16" = 1'-0"

ANY UNAUTHORIZED ALTERATION, PUBLICATION, COPYING OR USE OF THE DRAWING WITHOUT THE WRITTEN CONSENT FROM SG&M ARCHITECTS IS STRICTLY PROHIBITED AND SHALL BE DEEMED AN INFRINGEMENT UNDER THE COPYRIGHT ACT.

SG&M ARCHITECTS RESERVES ALL PROPERTY RIGHTS IN AND TO THE DIGITAL DATA INCLUDING COPYRIGHT.

DATE	NO.	DESCRIPTION	BY
AUG.30.2022	6	ISSUED FOR CLIENT REVIEW	SH
JUL.21.2022	5	ISSUED FOR CLIENT REVIEW	SH
JUL.19.2022	4	ISSUED FOR CLIENT REVIEW	SH
JUL.12.2022	3	ISSUED FOR CLIENT REVIEW	SH
JUL.08.2022	2	ISSUED FOR CLIENT REVIEW	SH
MAY.06.2022	1	ISSUED FOR CLIENT REVIEW	LM

FINAL DATE ABOVE SUPERSEDES ALL PREVIOUS ISSUES

REVISIONS

KEY TO DETAIL LOCATION

○ DETAIL NOTATION

○ DRAWING NUMBER

CONTRACTOR MUST CHECK AND VERIFY ALL DIMENSIONS AND CONDITIONS ON THE JOB AND REPORT ANY DISCREPANCIES TO THE ARCHITECTS BEFORE PROCEEDING WITH THE WORK.

DRAWINGS ARE NOT TO BE SCALED.

SG & M
Architects

193 ROE AVENUE
Toronto, ON M5M 2J1
Tel: (416) 781-6125
Web: WWW.SG&MARCH.COM

272 RIDGE ROAD
FORT ERIE, ON

CUSTOM HOME

FLOOR PLANS

SCALE: 3/16" = 1'-0"
DRAWN: DO
CHECKED: LM
DATE: MAY.06.2022
PROG. NO.: 2021-52 DRAWING NO.: A2-3



EXTERIOR ELEVATIONS- 5 BLOCK SCHEME



EXTERIOR ELEVATIONS- 6 BLOCK SCHEME



EXTERIOR ELEVATIONS- 7 BLOCK SCHEME

ANY UNAUTHORIZED ALTERATION, PUBLICATION, COPYING OR USE OF THE DRAWING WITHOUT THE WRITTEN CONSENT FROM SG&M ARCHITECTS IS STRICTLY PROHIBITED AND SHALL BE DEEMED AN INFRINGEMENT UNDER THE COPYRIGHT ACT.

SG&M ARCHITECTS RESERVES ALL PROPERTY RIGHTS IN AND TO THE DIGITAL DATA INCLUDING COPYRIGHT.

DATE	NO.	DESCRIPTION	BY
AUG.30.2022	6	ISSUED FOR CLIENT REVIEW	SH
JUL.21.2022	5	ISSUED FOR CLIENT REVIEW	SH
JUL.19.2022	4	ISSUED FOR CLIENT REVIEW	SH
JUL.12.2022	3	ISSUED FOR CLIENT REVIEW	SH
JUL.08.2022	2	ISSUED FOR CLIENT REVIEW	SH
MAY.06.2022	1	ISSUED FOR CLIENT REVIEW	LM

FINAL DATE ABOVE SUPERSEDES ALL PREVIOUS ISSUES

REVISIONS

KEY TO DETAIL LOCATION

○ DETAIL NOTATION

○ DRAWING NUMBER

CONTRACTOR MUST CHECK AND VERIFY ALL DIMENSIONS AND CONDITIONS ON THE JOB AND REPORT ANY DISCREPANCIES TO THE ARCHITECTS BEFORE PROCEEDING WITH THE WORK.

DRAWINGS ARE NOT TO BE SCALED.

SG & M
Architects

193 ROE AVENUE
Toronto, ON M5M 2J1
Tel: (416) 751-4125
Web: WWW.SG&MARCH.COM

272 RIDGE ROAD
FORT ERIE, ON

CUSTOM HOME

FRONT ELEVATIONS


SCALE 1/8" = 1'-0"

DRAWN DO


CHECKED LM

DATE MAY.06.2022

PROJ. NO. 2021-52 DRAWING NO. A3-1

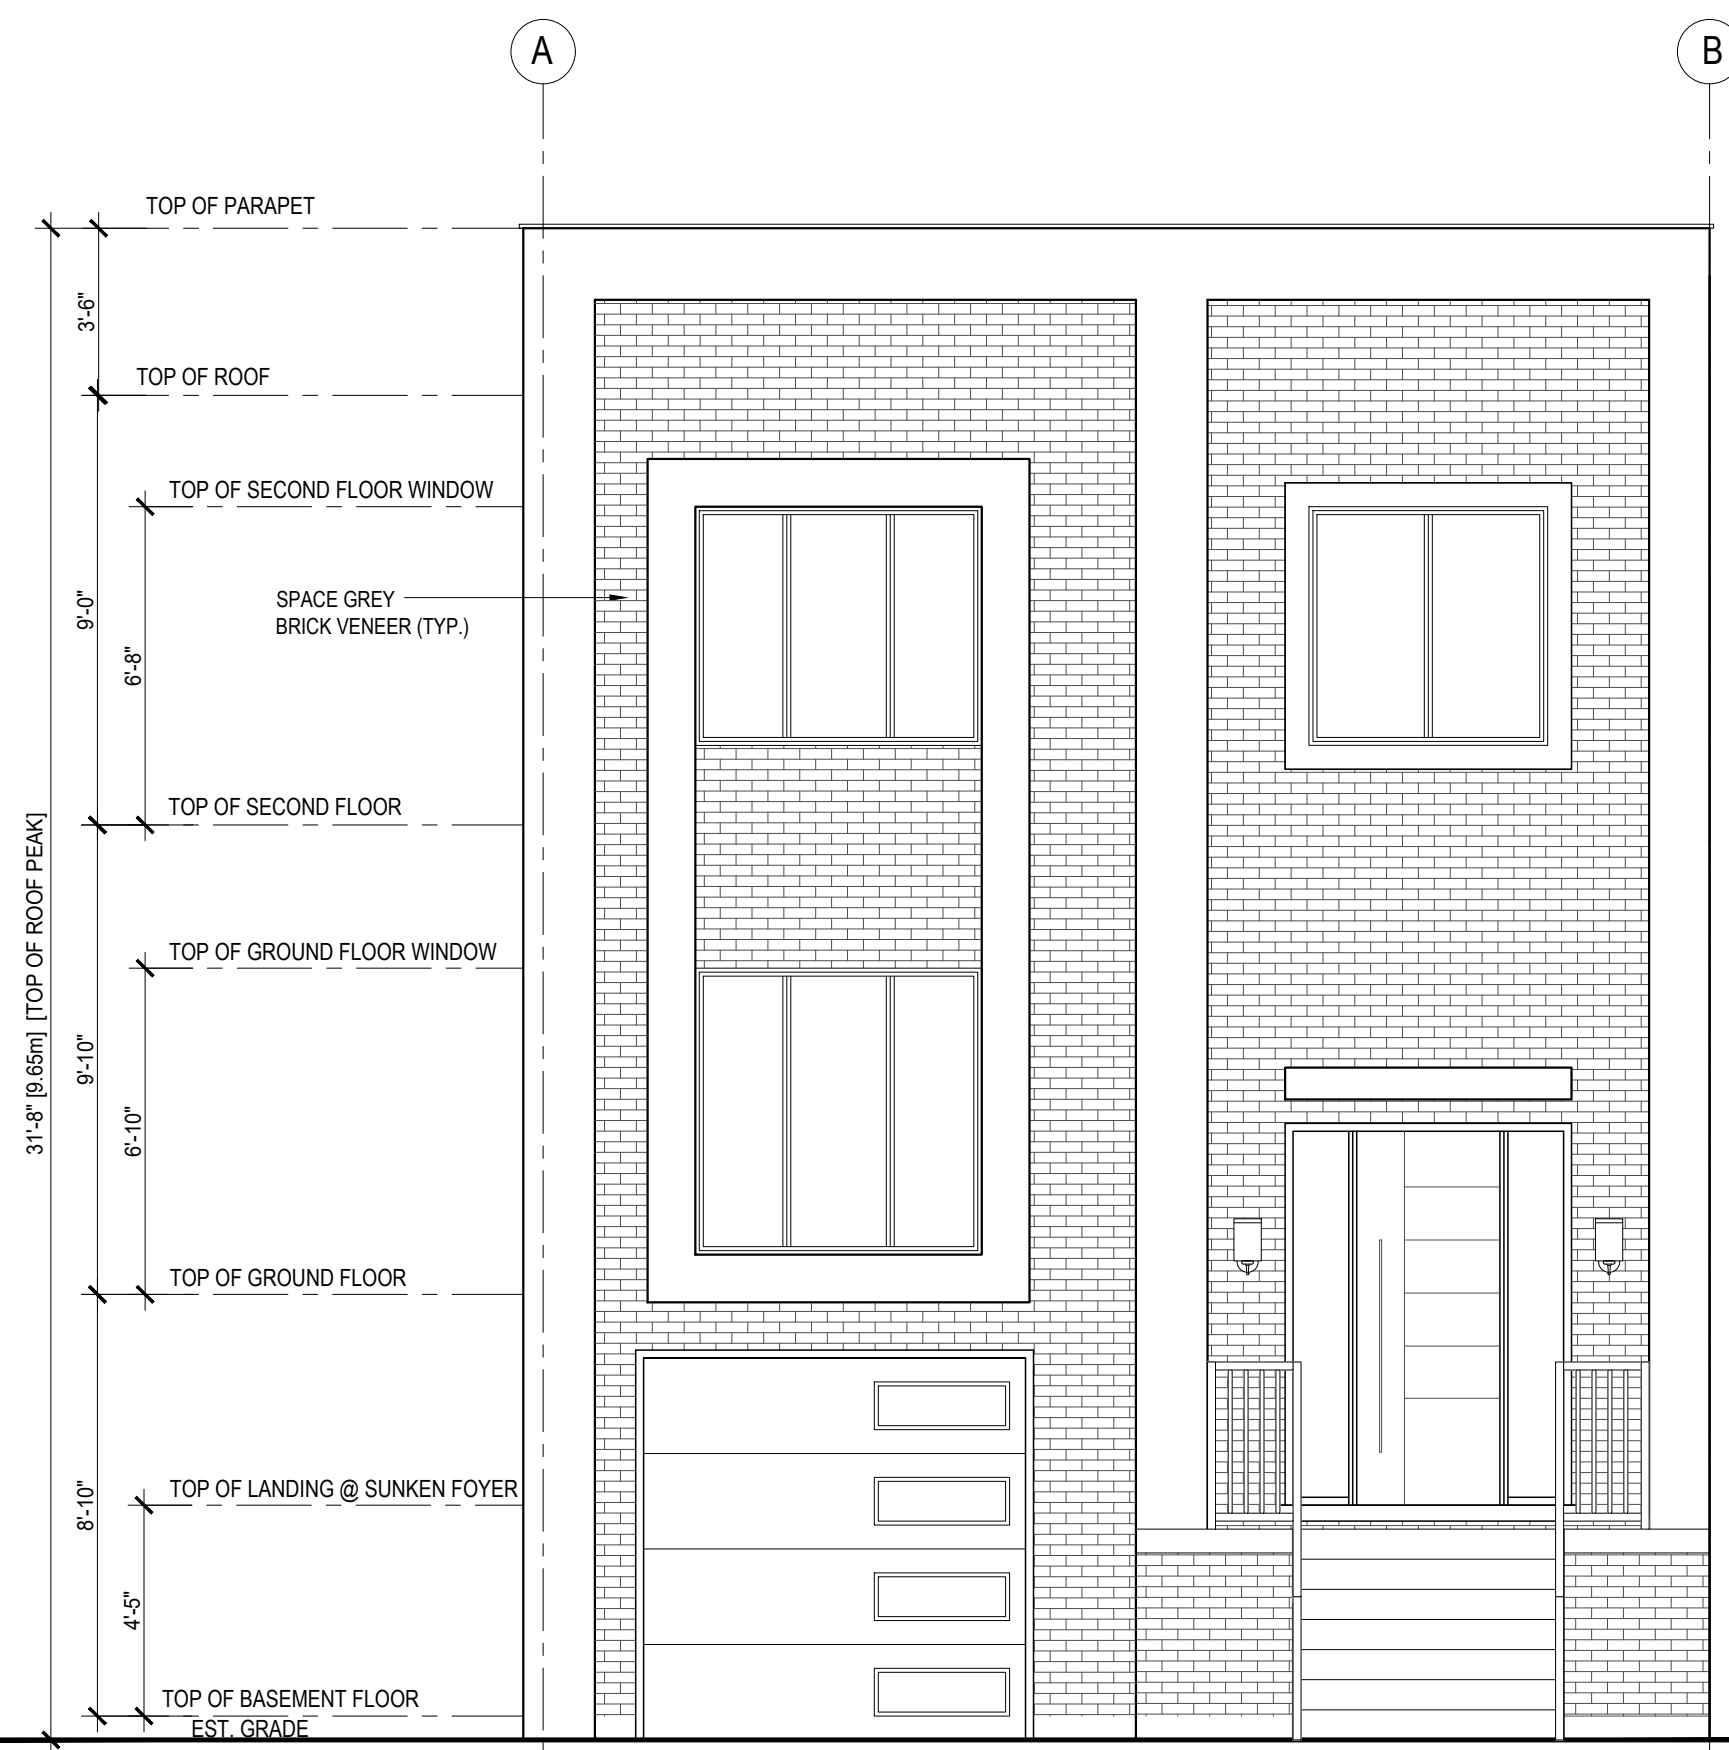

1 FRONT ELEVATION 'A'
A3-2 1/4" = 1'-0"

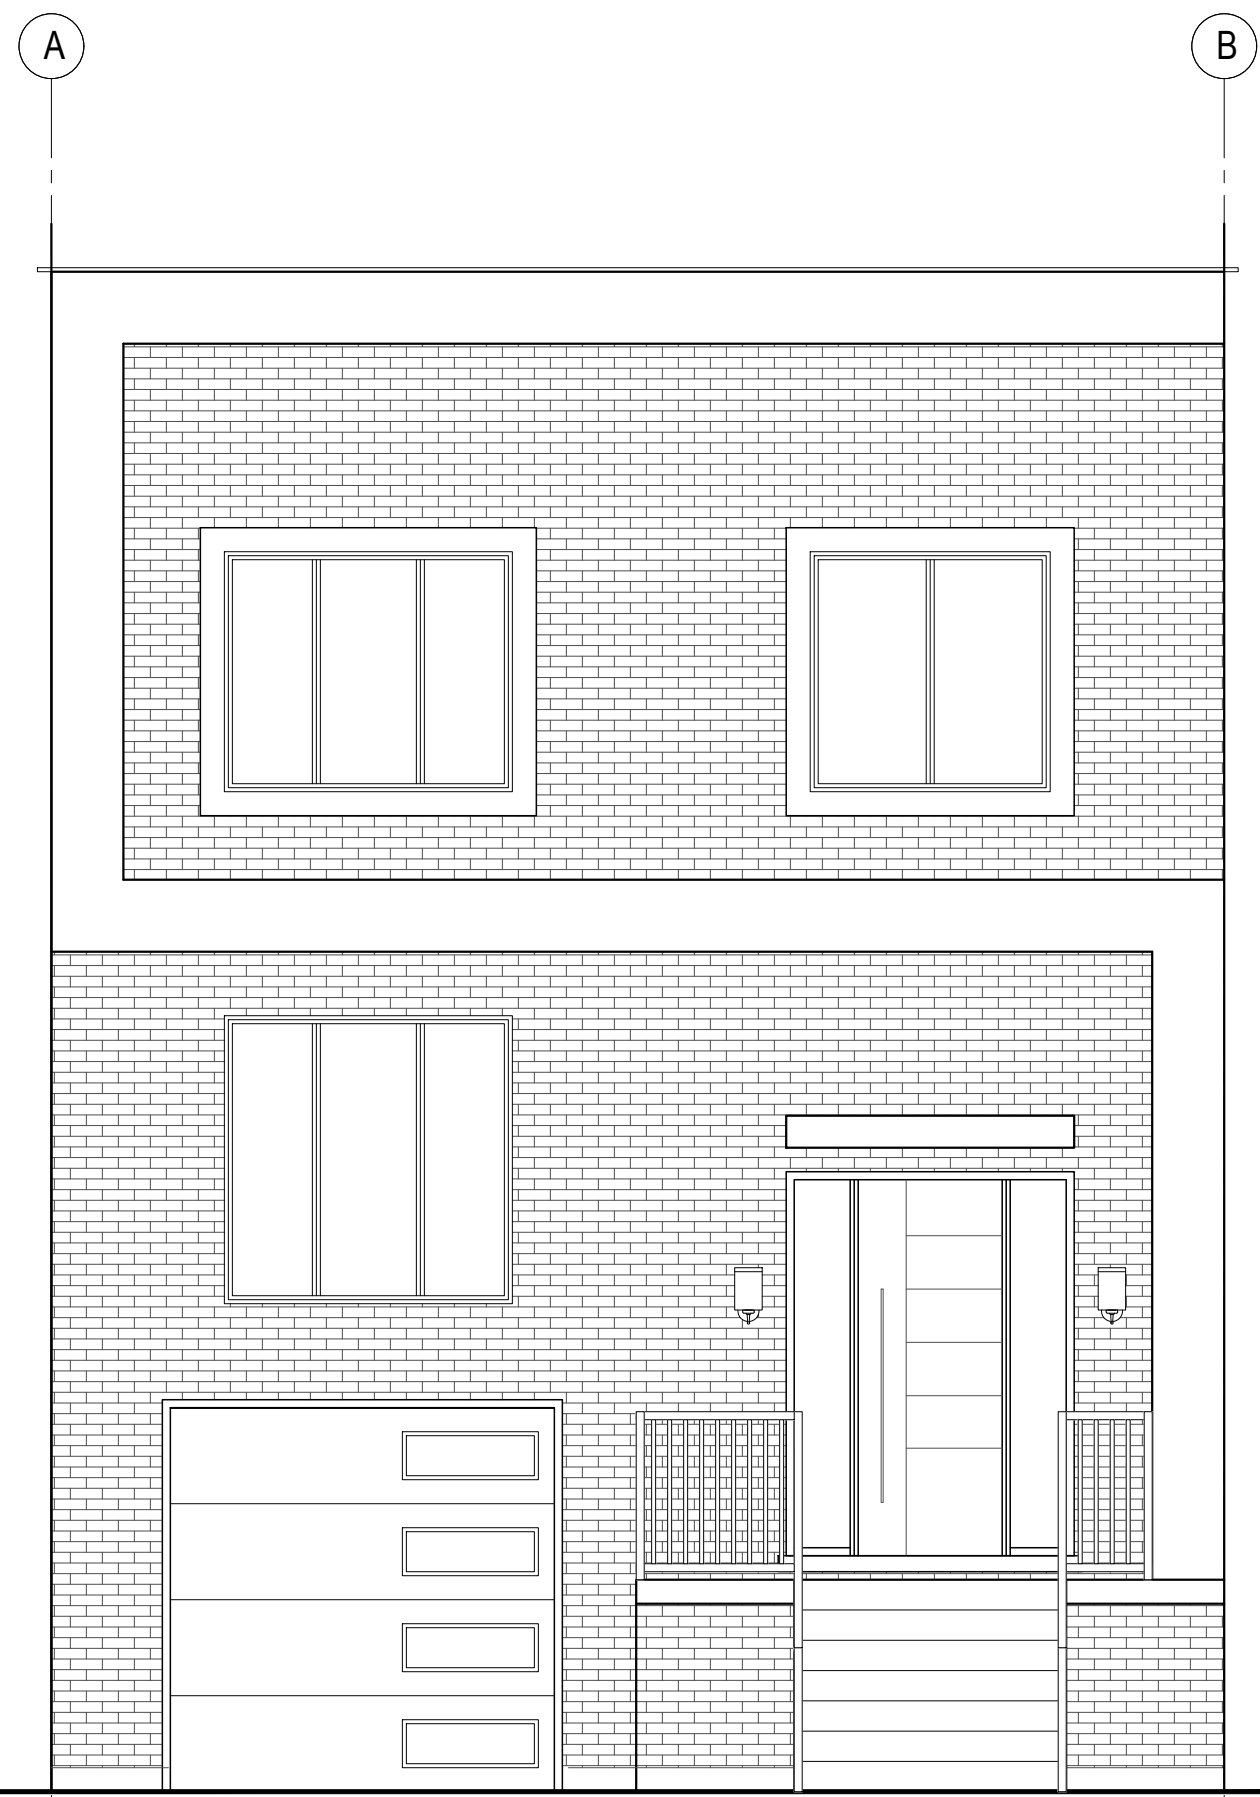

2 FRONT ELEVATION 'B'
A3-2 1/4" = 1'-0"



3 FRONT ELEVATION 'C'
A3-2 1/4" = 1'-0"

ANY UNAUTHORIZED ALTERATION, PUBLICATION, COPYING OR USE OF THE DRAWING WITH THE WRITTEN CONSENT FROM SG&M ARCHITECTS IS STRICTLY PROHIBITED AND SHALL BE DEEMED AN INFRINGEMENT UNDER THE COPYRIGHT ACT.
SG&M ARCHITECTS RESERVES ALL PROPERTY RIGHTS IN AND TO THE DIGITAL DATA INCLUDING COPYRIGHT.


DATE	NO.	DESCRIPTION	BY
AUG.30.2022	6	ISSUED FOR CLIENT REVIEW	SH
JUL.21.2022	5	ISSUED FOR CLIENT REVIEW	SH
JUL.19.2022	4	ISSUED FOR CLIENT REVIEW	SH
JUL.12.2022	3	ISSUED FOR CLIENT REVIEW	SH
JUL.08.2022	2	ISSUED FOR CLIENT REVIEW	SH
MAY.06.2022	1	ISSUED FOR CLIENT REVIEW	LM

FINAL DATE ABOVE SUPERSEDES ALL PREVIOUS ISSUES

REVISIONS

KEY TO DETAIL LOCATION
○ DETAIL NOTATION
○ DRAWING NUMBER

CONTRACTOR MUST CHECK AND VERIFY ALL DIMENSIONS AND CONDITIONS ON THE JOB AND REPORT ANY DISCREPANCIES TO THE ARCHITECTS BEFORE PROCEEDING WITH THE WORK.
DRAWINGS ARE NOT TO BE SCALED.



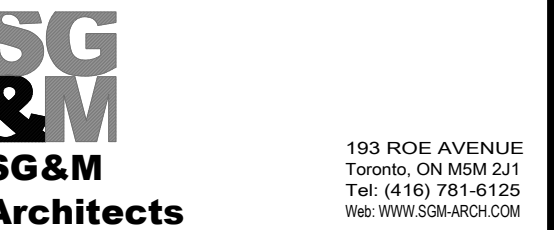


272 RIDGE ROAD
FORT ERIE, ON

CUSTOM HOME

FRONT ELEVATIONS

SCALE 1/4" = 1'-0"
DRAWN DO
CHECKED LM
DATE MAY.06.2022
PROJ. NO. 2021-52 DRAWING NO. A3-2

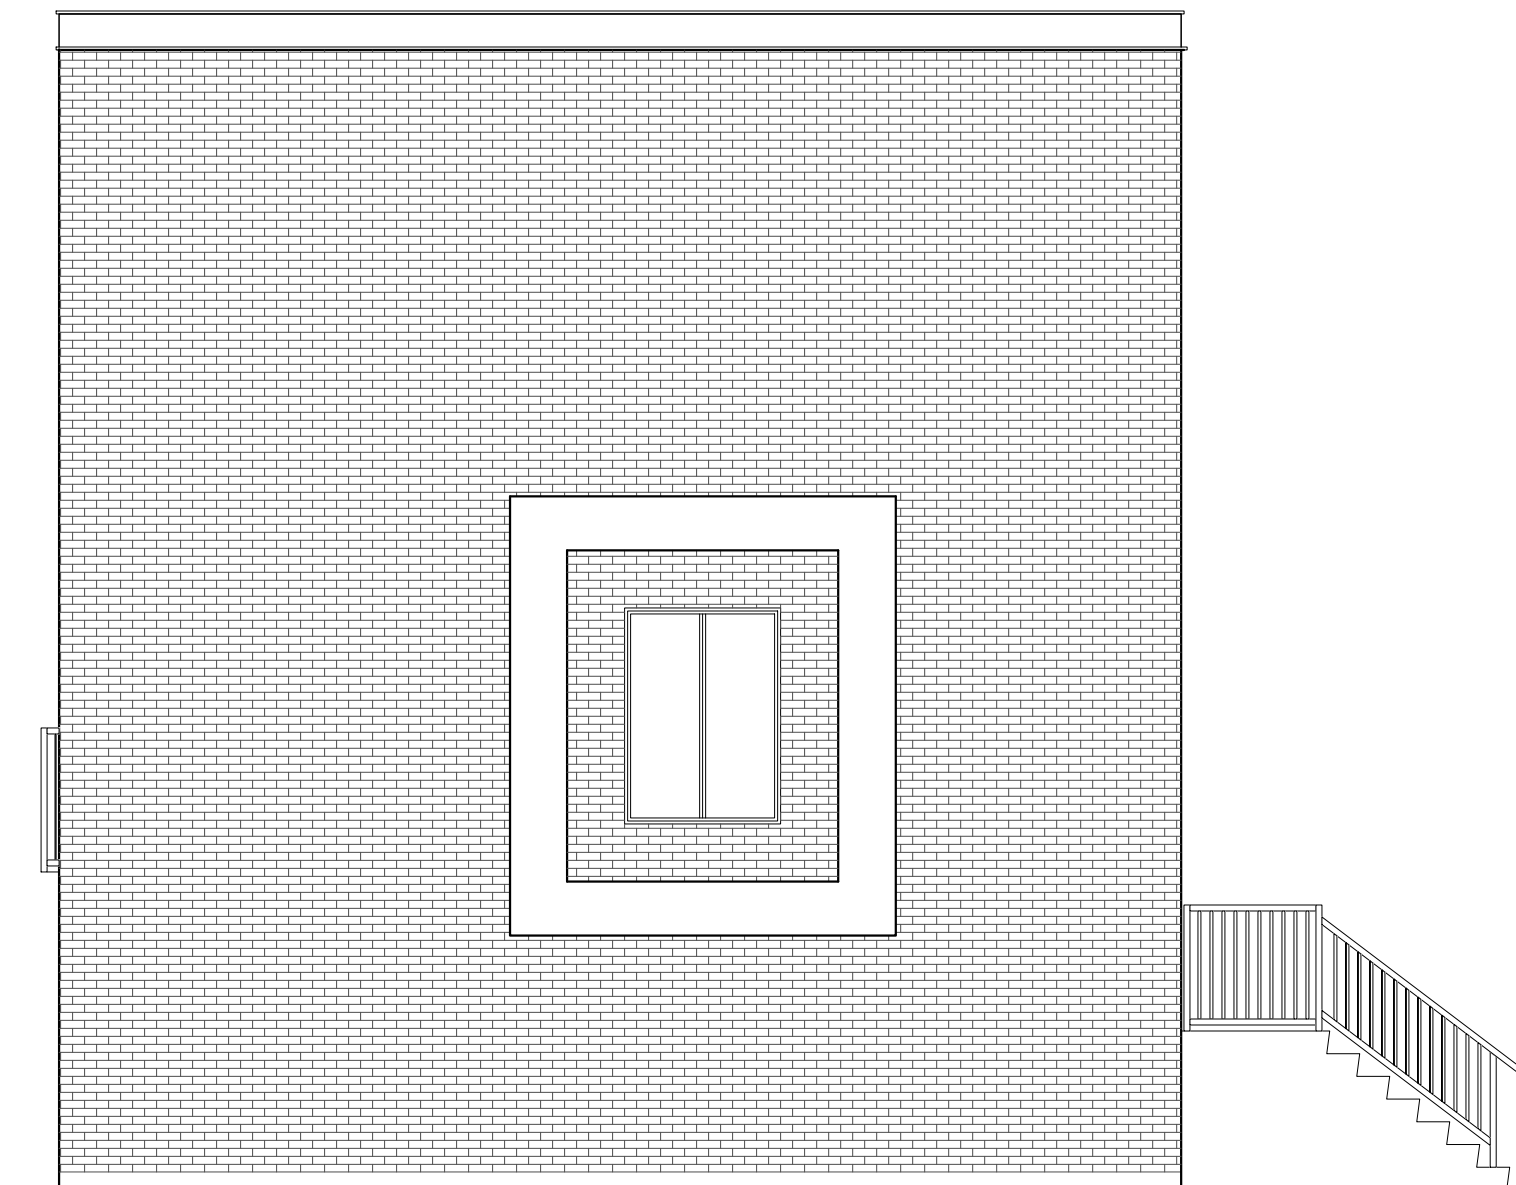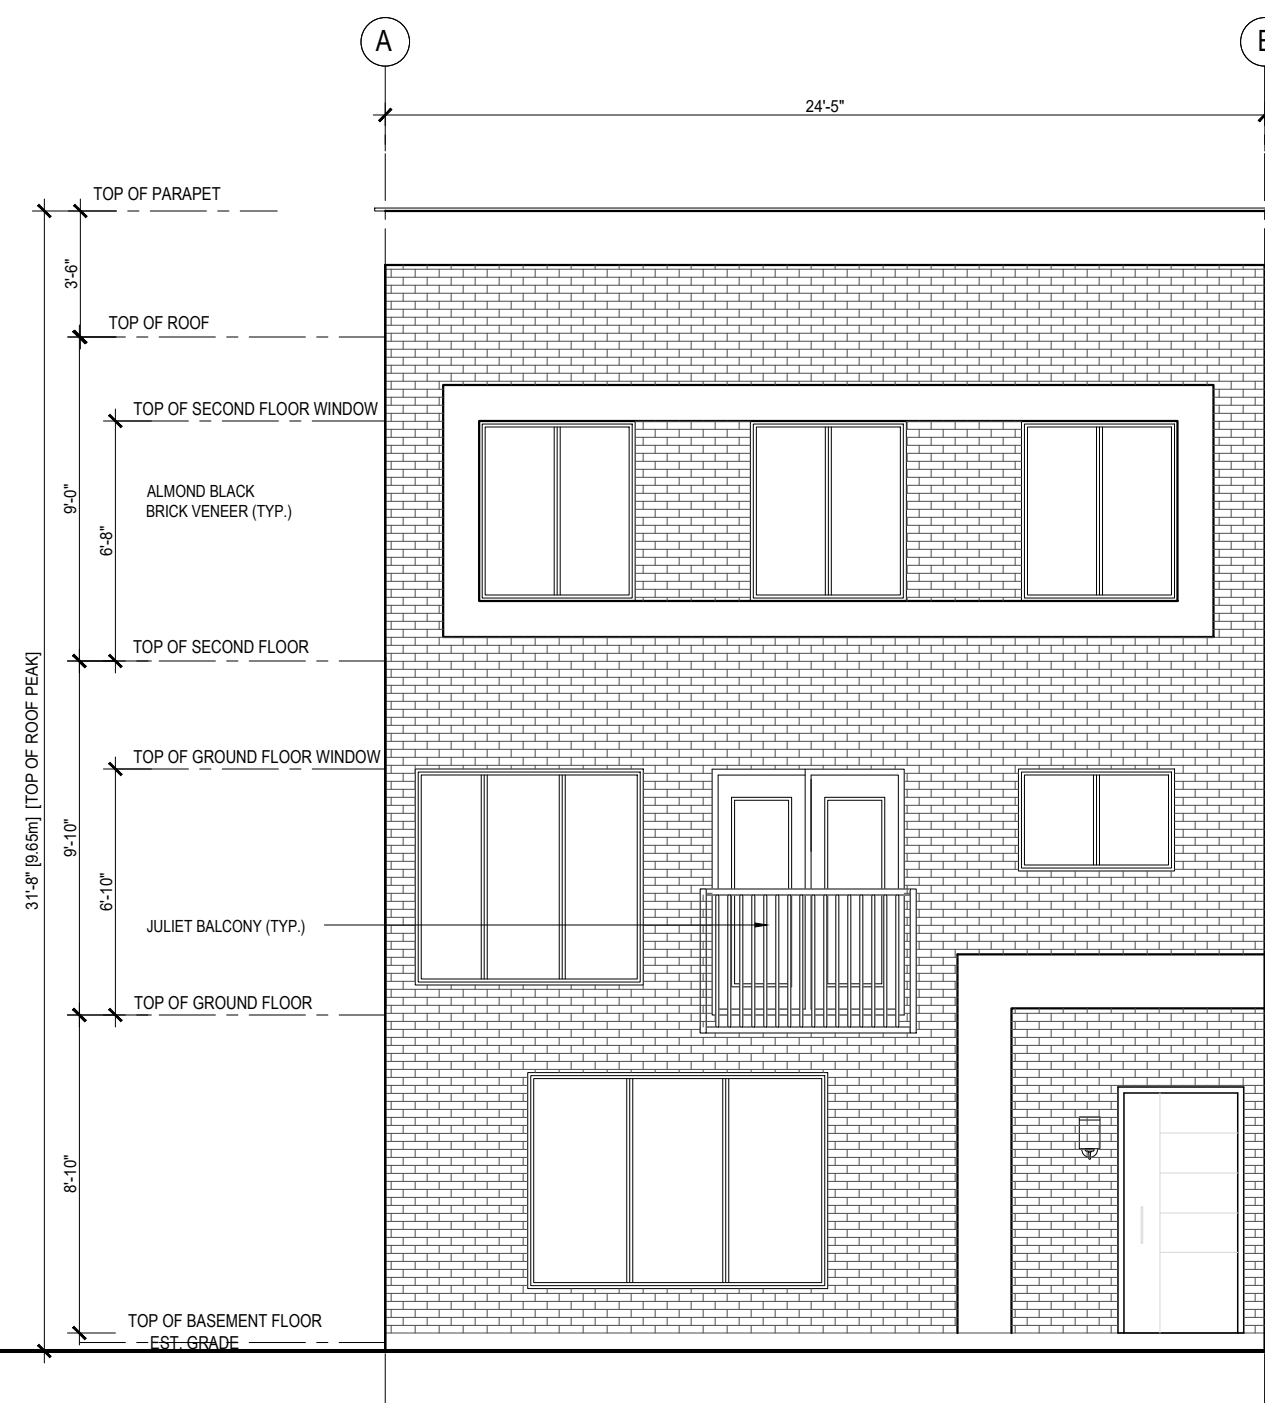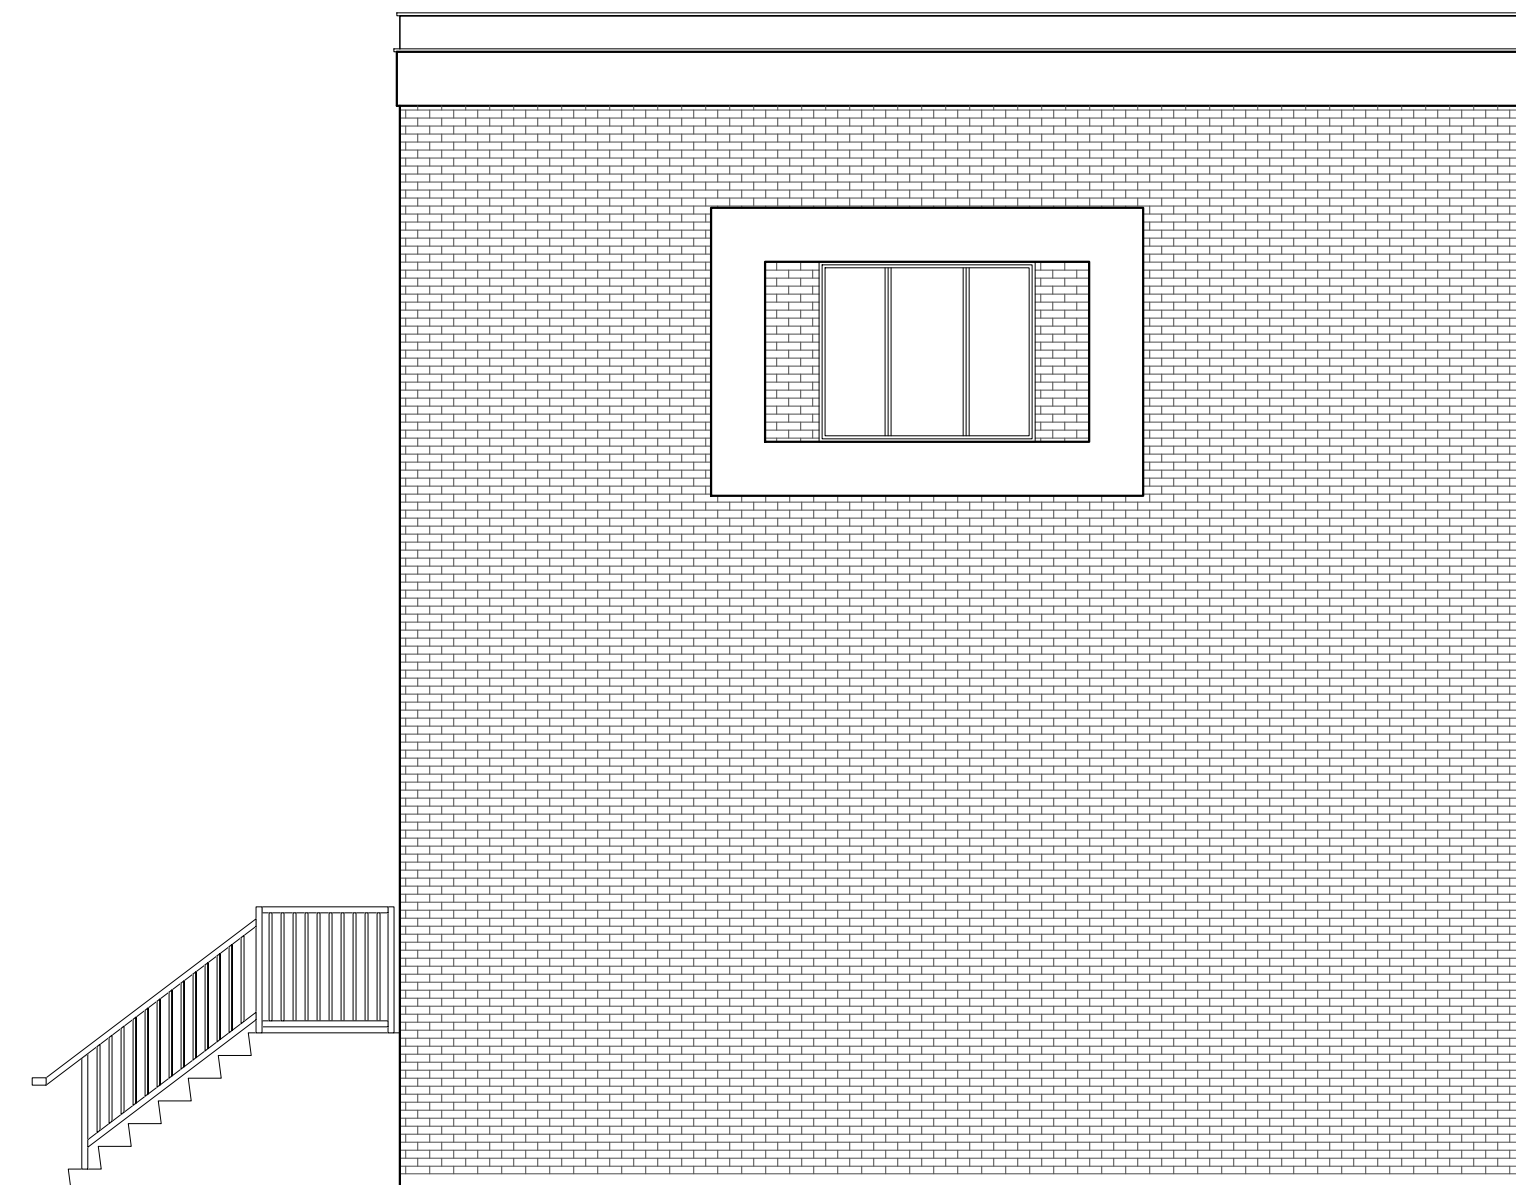

1
 A3-3
 RIGHT SIDE ELEVATION
 1/4" = 1'-0"

2
 A3-3
 REAR ELEVATION
 1/4" = 1'-0"

3
 A3-3
 LEFT SIDE ELEVATION
 1/4" = 1'-0"

ANY UNAUTHORIZED ALTERATION, PUBLICATION, COPYING OR USE OF THE DRAWING WITHOUT THE WRITTEN CONSENT FROM SG&M ARCHITECTS IS STRICTLY PROHIBITED AND SHALL BE DEEMED AN INFRINGEMENT UNDER THE COPYRIGHT ACT.

SG&M ARCHITECTS RESERVES ALL PROPERTY RIGHTS IN AND TO THE DIGITAL DATA INCLUDING COPYRIGHT.

DATE	NO.	DESCRIPTION	BY
AUG.30.2022	6	ISSUED FOR CLIENT REVIEW	SH
JUL.21.2022	5	ISSUED FOR CLIENT REVIEW	SH
JUL.19.2022	4	ISSUED FOR CLIENT REVIEW	SH
JUL.12.2022	3	ISSUED FOR CLIENT REVIEW	SH
JUL.08.2022	2	ISSUED FOR CLIENT REVIEW	SH
MAY.06.2022	1	ISSUED FOR CLIENT REVIEW	LM

FINAL DATE ABOVE SUPERSEDES ALL PREVIOUS ISSUES

REVISIONS
 KEY TO DETAIL LOCATION
 ○ DETAIL NOTATION
 ○ DRAWING NUMBER

CONTRACTOR MUST CHECK AND VERIFY ALL DIMENSIONS AND CONDITIONS ON THE JOB AND REPORT ANY DISCREPANCIES TO THE ARCHITECTS BEFORE PROCEEDING WITH THE WORK.
 DRAWINGS ARE NOT TO BE SCALED.

SG & M Architects
 193 ROE AVENUE
 Toronto, ON M5M 2J1
 Tel: (416) 781-6125
 Web: WWW.SG&MARCH.COM

272 RIDGE ROAD
 FORT ERIE, ON

CUSTOM HOME

ELEVATIONS

SCALE 1/4" = 1'-0"
 DRAWN DO
 CHECKED LM
 DATE MAY.06.2022
 PROJ. NO. 2021-52 DRAWING NO. A3-3

