


Sample Site Plan

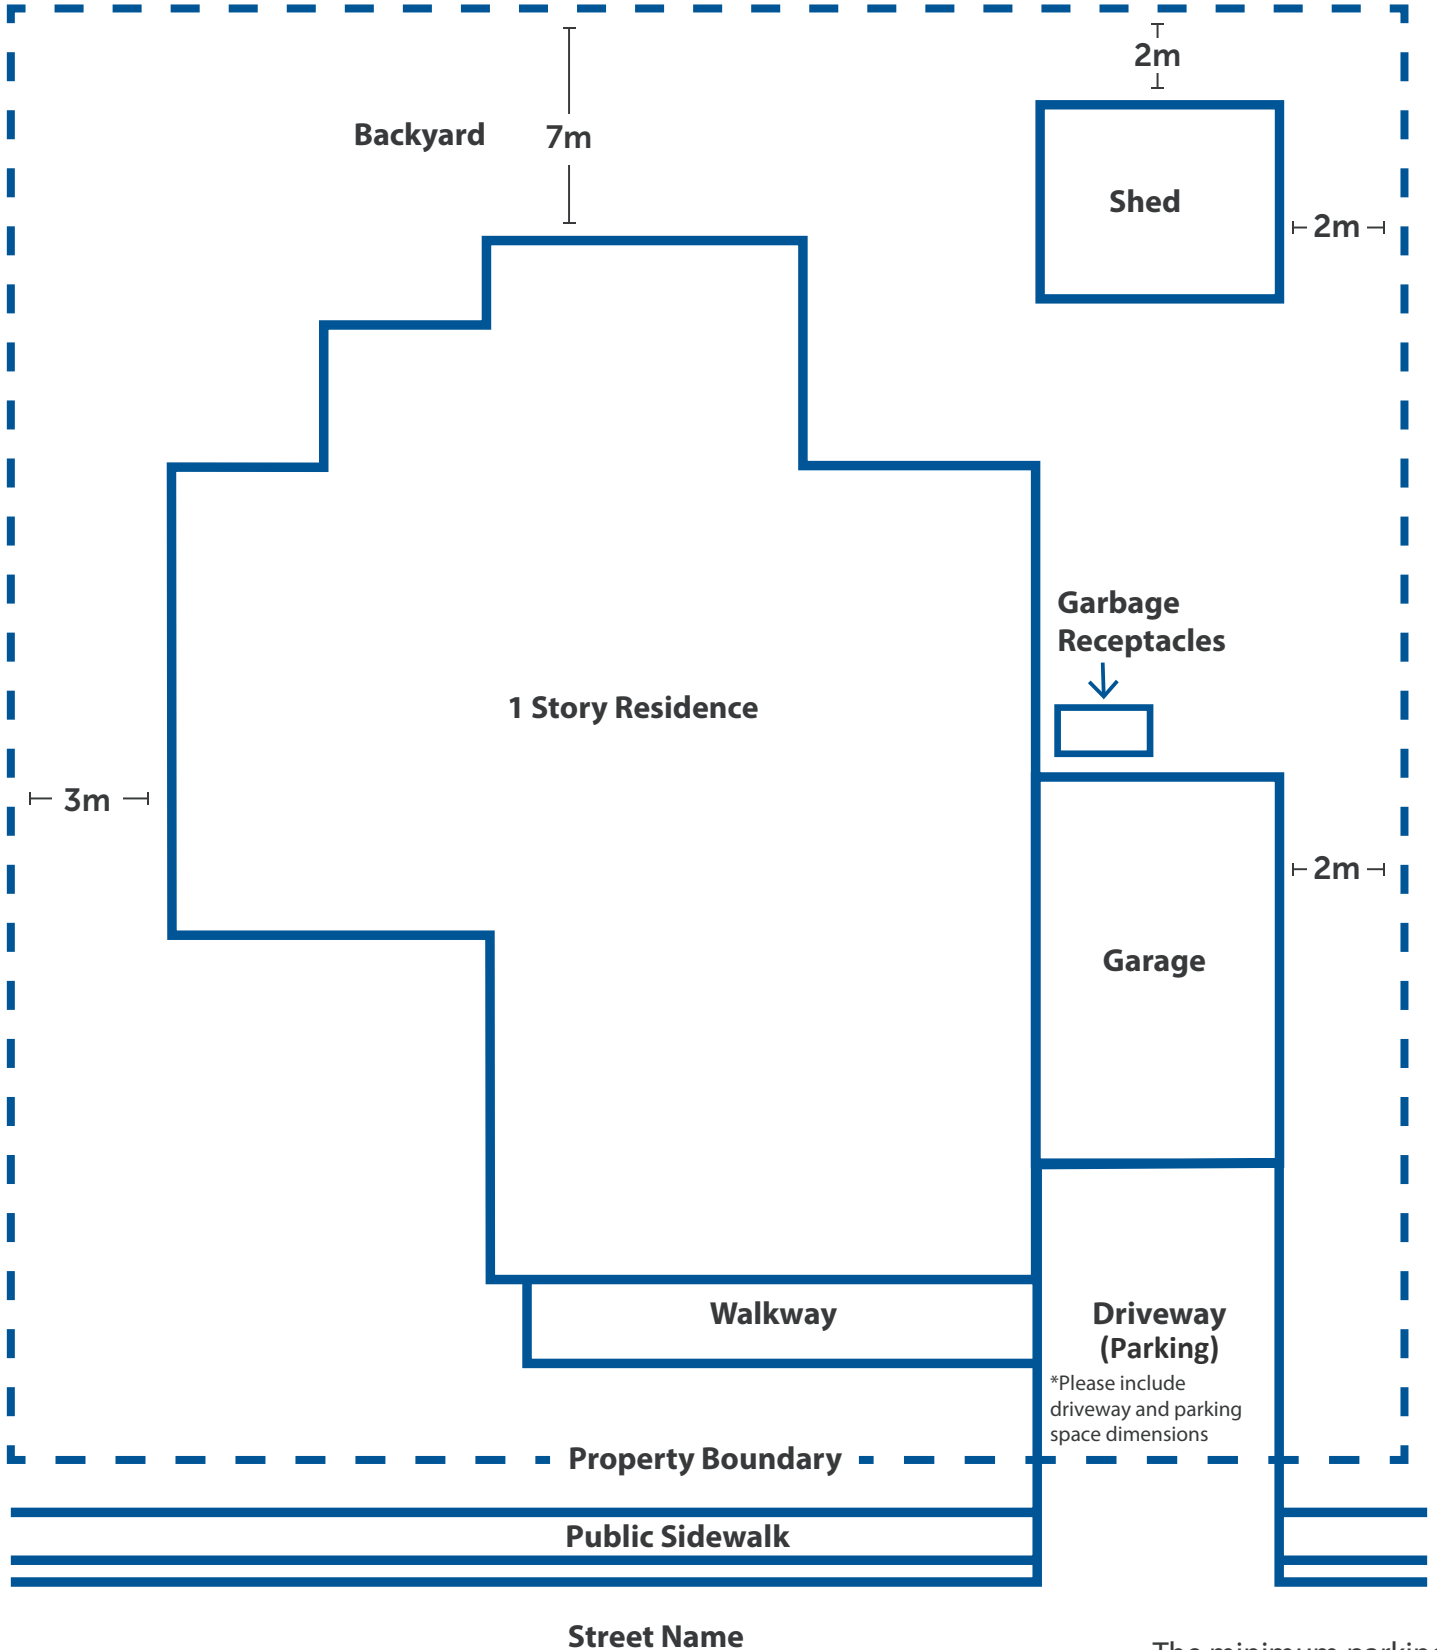

The minimum parking space dimension is 6.0m x 3.0 m.