

## PLANT SCHEDULE

TREES	BOTANICAL NAME	<u>COMMON NAME</u>	<u>SIZE</u>
2	Cercis canadensis	Eastern Redbud	50mm Cal.
1	Pyrus calleryana `Aristocrat`	Aristocrat Ornamental Pear	50mm Cal.
5	Thuja occidentalis `Emerald`	Emerald Cedar	150cm Ht.
<u>SHRUBS</u>	<u>BOTANICAL NAME</u>	<u>COMMON NAME</u>	<u>SIZE</u>
8	Spiraea nipponica `Snowmound`	Snowmound Spirea	40cm
8	Taxus canadensis	Canadian Yew	40cm
<u>GRASSES</u>	<u>BOTANICAL NAME</u>	COMMON NAME	<u>SIZE</u>
8	Schizachyrium scoparium	Little Bluestem	
<u>GROUND COVERS</u>	<u>BOTANICAL NAME</u>	<u>COMMON NAME</u>	<u>SIZE</u>
2	Euonymus fortunei `Coloratus`	Purpleleaf Wintercreeper	40cm


W.B.

W.B.


<u>COND.</u> #3 cont.


<u>COND.</u> #1 cont.

5.0

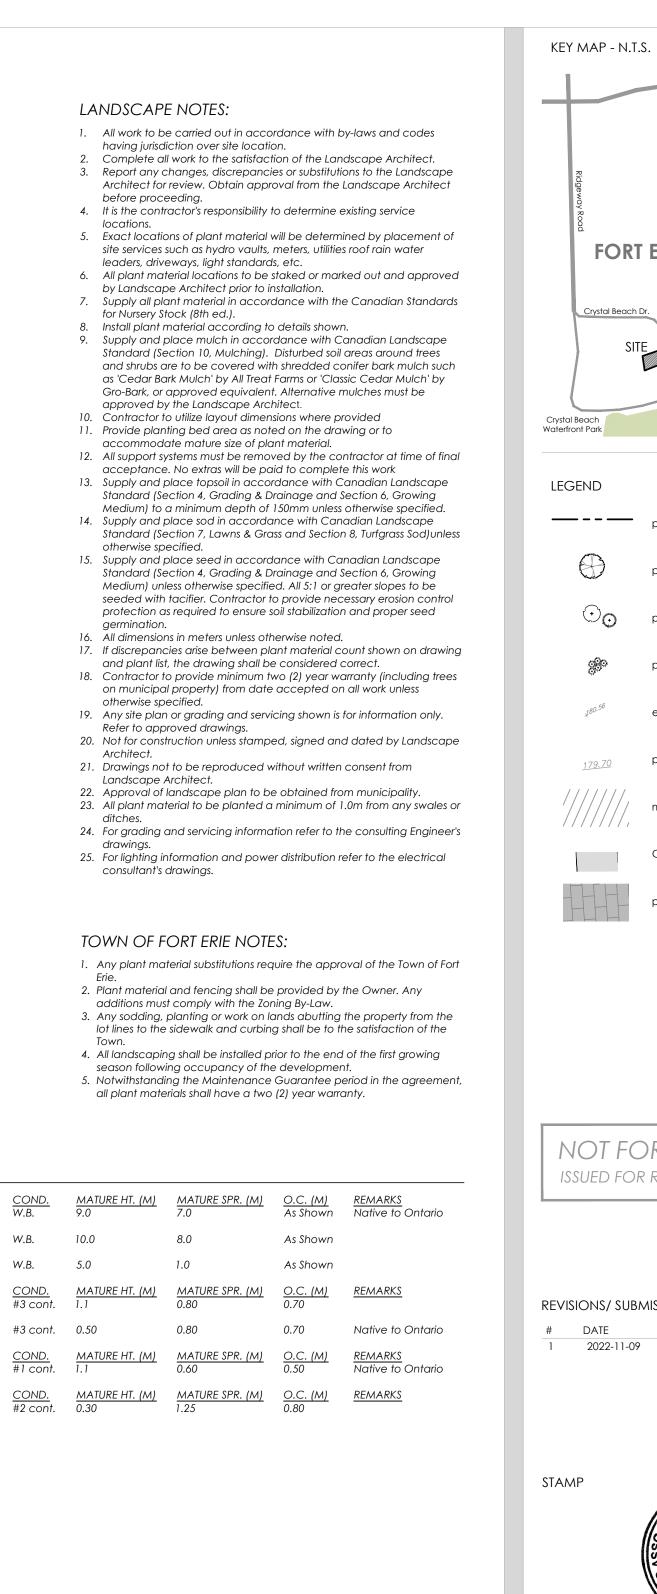




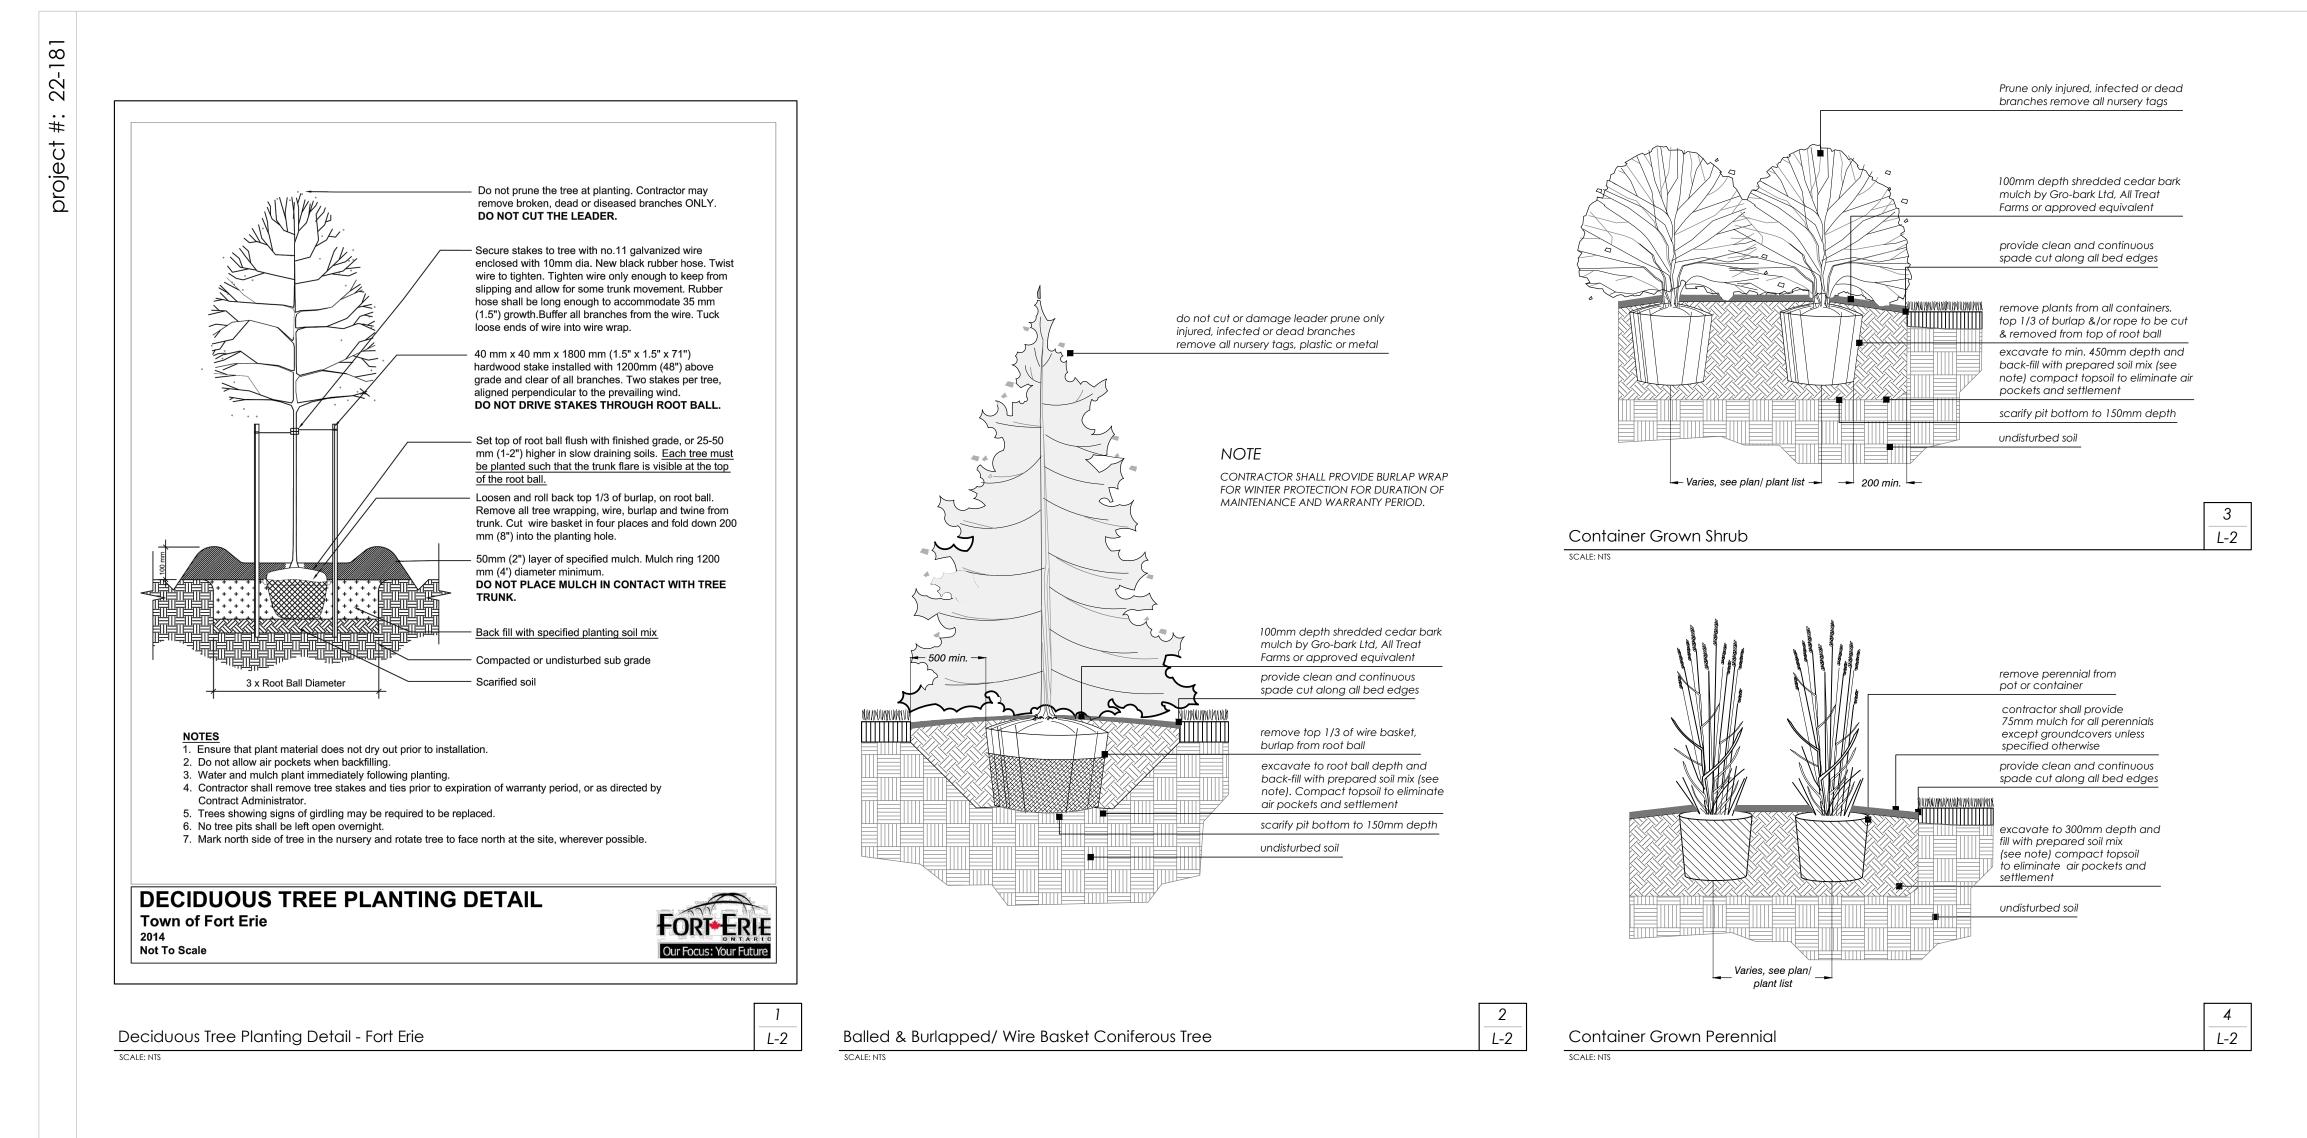

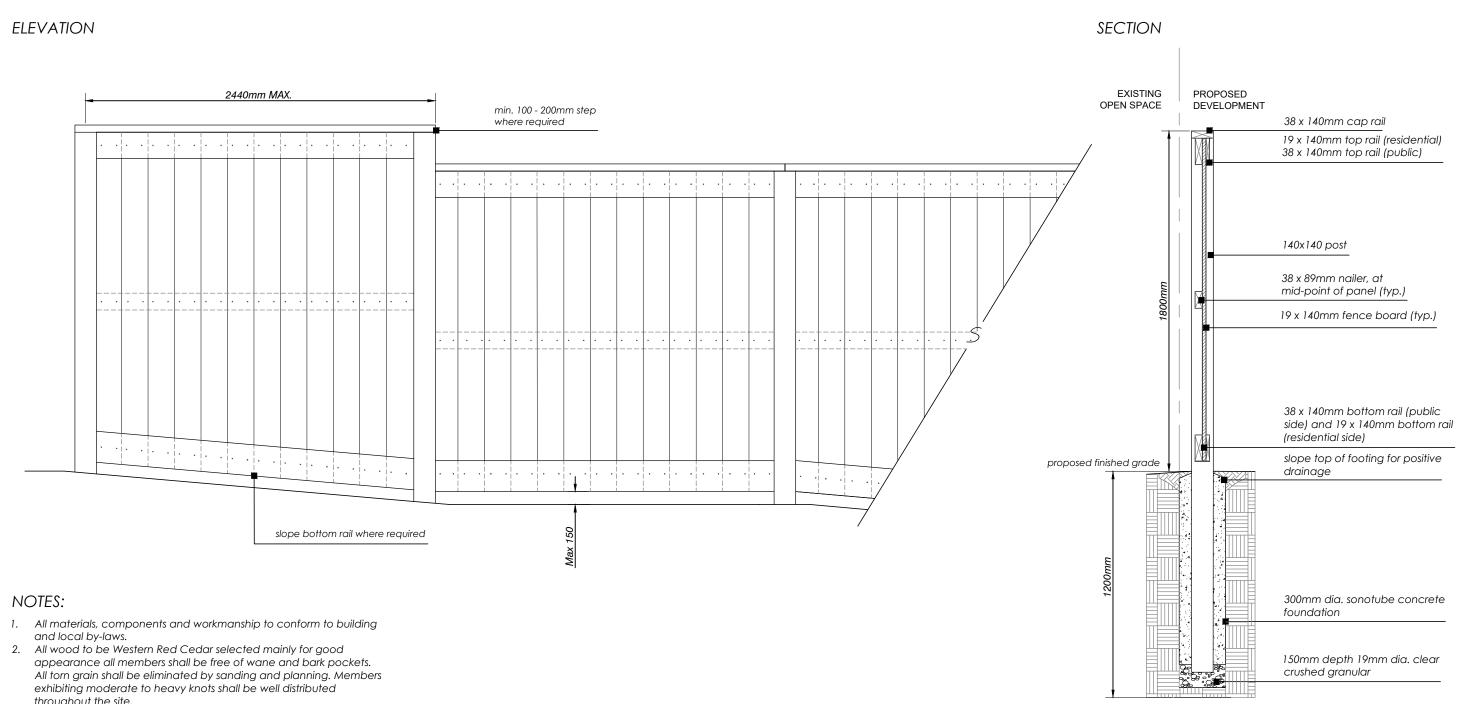

## NOTES:

- throughout the site. 3. All wood to bear lumber grading stamp.
- 4. All fasteners shall have exterior grade finishes suitable for use with cedar. Stainless steel, zinc-dipped or ceramic-coated wood/deck
- screws are acceptable. Stainless steel is preferred. 5. All galvanizing to be hot dipped in conformance to CSA standard
- C164. 6. Drive all fastener heads below surface of wood. Use sufficient size
- and quantity of fasteners to ensure a stable, secure structure. 7. Step fence panels minimum of 100 - 200mm at posts as required by grade conditions. Sloping of panels may be required for certain
- grade conditions Consultant's approval required. 8. Lumber sizes are actual sizes rather than nominal sizes.
- 9. Concrete to have minimum compressive strength of 25 MPa @ 28 days with 5-7% air entertainment.
- 10. See landscape plan for fence location.

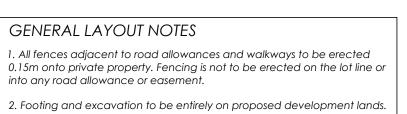

5 L-2 PLANTING NOTES:

- 1. Soil mixture: four (4) parts native soil, one (1) part well rotted compost. If existing soil is not suitable provide triple mix topsoil or approved equal.
- 2. Saucer shall be soaked with water and mulched immediately following 3. Massed shrubs shall be planted in continuous mulched beds unless
- otherwise noted.
- 4. Staking schedule; < 30mm caliper size/ 2500mm ht. - one stake
- > 30mm caliper size/ 2500mm ht. two stakes > 70mm caliper - three stakes
- 5. All support systems must be removed once tree is established. 6. All trees to be straight and planted vertically regardless of slope. 7. Top of root flare shall be positioned 50mm above grade. 8. The following depths of soil are required for planting;
- 15cm topsoil for sod; • 30cm of topsoil for perennials;
- 45cm of topsoil for shrubs; 90cm of topsoil for trees



Stamp

# DATE

**REVISIONS/ SUBMISSIONS** 



DESCRIPTION

2022-11-09 Issued for submission

CLIENT Elite Beauty Management c/o Daniel Read MUNICIPALITY Town of Fort Erie (Crystal Beach) PROJECT 525 Lake Avenue

MUNICIPAL FILE NUMBER

SHEET Details



L-2

www.adessodesigninc.ca