



PLANT LIST

KEY	QTY	SCIENTIFIC NAME	COMMON NAME	SIZE	CONDITION	SPACING
DECIDUOUS TREES						
Ar	7	<i>Acer rubrum</i>	Red Maple	30-35mm cal.	Potted	as shown - field fitted
As	4	<i>Acer saccharinum</i>	Silver Maple	30-35mm cal.	Potted	as shown - field fitted
Qm	2	<i>Quercus macrocarpa</i>	Bur Oak	150-175cm ht	5-7 Gal	as shown- field fitted
	13					
SHRUBS						
	105	<i>Cornus racemosa</i>	Gray Dogwood	50cm	3 Gal	1m. O.C. - field fitted
	90	<i>Cornus sericea</i>	Red-Osier Dogwood	50cm	3 Gal	1m. O.C. - field fitted
	18	<i>Salix bebbi</i>	Bebb's Willow	50cm	1-2 Gal	1m. O.C. - field fitted
	24	<i>Salix discolor</i>	Pussy Willow	50cm	1-2 Gal	1m. O.C. - field fitted
	27	<i>Salix eriocephala</i>	Wooly Willow	50cm	1-2 Gal	1m. O.C. - field fitted
	15	<i>Salix exigua</i>	Sandbar Willow	60cm	3 Gal	1m. O.C. - field fitted
	24	<i>Sambucus canadensis</i>	Elderberry	60cm	3 Gal	1m. O.C. - field fitted
	45	<i>Spirea alba</i>	Red Elderberry	100cm	3 Gall	1m. O.C. - field fitted
	36	<i>Viburnum lentago</i>	Nannyberry			
	384					

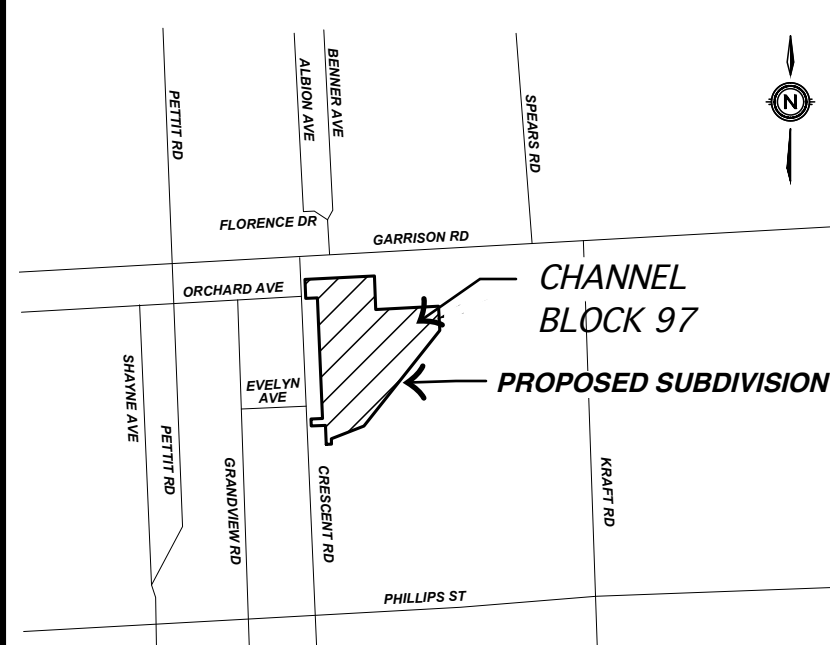


LEGEND

- EXISTING WATERCOURSE
- PROPOSED DECIDUOUS TREE PLANTING (L-2)
- PROPOSED SHRUB PLANTING MODULE (L-2, L-2)
- SHRUB SPECIES LABEL REFER TO DRAWING L-3
- TREE SPECIES LABEL

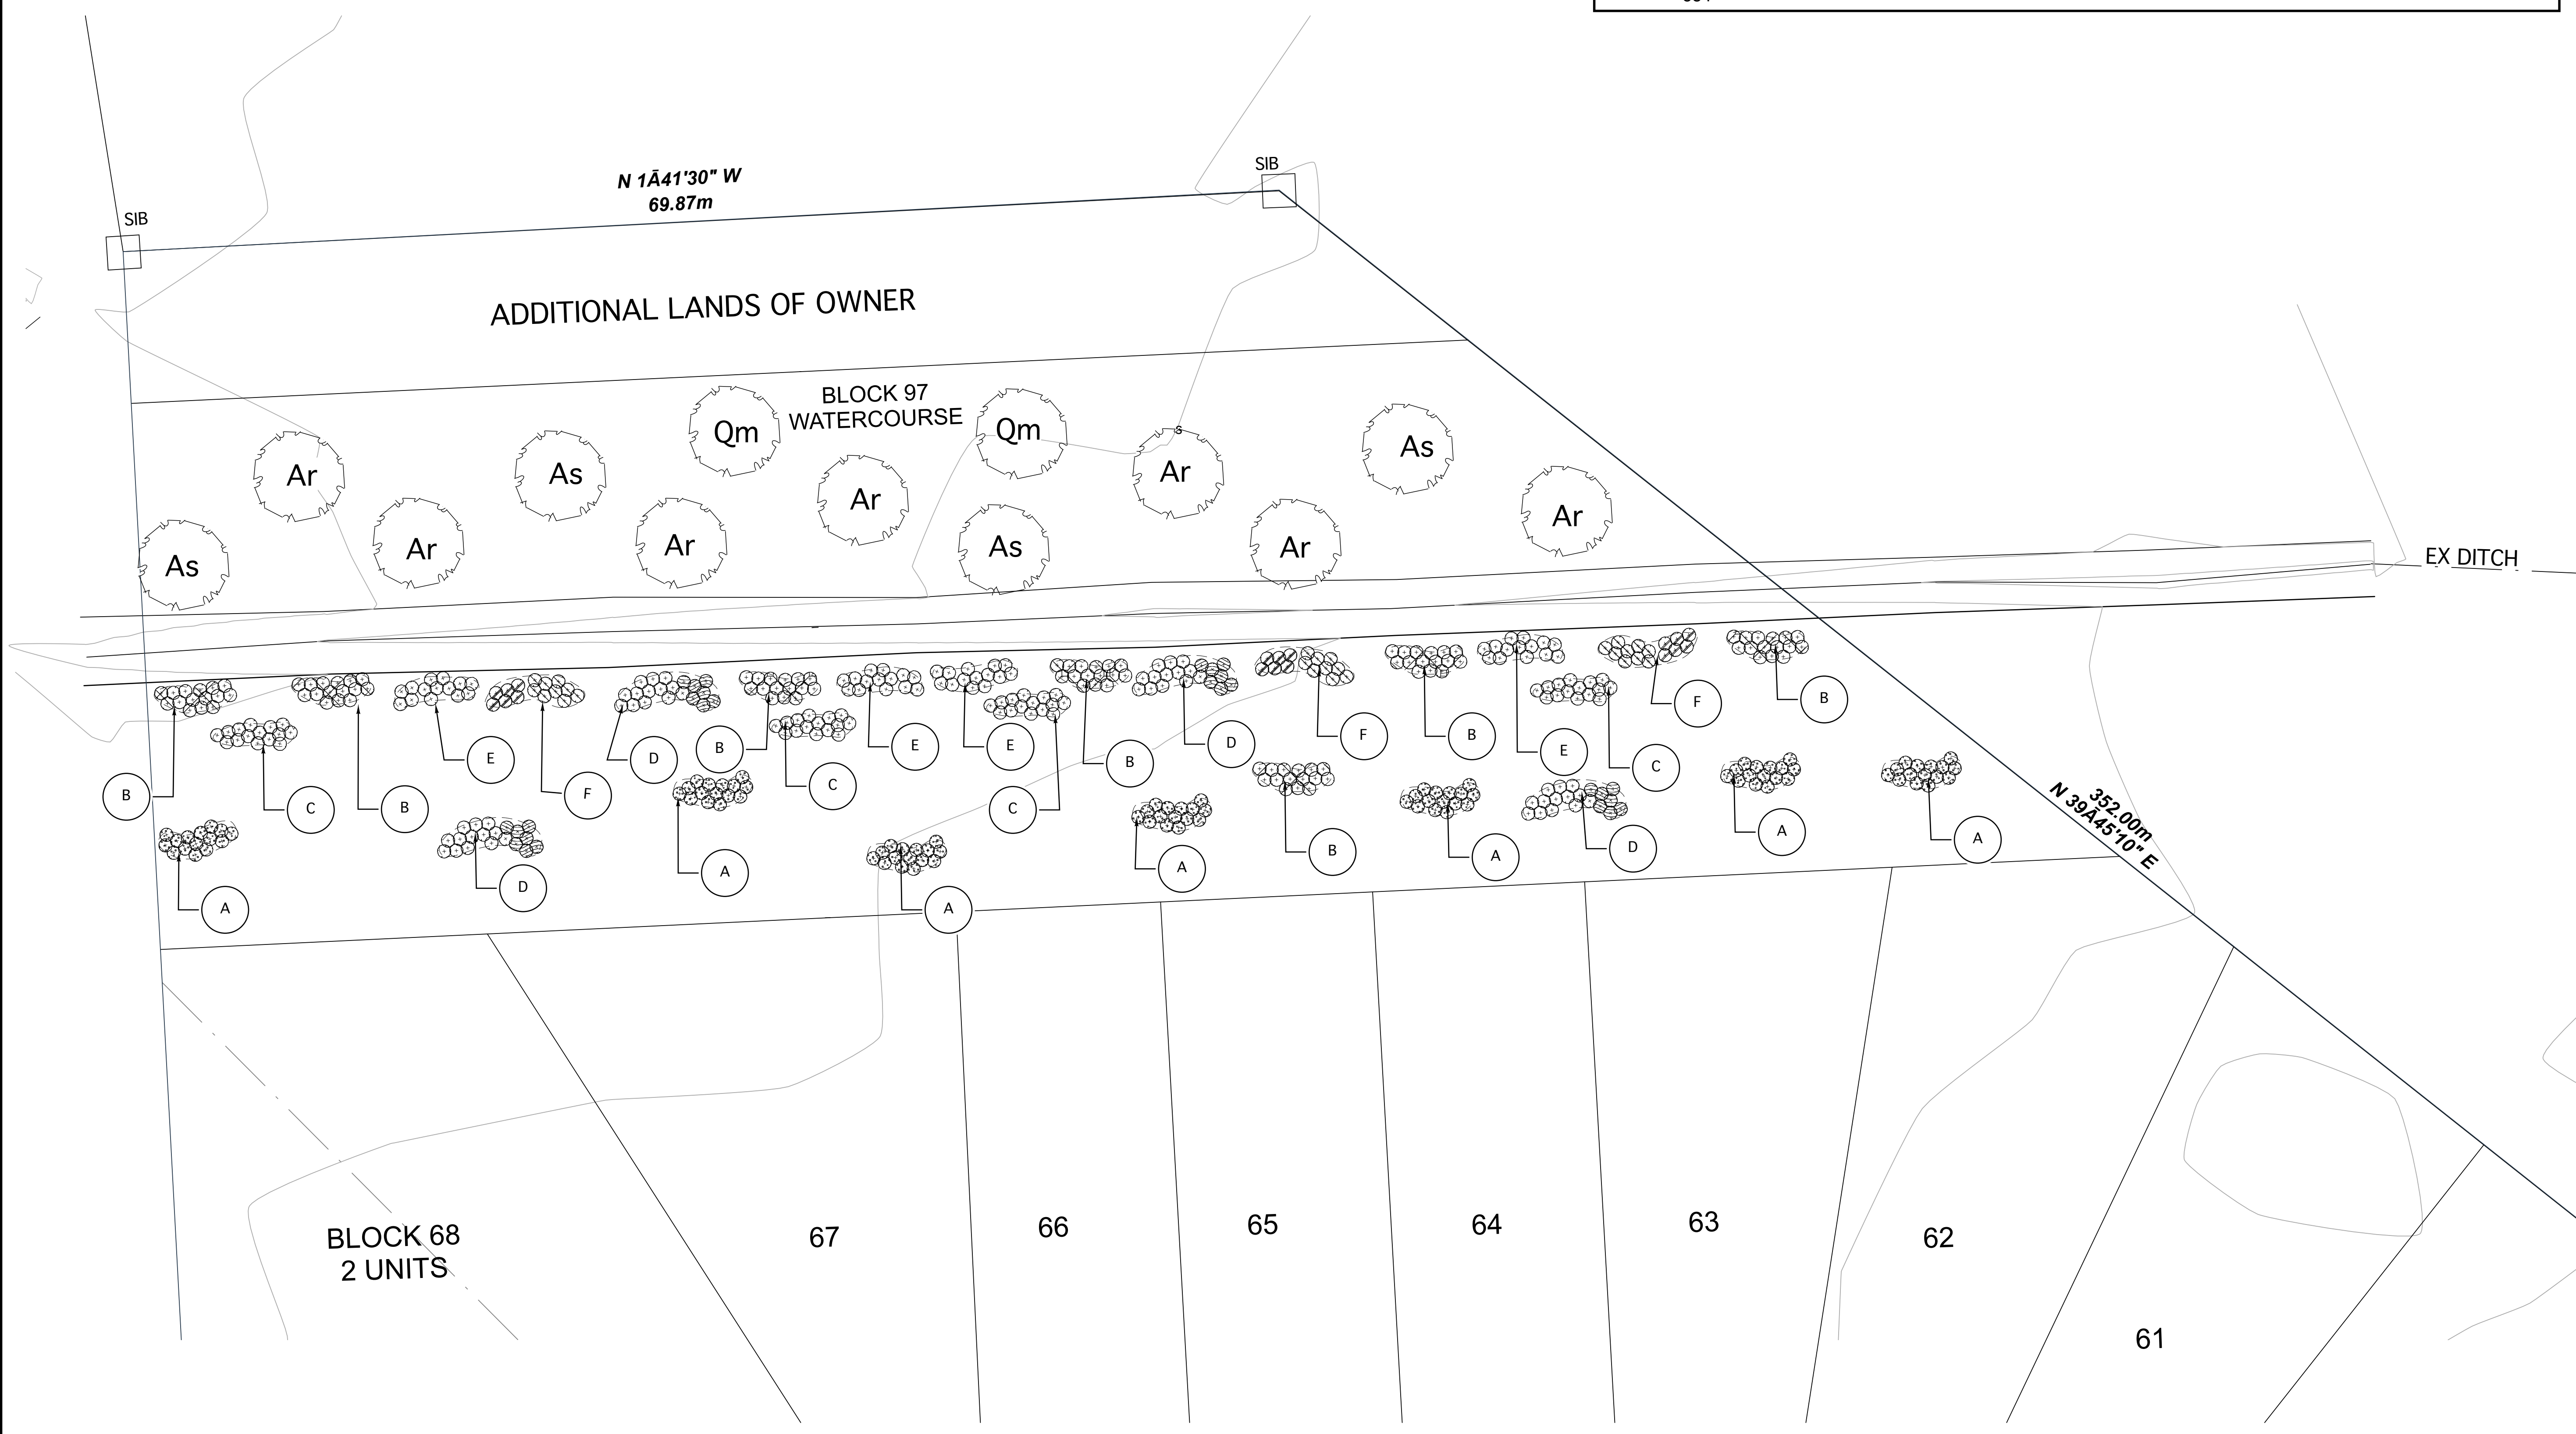


1 ISSUED FOR APPROVAL		2022/ 11 /09	SC
SCALE 1: 200			
NORTH ARROW		SEAL 	
CLIENT: MOUNTAINVIEW BUILDING GROUP 9 - 3350 Merrittville Hwy, Thorold, ON L2V 4Y6			
PROJECT: Crescent Acres Subdivision Town of Fort Erie, Niagara Region			
SHEET TITLE BLOCK 97 CHANNEL ENHANCEMENT PLANTING PLAN			
DESIGN BY: SC	PROJECT N°: 222355		
DRAWN BY: SC	DRAWING N°:		
CHECKED BY: SC	L-1		
9 November, 2022			

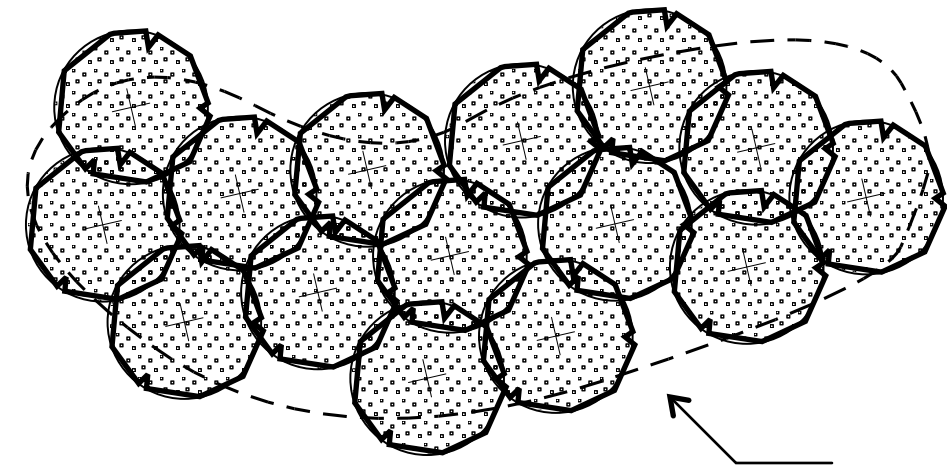


OUTLINE OF MULCH BED (TYP.)


A 15 - *Cornus racemosa* - Gray Dogwood

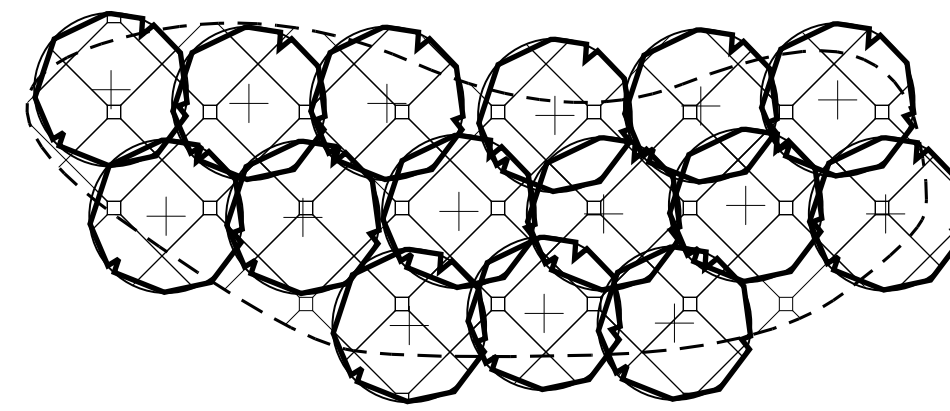


B 15 - *Cornus sericea* - Red Osier Dogwood

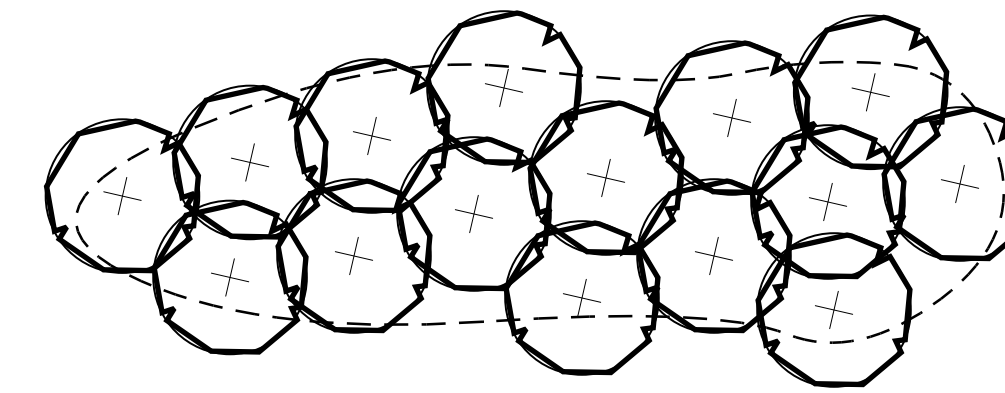


C 15 - *Spirea alba* - Narrow-leaved Meadow Sweet

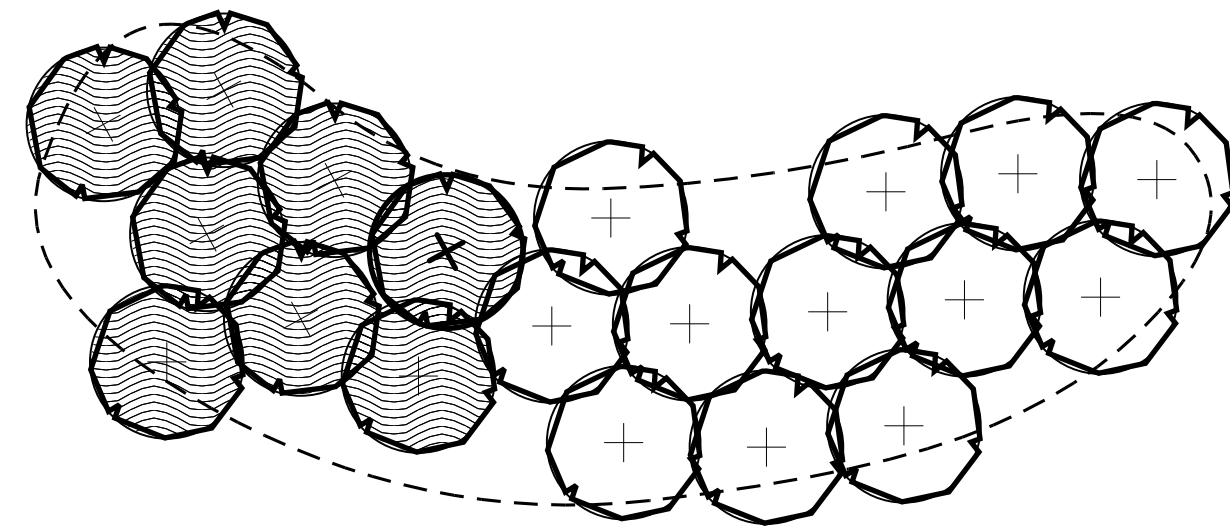

D 8 - *Sambucus canadensis* - Elderberry
12 - *Viburnum lentago* - Nannyberry

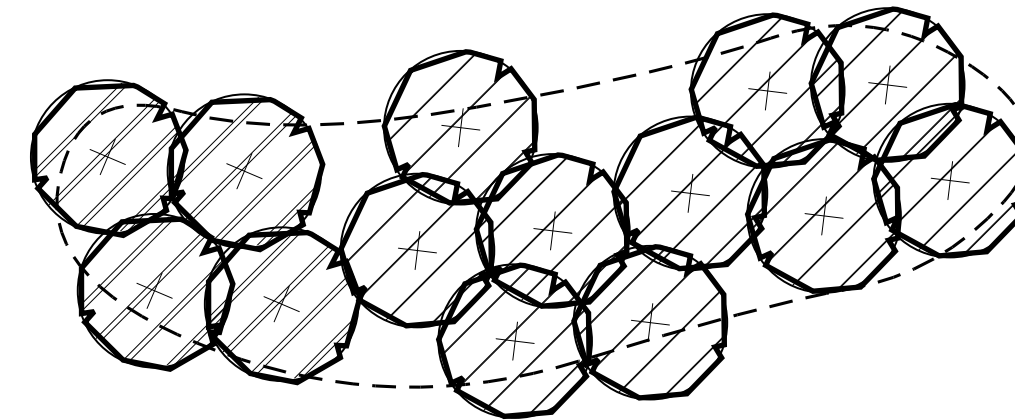


E 8 - *Salix discolor* - Pussy Willow
5 - *Salix exigua* - Sandbar Willow

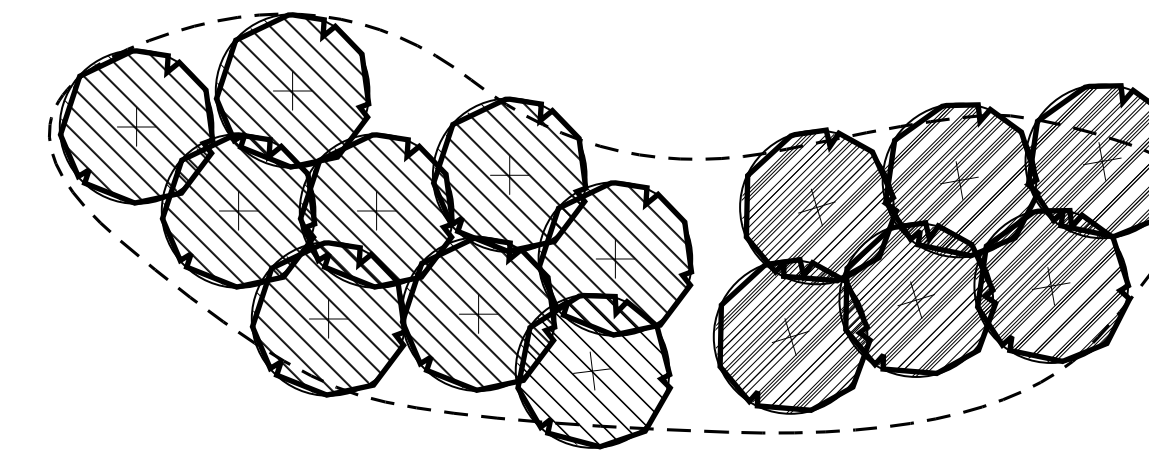


F 9 - *Salix eriocephala* - Woolly Willow
6 - *Salix bebbi* - Bebb's Willow

1
L-2

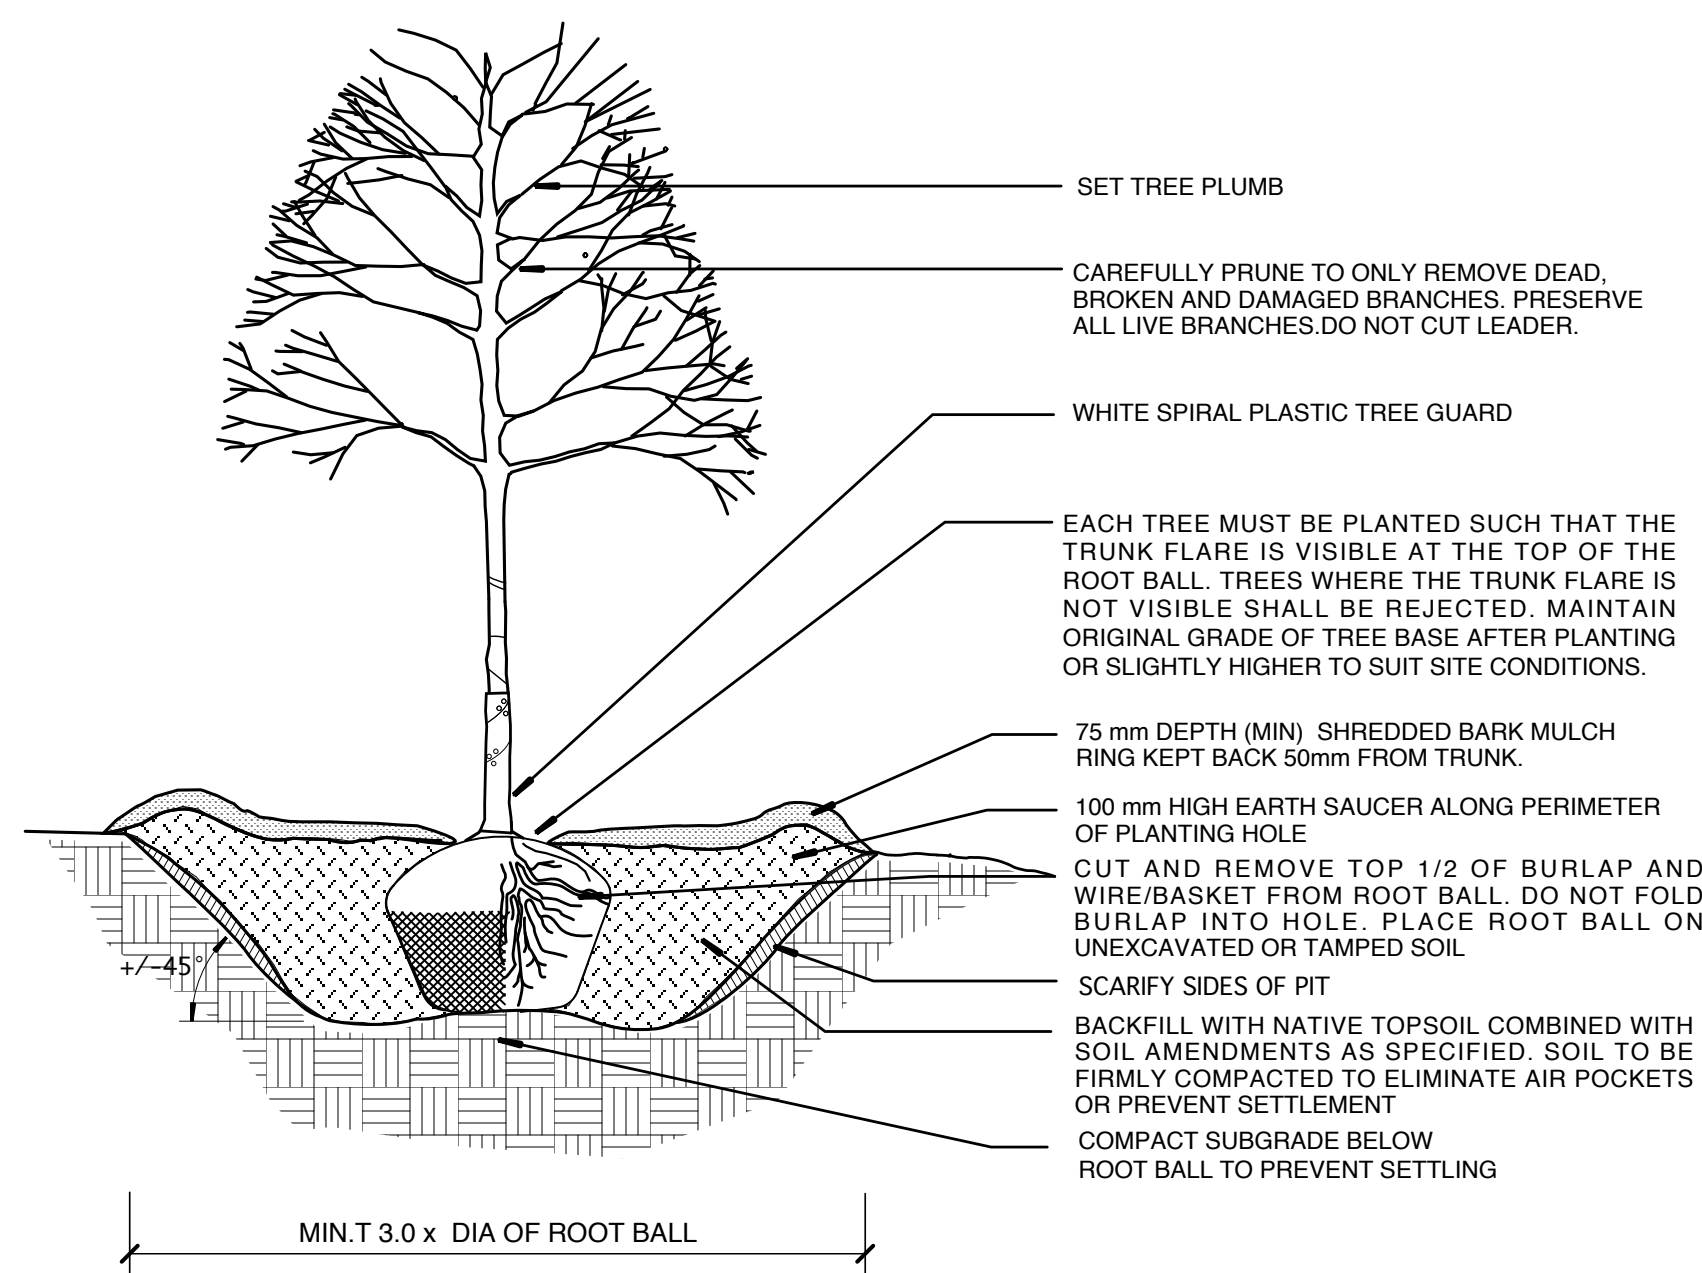


2 TYPICAL DECIDUOUS TREE WHIP PLANTING

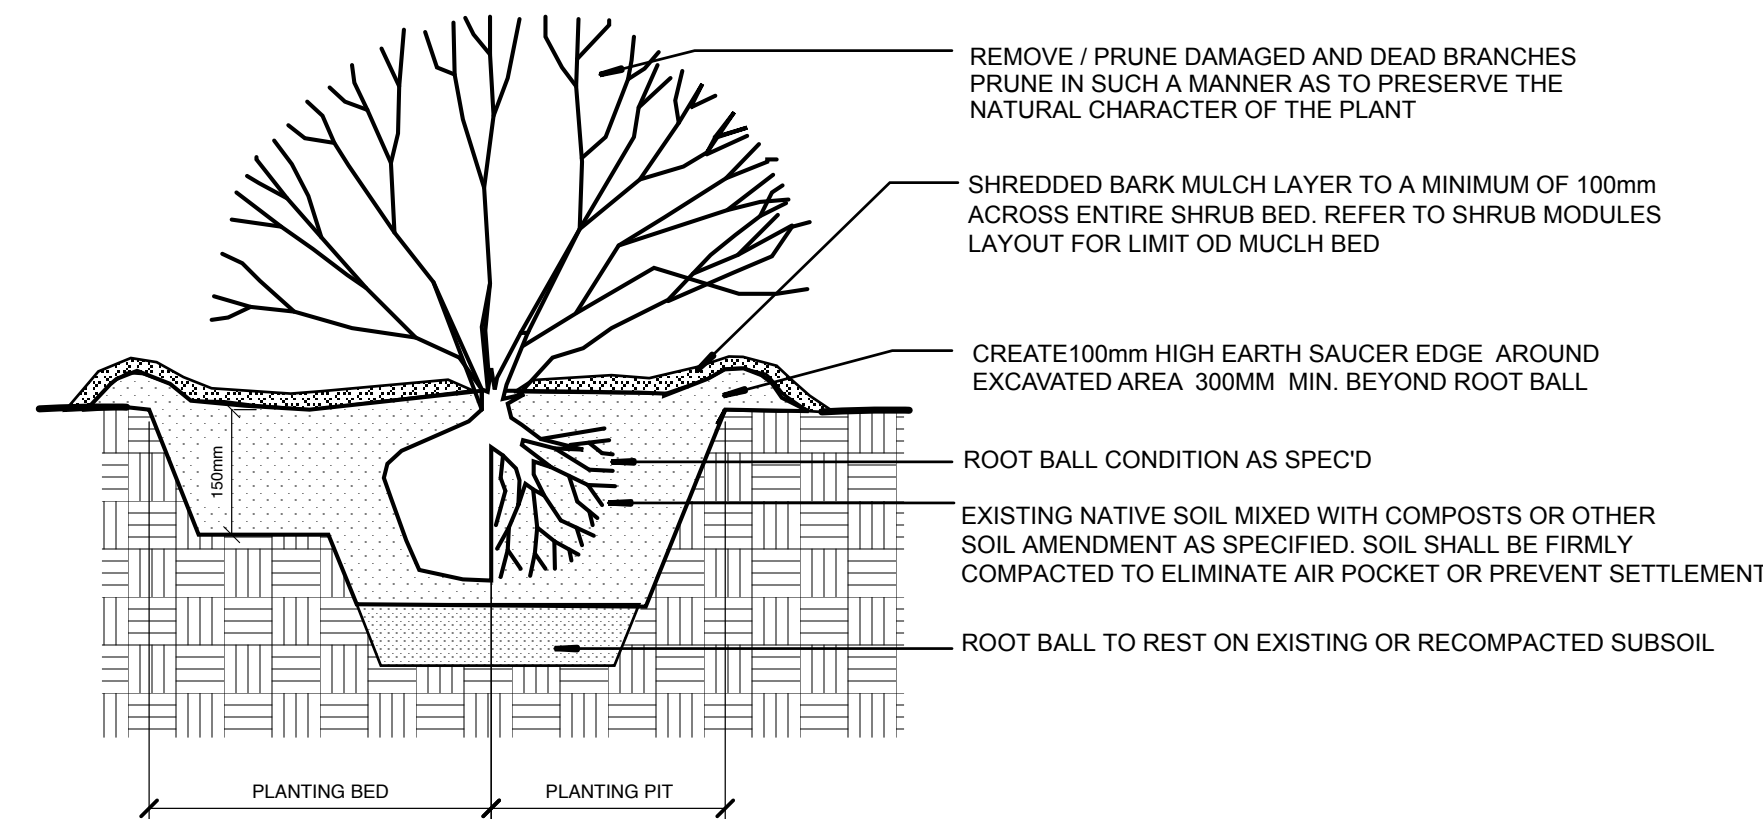

3 DECIDUOUS SHRUB PLANTING


2
L-2

3
L-2

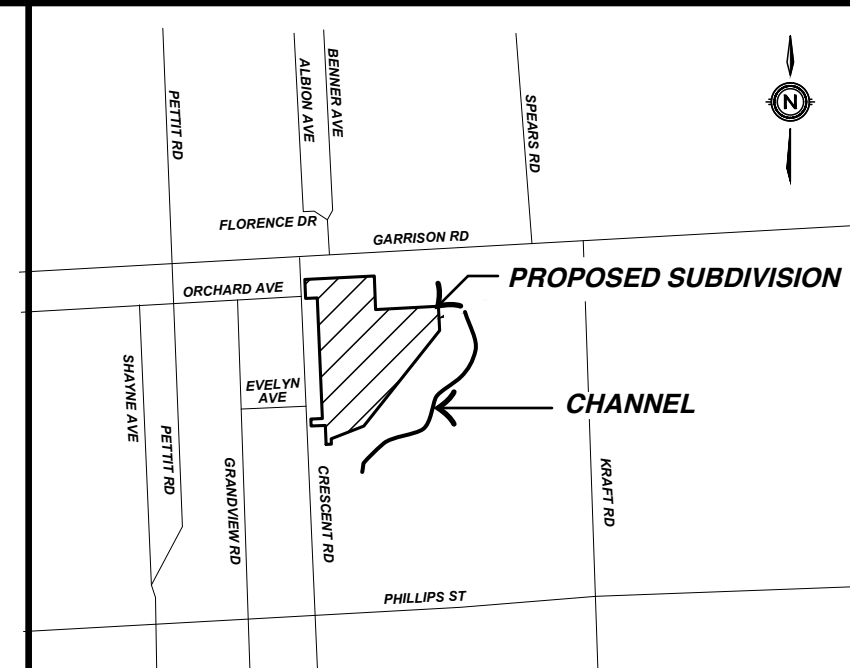


1 ISSUED FOR REVIEW 2022/11/09 SC

SCALE

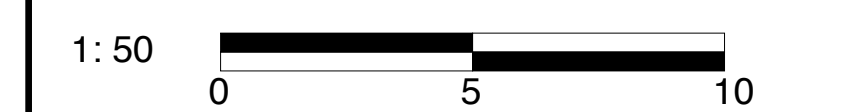

NORTH ARROW

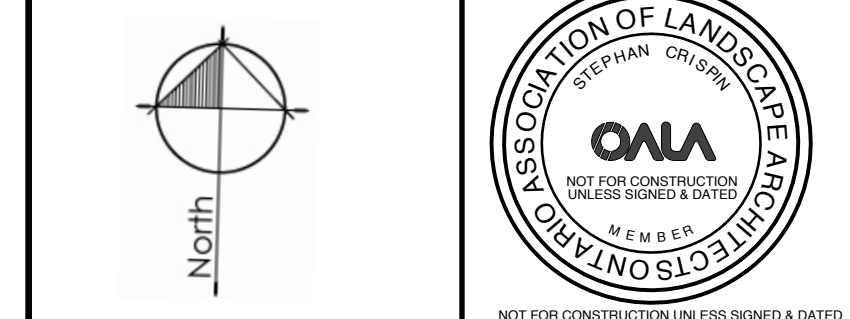

CLIENT:

MOUNTAINVIEW BUILDING GROUP
9 - 3350 Merrittville Hwy, Thorold, ON L2V 4Y6

PROJECT:

Crescent Acres Subdivision
Town of Fort Erie, Niagara Region

SHEET TITLE

CHANNEL
ENHANCEMENT
PLANTING DETAILS

DESIGN BY: SC PROJECT N°: 222355

DRAWN BY: SC DRAWING N°:

CHECKED BY: SC

DATE: 9 November, 2022

L-2